


P:\E\1650-TUL\CIV\25523\1000_000T_US169B\20_DESGN\40_CAD_Hickory\04_C.X_Sect. 20.dgn 7/12/2016 7:57:31 AM

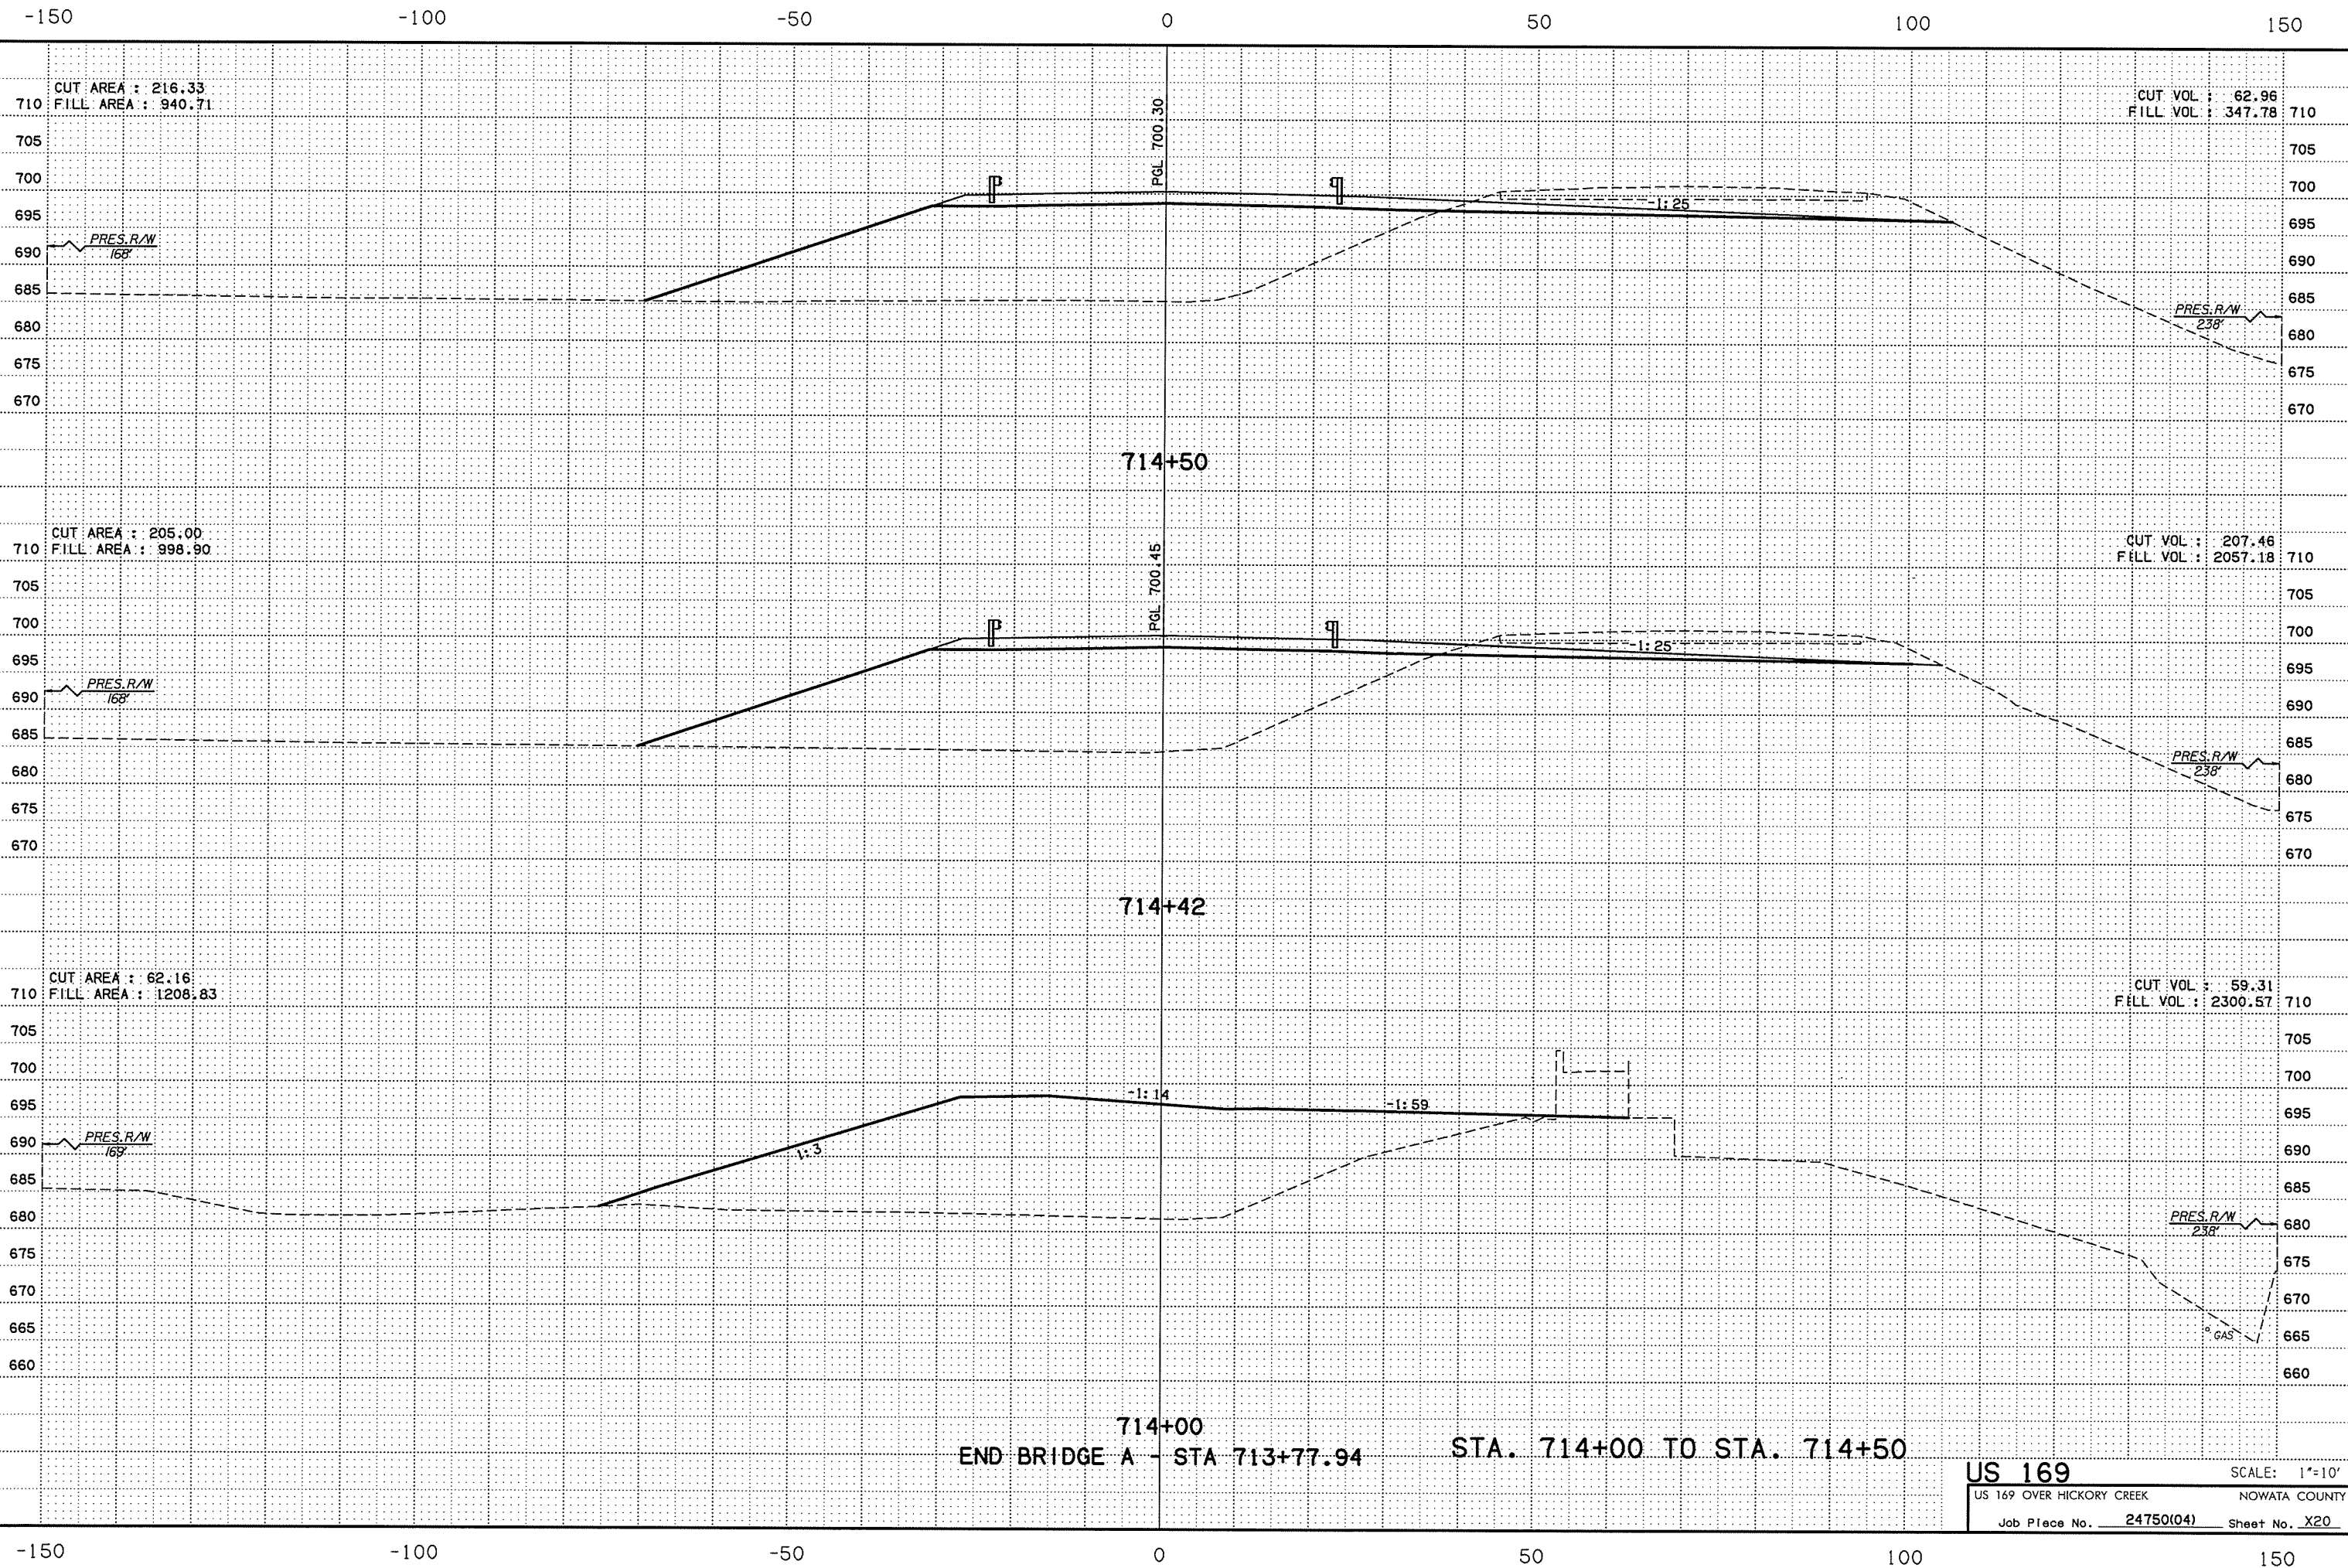

CUT AREA : 216.33
FILL AREA : 940.71

CUT VOL : 62.96
FILL VOL : 347.78

CUT AREA : 205.00
FILL AREA : 998.90

CUT VOL : 207.46
FILL VOL : 2057.18

CUT AREA : 62.16
FILL AREA : 1208.83

CUT VOL : 59.31
FILL VOL : 2300.57

714+50
714+42
714+00
END BRIDGE A - STA 713+77.94 STA. 714+00 TO STA. 714+50

US 169
US 169 OVER HICKORY CREEK NOWATA COUNTY
Job Place No. 24750(04) Sheet No. X20
SCALE: 1"=10'