


P:\AEC\1650-TUL\CIV\255231000_000T_US169Br.dgn\20_DESGN\40_CAD_Hickory\DCN\C\24750(04)_C.X_Sect_21.dgn

7/12/2016 7:57:33 AM

-150 -100 -50 0 50 100 150

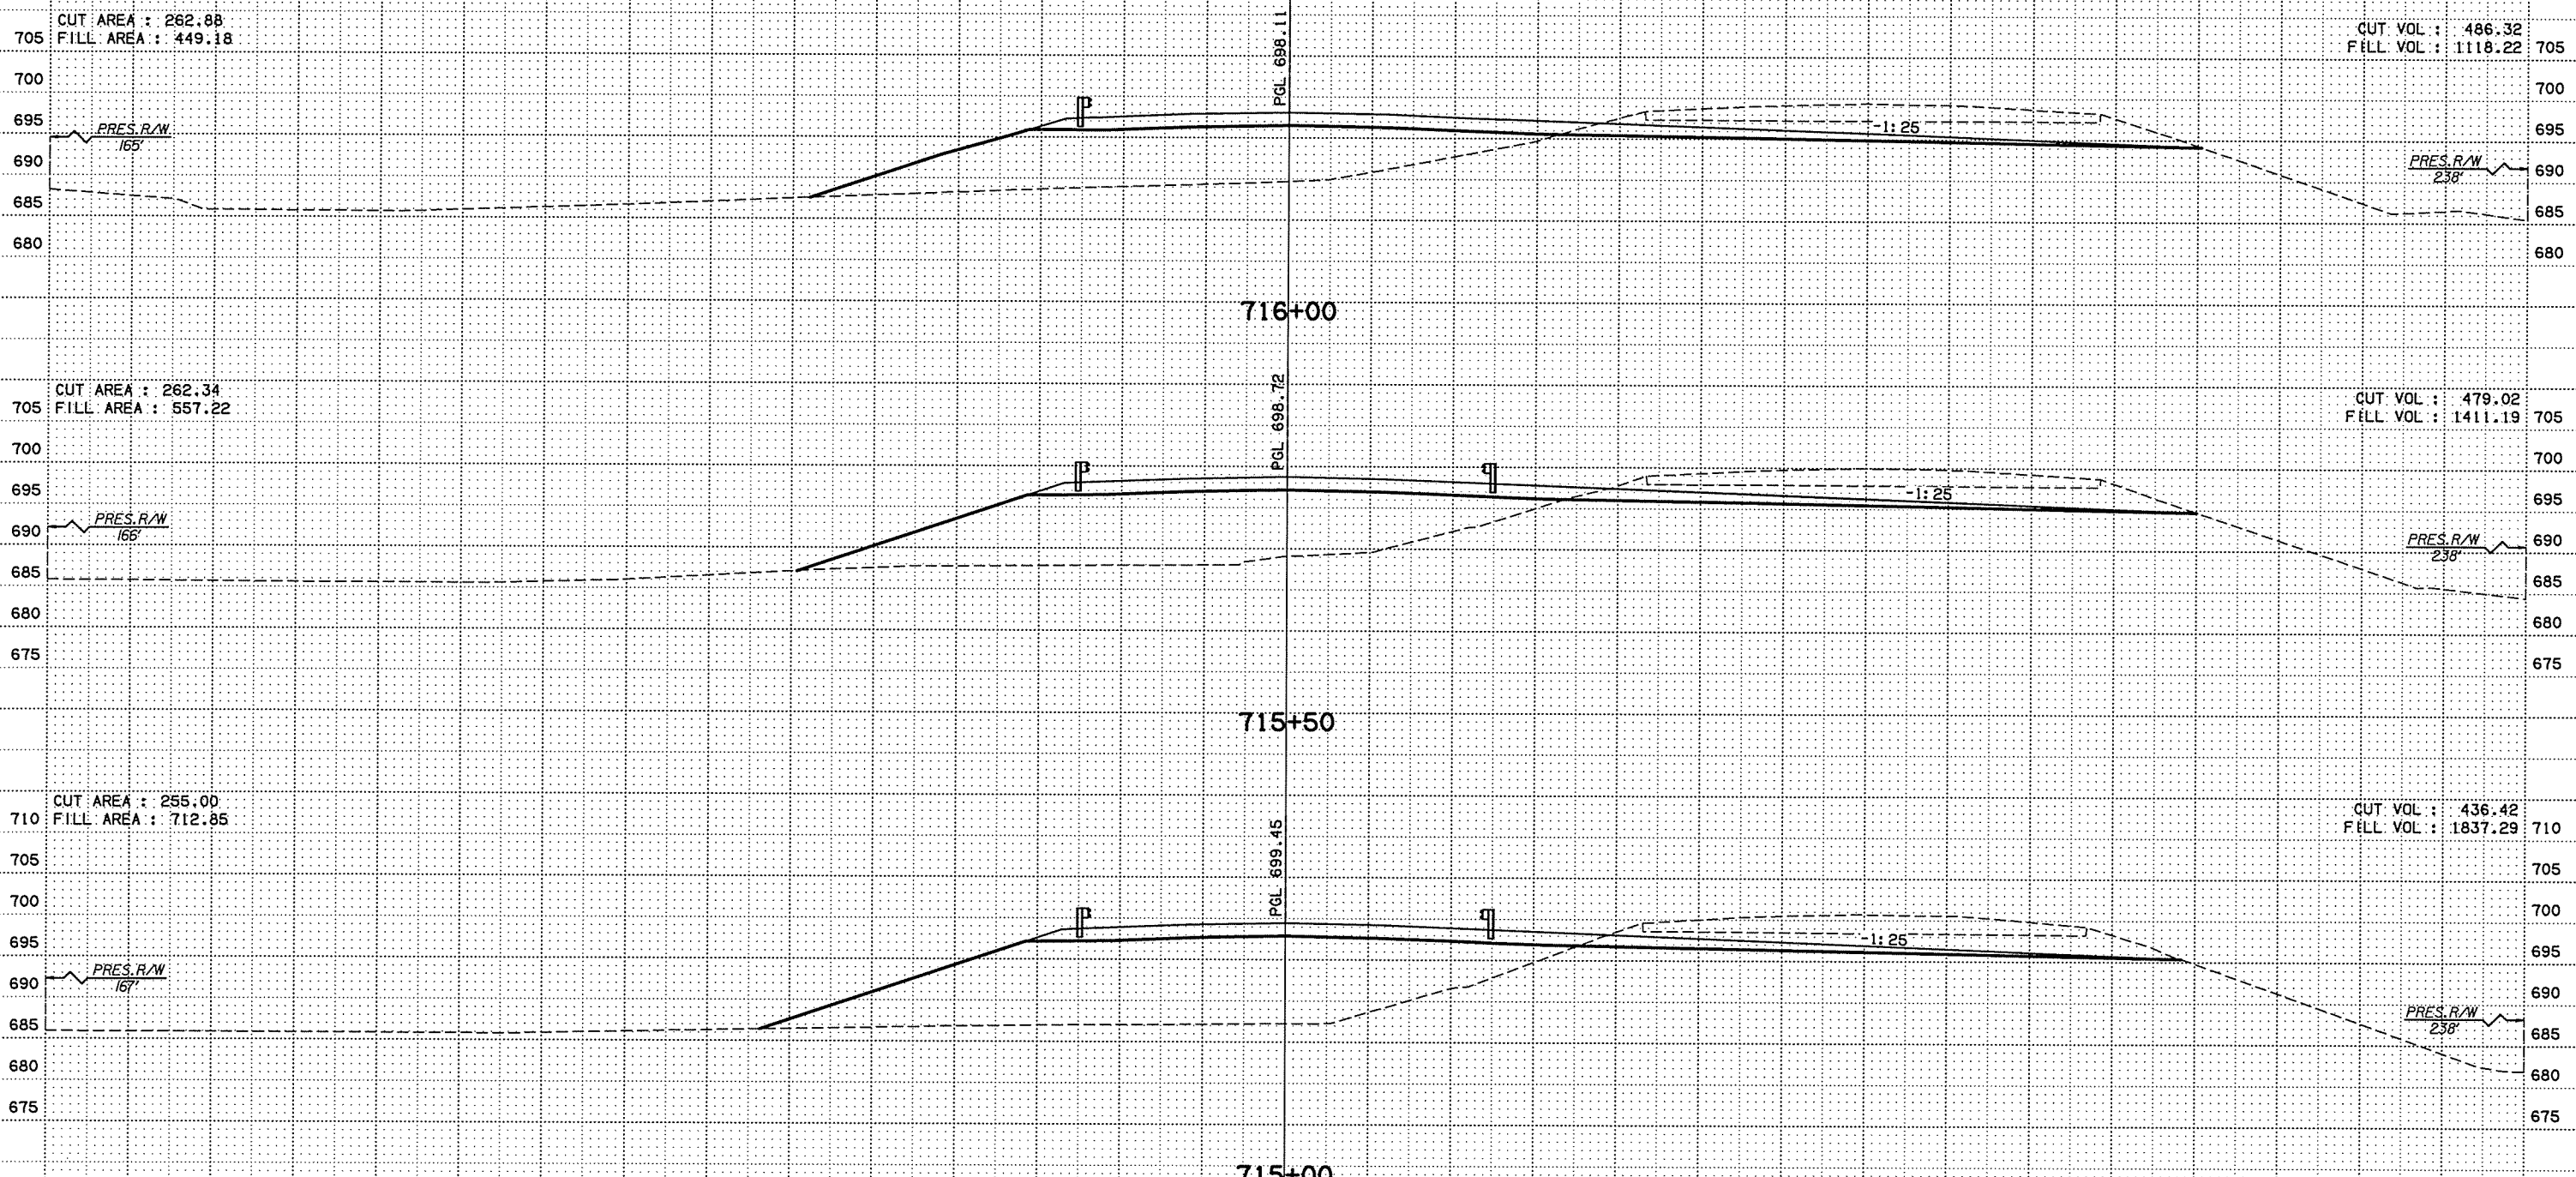

STA. 715+00 TO STA. 716+00

US 169 SCALE: 1"=10'
 US 169 OVER HICKORY CREEK NOWATA COUNTY
 Job Piece No. 24750(04) Sheet No. X21

-150 -100 -50 0 50 100 150