


7/12/2016 7:57:41 AM P:\E\1650-TUL\CIV\255231000_000T_US169Br-dg\20_DESGN\40_CAD_Hickory\DN\C\24750(04)_C.X_Sect_25.dgn

-150 -100 -50 0 50 100 150

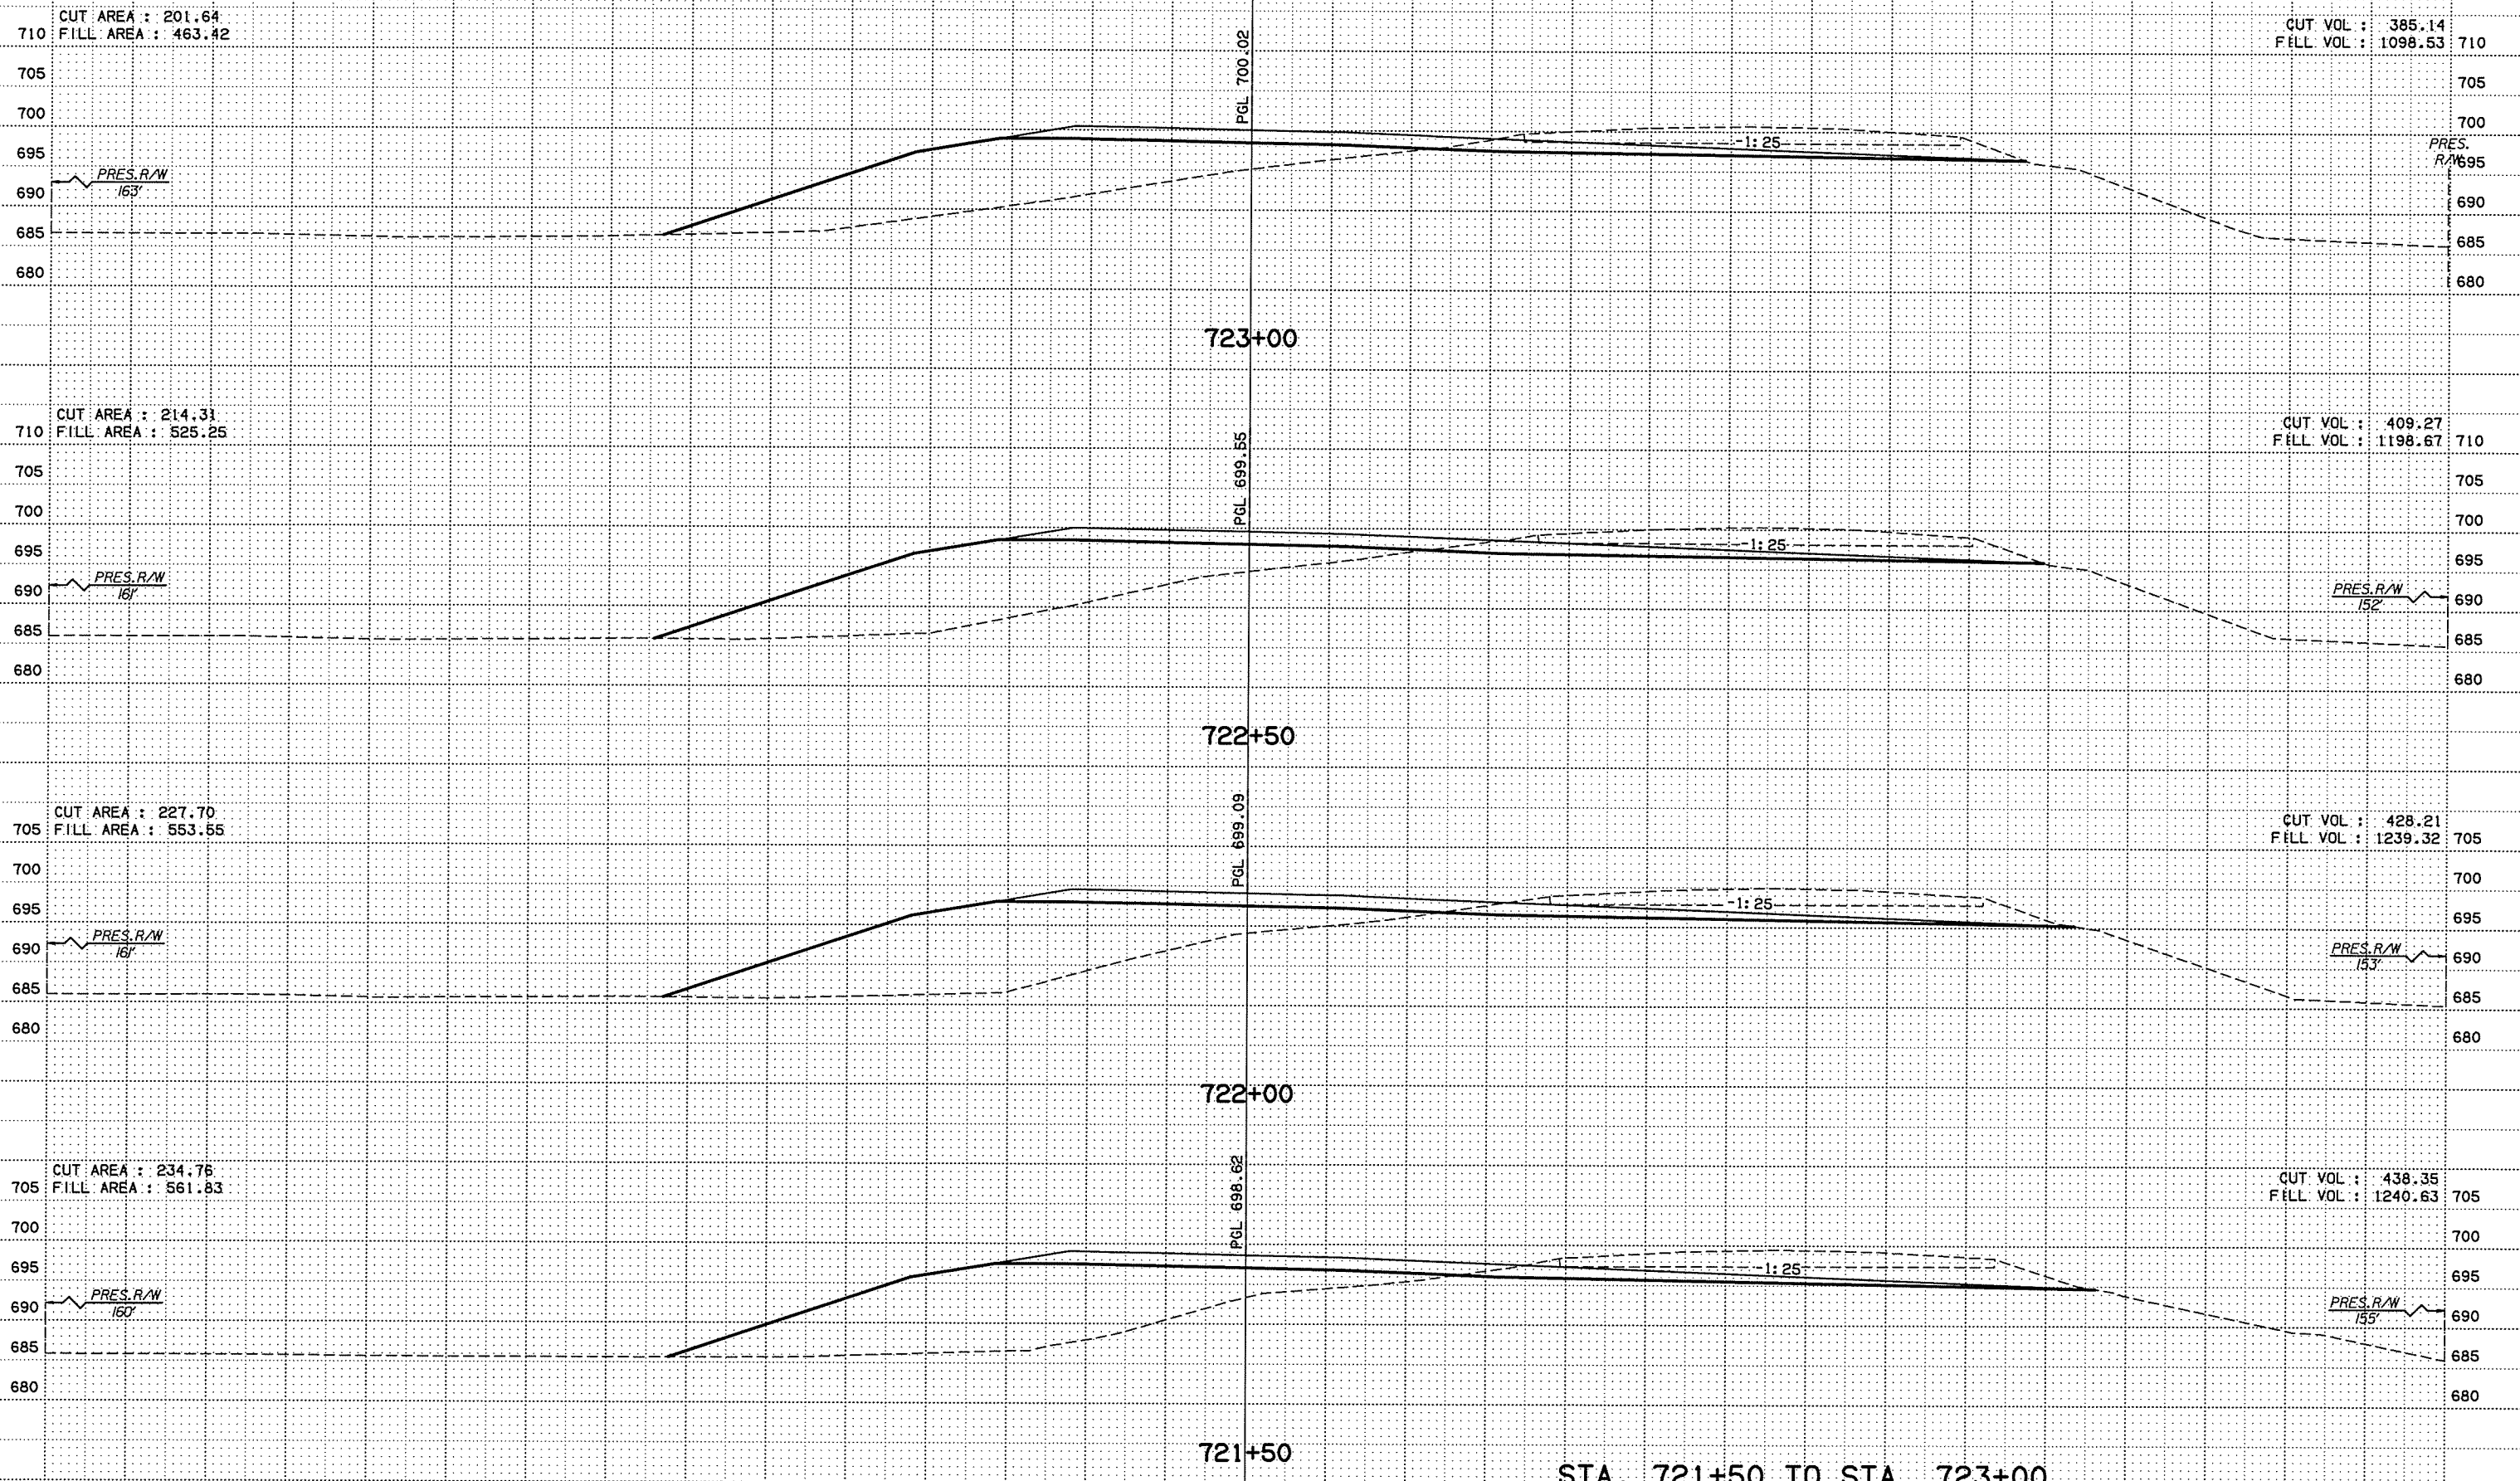

STA. 721+50 TO STA. 723+00

US 169 SCALE: 1"=10'
 US 169 OVER HICKORY CREEK NOWATA COUNTY
 Job Piece No. 24750(04) Sheet No. X25

-150 -100 -50 0 50 100 150