


P:\ECON\650-TUL\CIV\25523\1000\_ODOT\_US169Br.dgn \20\_DESGN\40\_CAD\_Hickory\VDGN\C\24750(04)\_C\_X\_Sect\_28.dgn

7/12/2016

7:57:46 AM

-150 -100 -50 0 50 100 150

-150 -100 -50 0 50 100 150

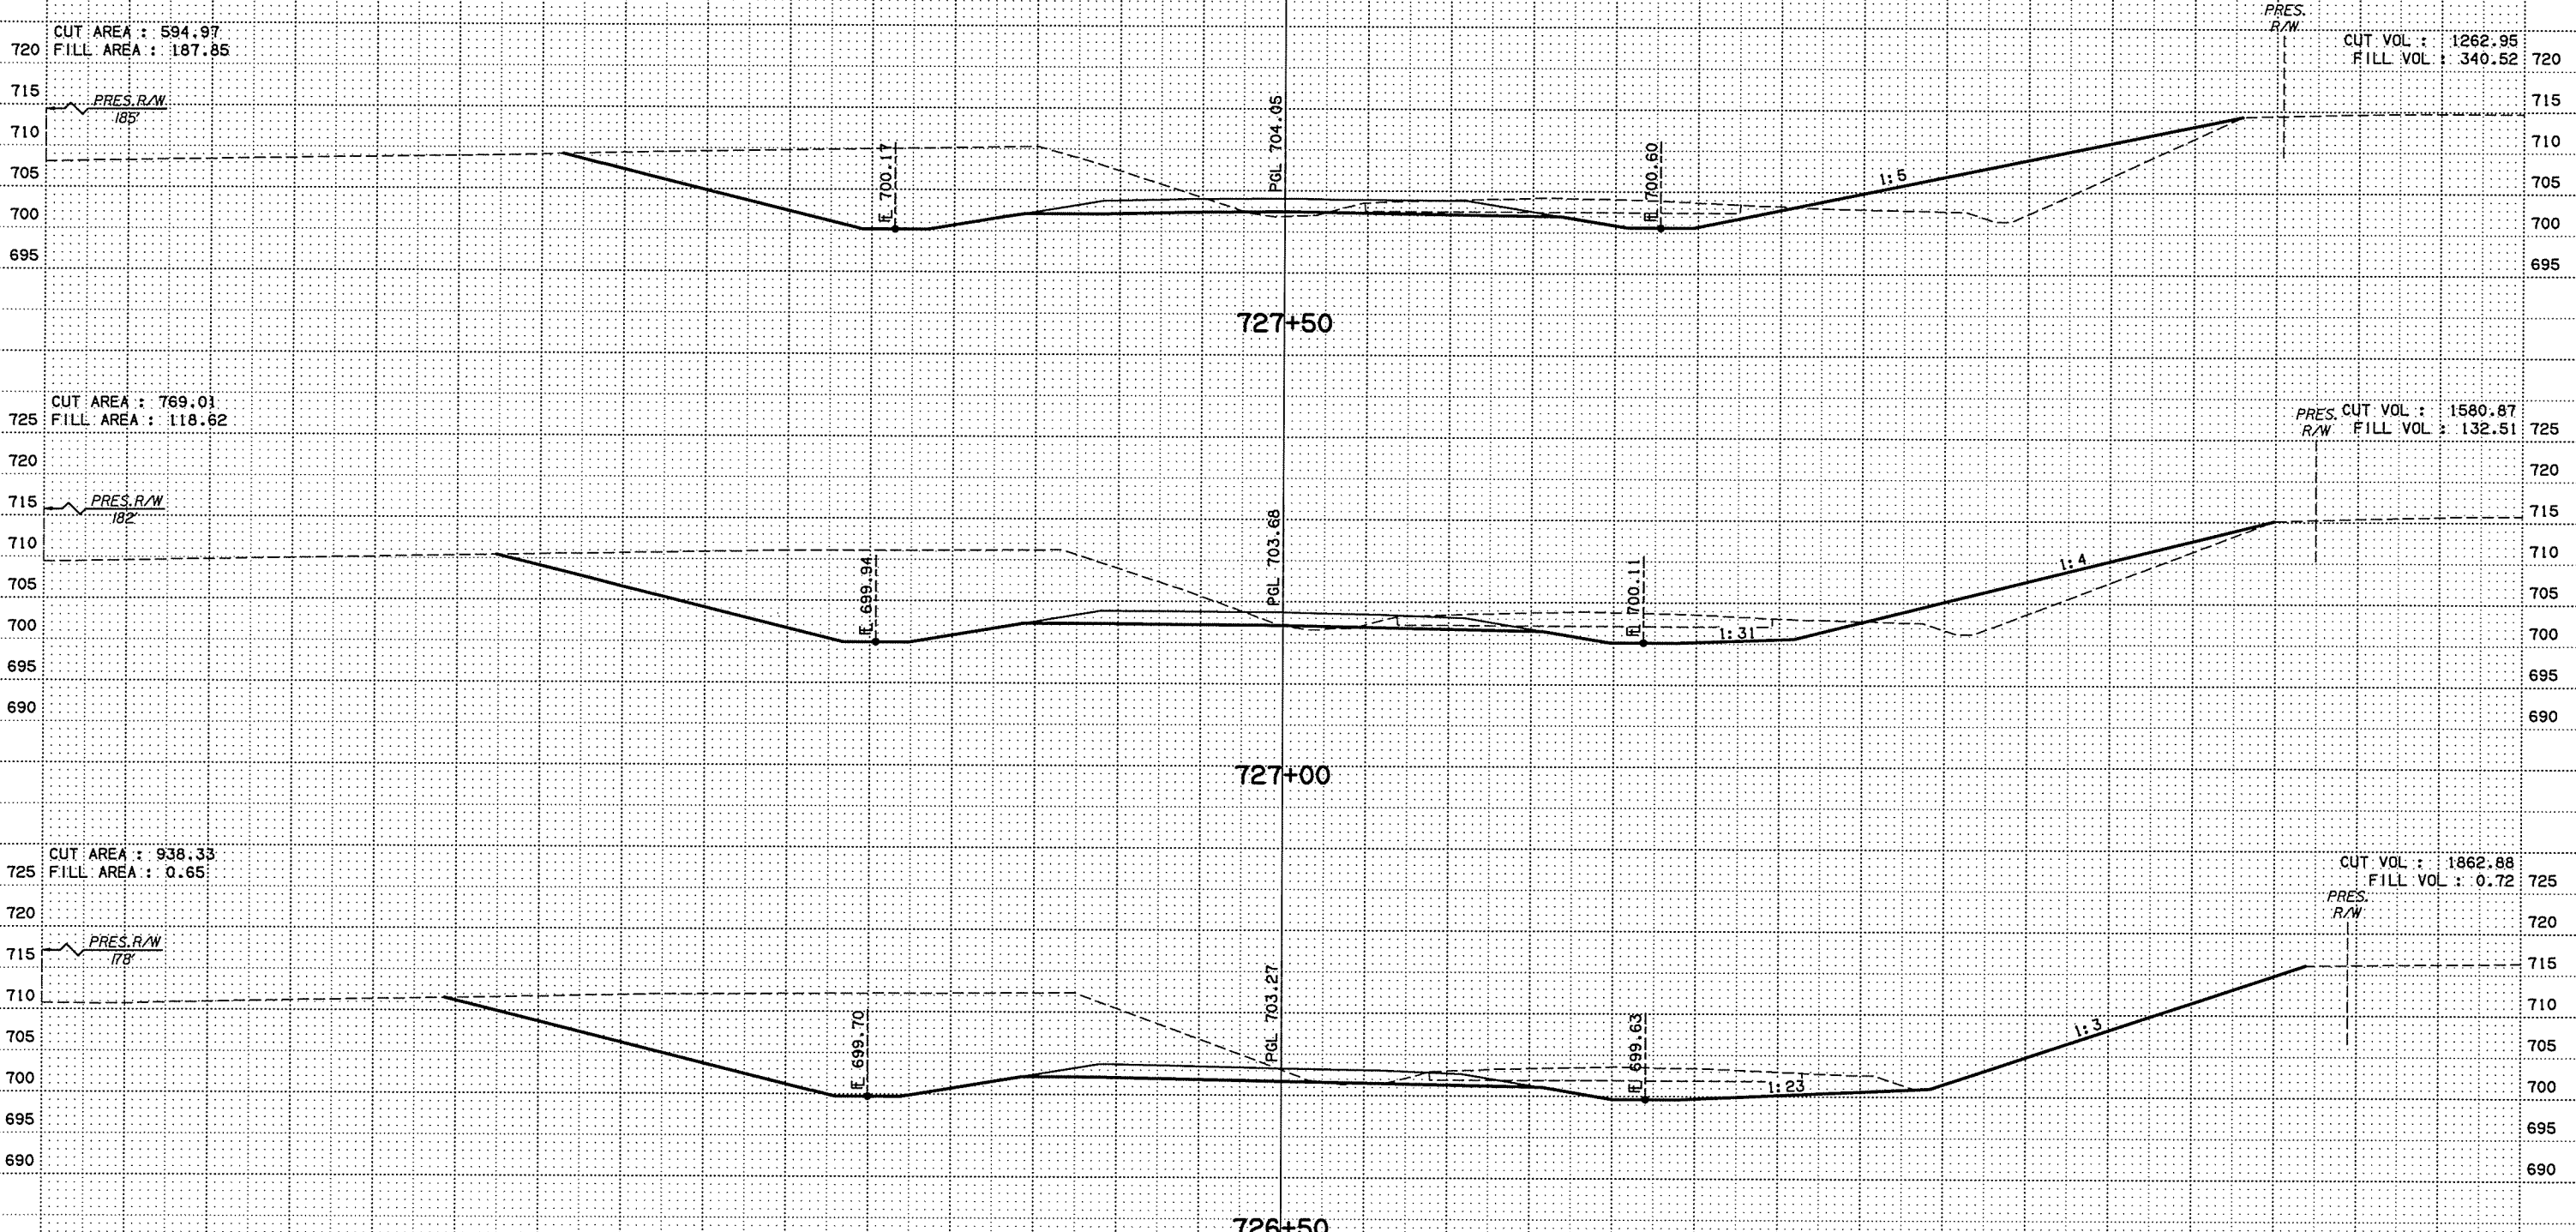

STA. 726+50 TO STA. 727+50

**US 169** SCALE: 1"=10'

US 169 OVER HICKORY CREEK NOWATA COUNTY

Job Piece No. 24750(04) Sheet No. X28