


P:\ECl\650-TUL\CIV\25523\000\_0001\_US169Br.dg\20\_DESGN\40\_CAD\_Hickory\04\_C.X\_Sect\_29.dgn

7/12/2016

7:57:48 AM

-150                      -100                      -50                      0                      50                      100                      150

**CAUTION: EXIST. OVERHEAD ELECTRIC CROSSING AT APPROX. STA. 729+86.55.**  
US 169  
LOW WIRE ELEV. 737.90

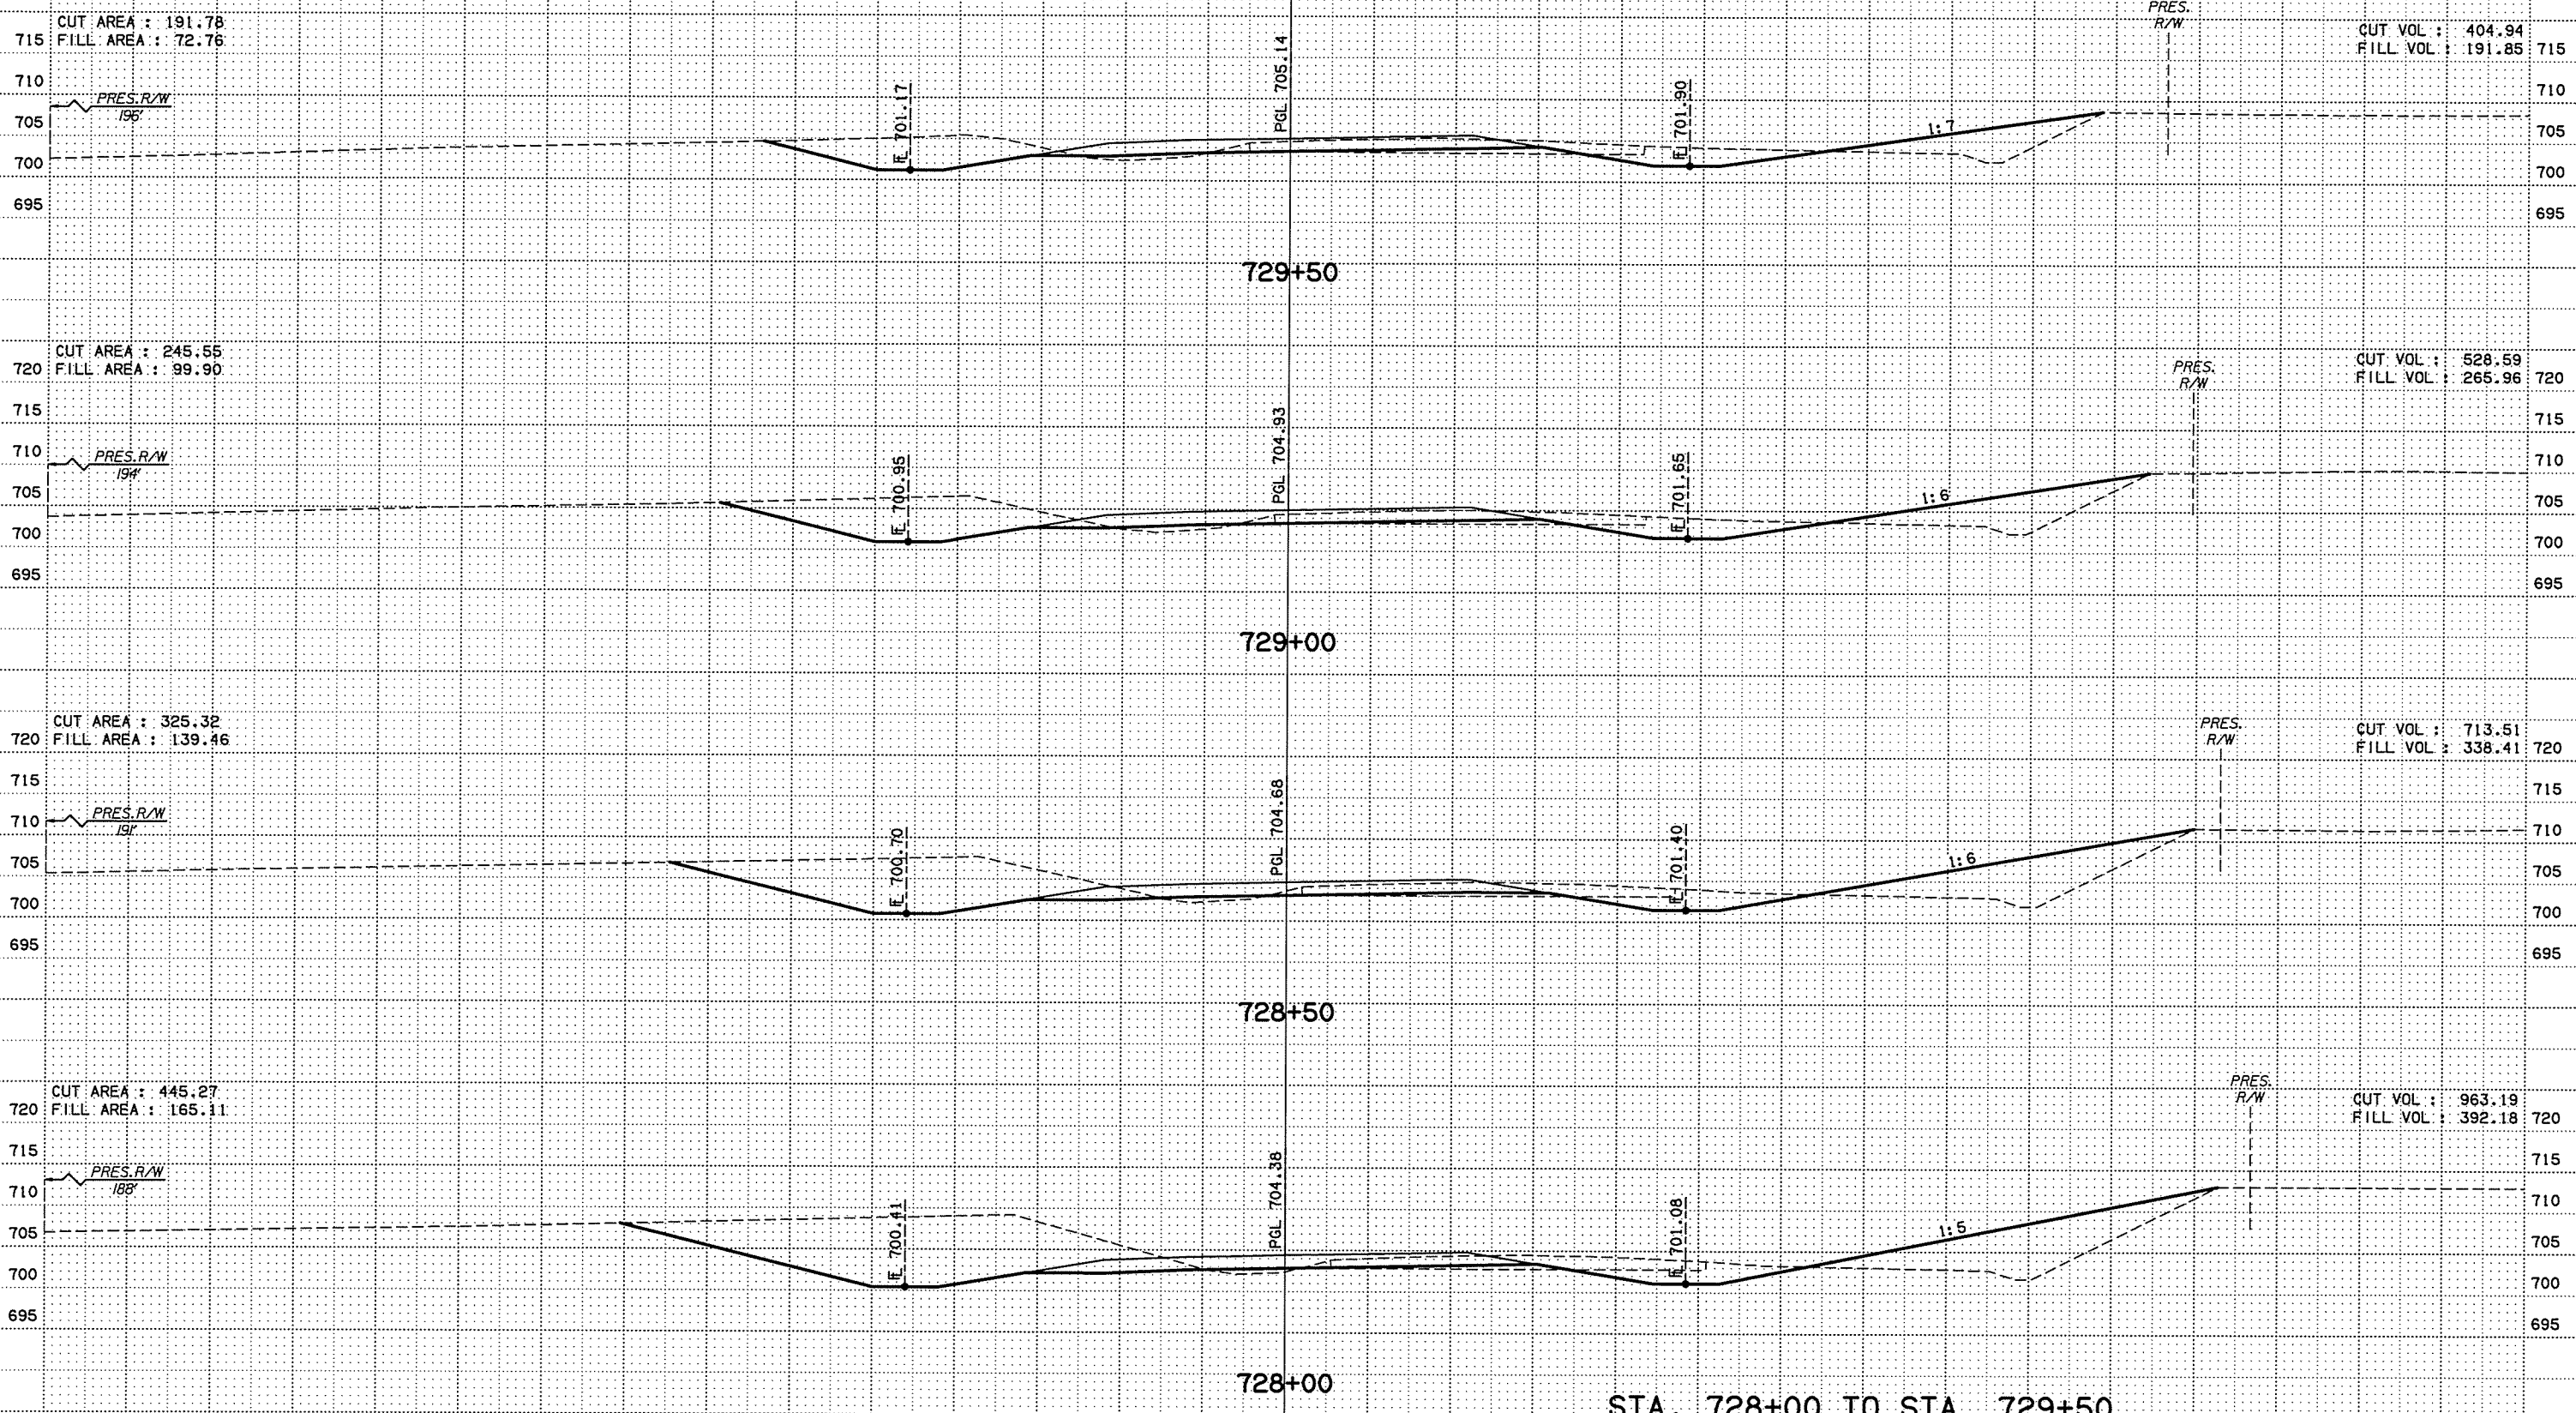

STA. 728+00 TO STA. 729+50

**US 169**  
US 169 OVER HICKORY CREEK      NOWATA COUNTY  
Job Piece No. 24750(04)      Sheet No. X29

SCALE: 1"=10'

-150                      -100                      -50                      0                      50                      100                      150