

P:\NEC\1650-TUL\CIV\25523\1000_000T_US169Br.dgn\20_DESGN\40_CAD_Hickory\04\24750(04)_C.X_Sect_33.dgn


7/12/2016

7:57:56 AM

-150 -100 -50 0 50 100 150

CUT AREA : 474.60
FILL AREA : 4.12


CUT VOL : 763.03
FILL VOL : 6.04

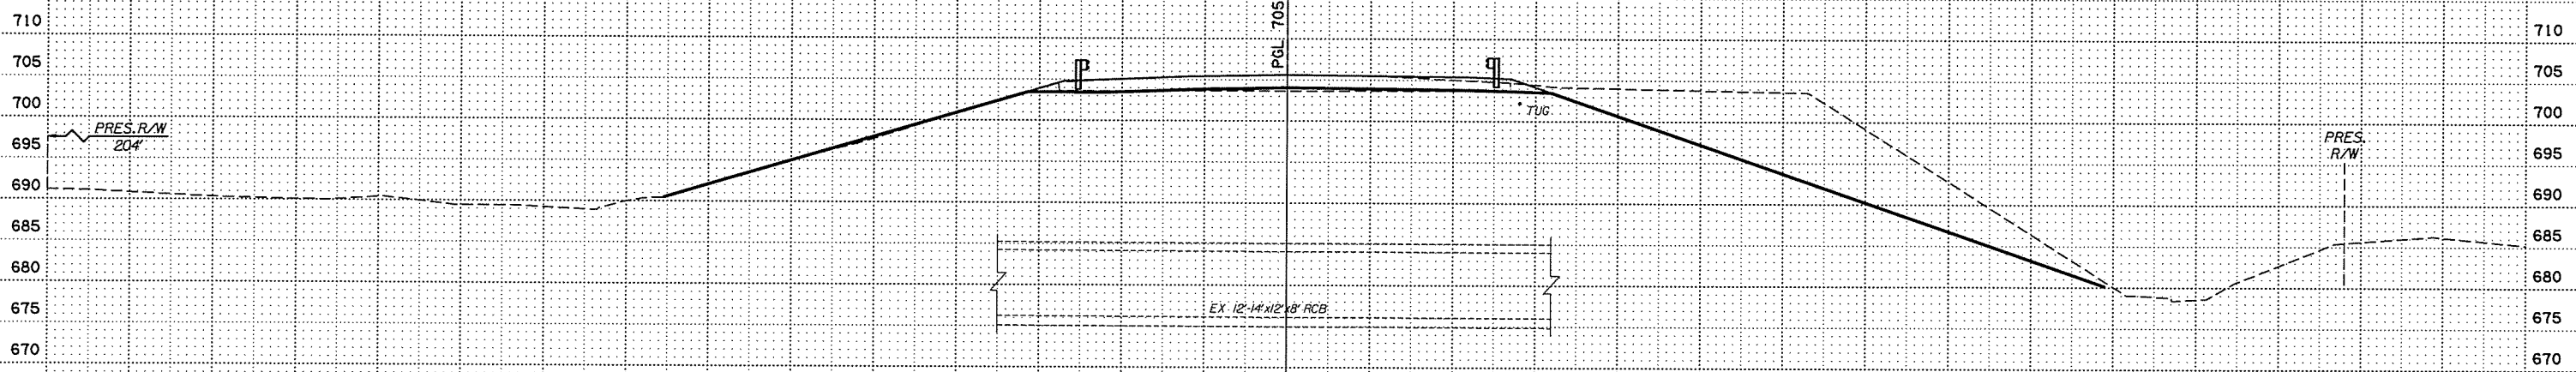

735+50

CUT AREA : 349.47
FILL AREA : 1.32

CUT VOL : 682.10
FILL VOL : 23.92

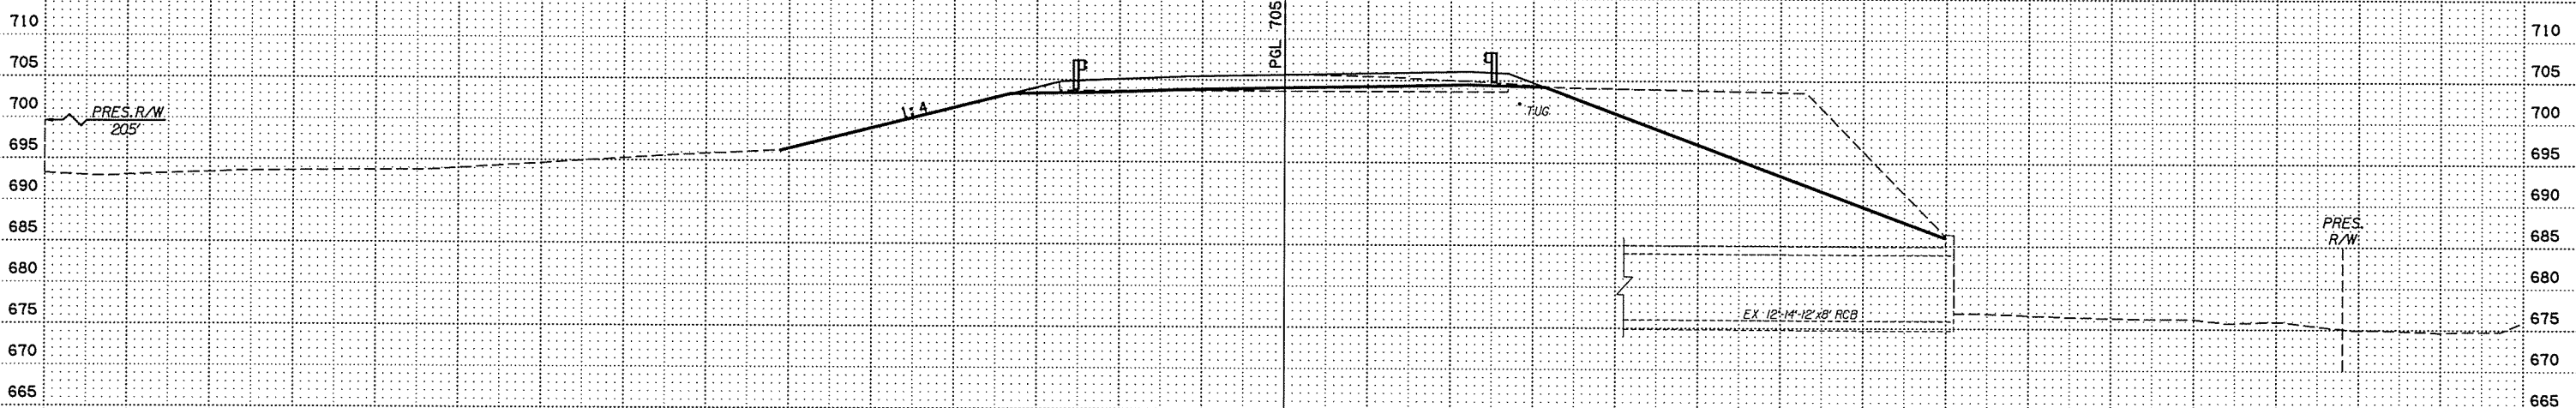

735+00

STA. 735+00 TO STA. 735+50

US 169 SCALE: 1"=10'
 US 169 OVER HICKORY CREEK NOWATA COUNTY
 Job Piece No. 24750(04) Sheet No. X33

-150 -100 -50 0 50 100 150