


P:\EC\1650-TUL\CIV\25523\1000\_000T\_US169BR-dg\20\_DESGN\40\_CAD-Hickory\DGN\C24750(04)\_C.X\_Sect\_S\_Detour\_02.dgn 7/12/2016 7:58:07 AM

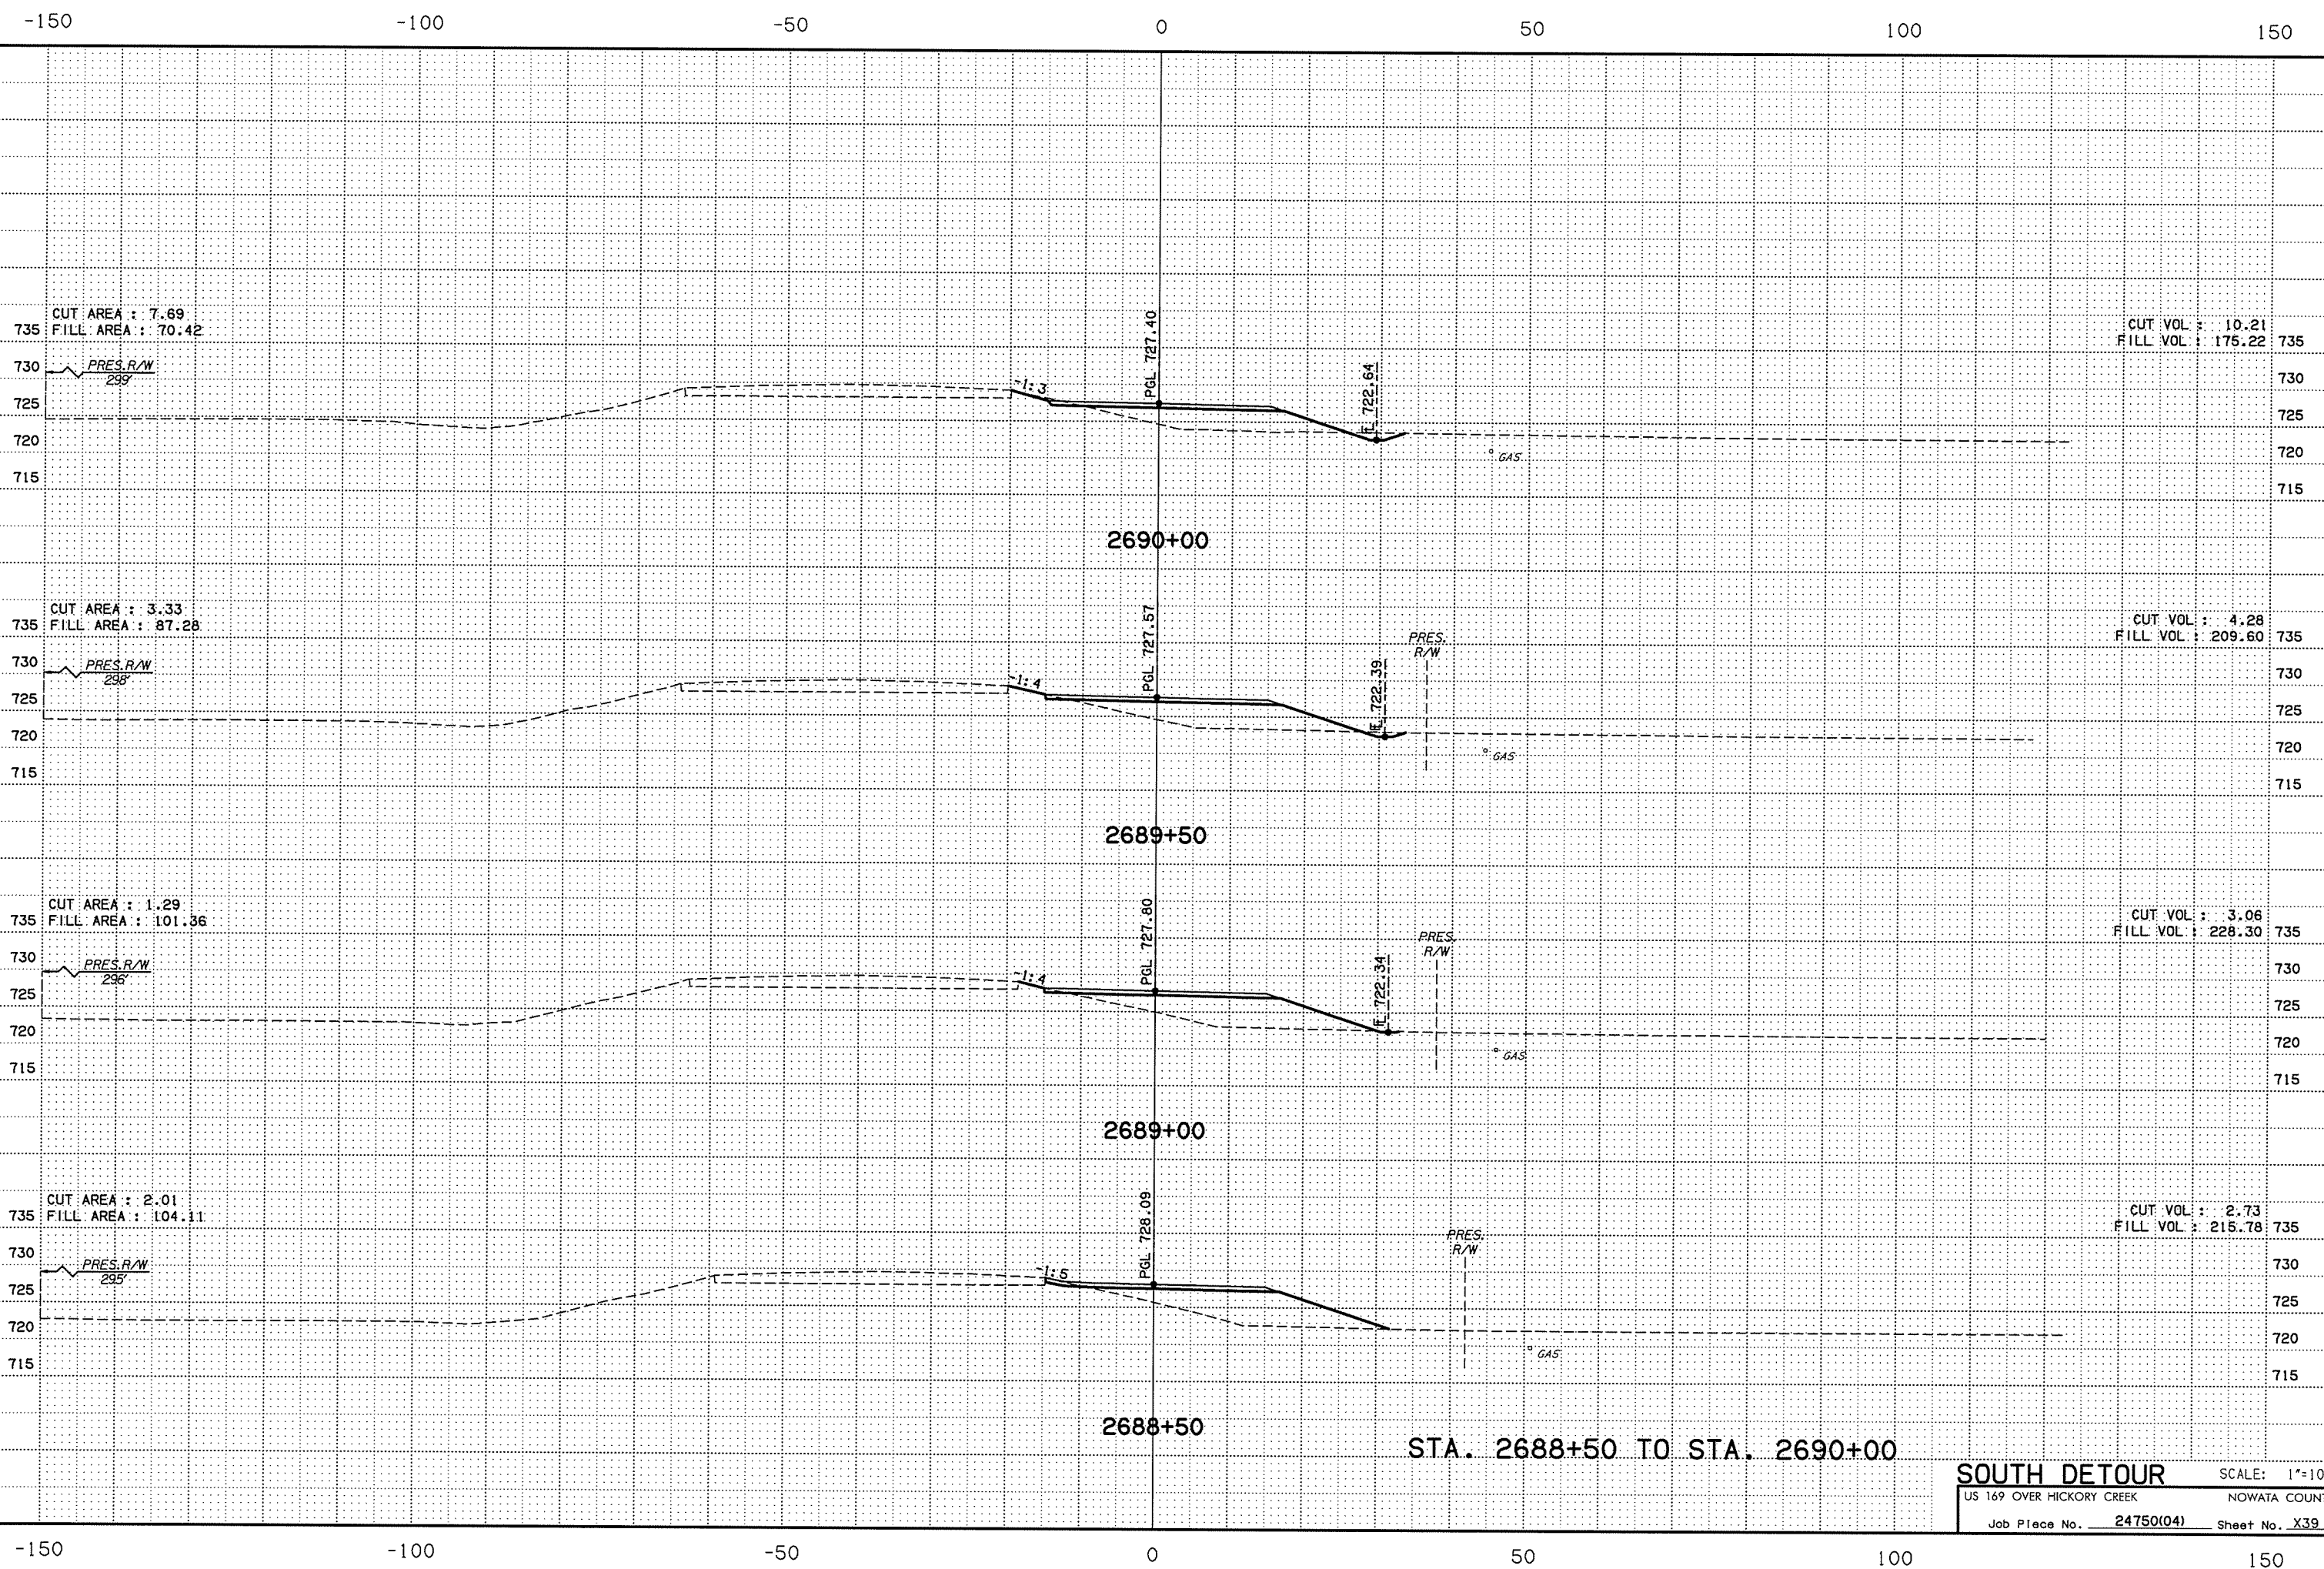

STA. 2688+50 TO STA. 2690+00

**SOUTH DETOUR** SCALE: 1"=10'  
 US 169 OVER HICKORY CREEK NOWATA COUNTY  
 Job Piece No. 24750(04) Sheet No. X39