


P:\ECN\650-TUL\CIV\25523\000-000T_US169BR\20_DESGN\40_CAD_Hickory\DN\C24750(04)_C.X_Sect_S_Detour_07.dgn

7/12/2016

7:58:17 AM

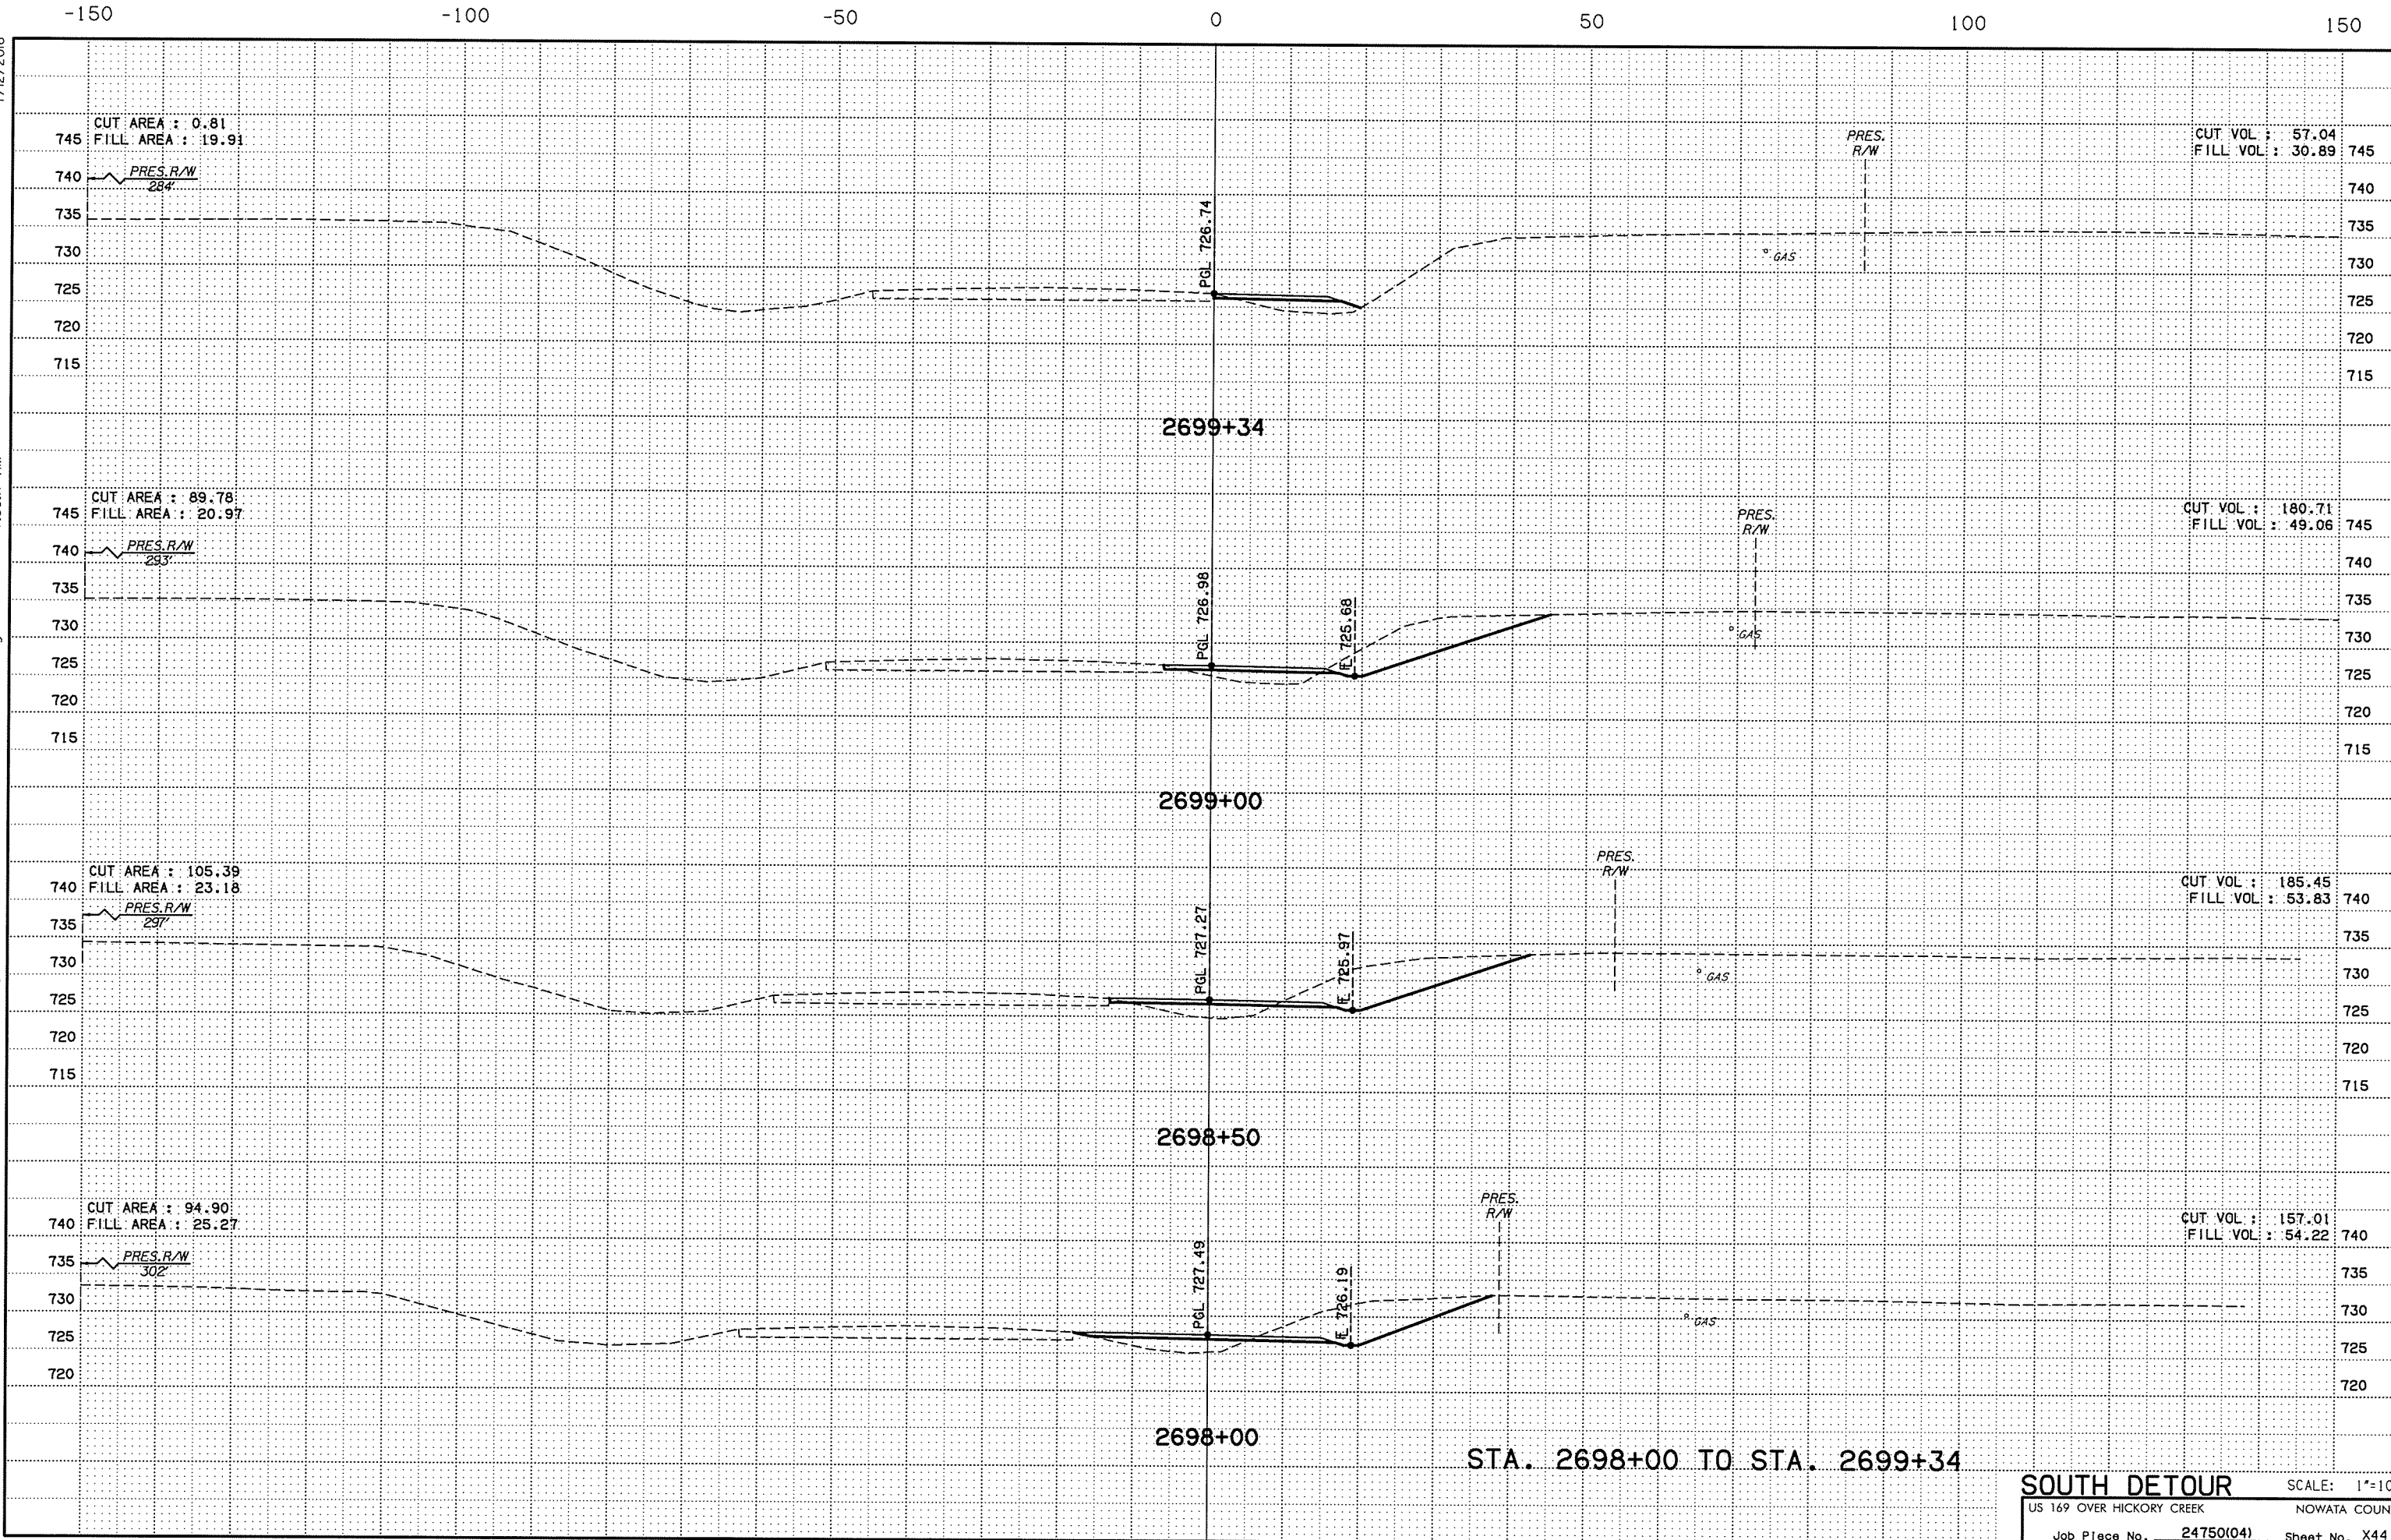

STA. 2698+00 TO STA. 2699+34

SOUTH DETOUR SCALE: 1"=10'
 US 169 OVER HICKORY CREEK NOWATA COUNTY
 Job Piece No. 24750(04) Sheet No. X44