


P:\ECN\650-TUL\CIV\25523\1000_000T_US\69Brdg\20_DESGN\40_CAD_Hickory\40_CAD_Hickory\N_Detour\01.dgn
7/12/2016 7:58:21 AM

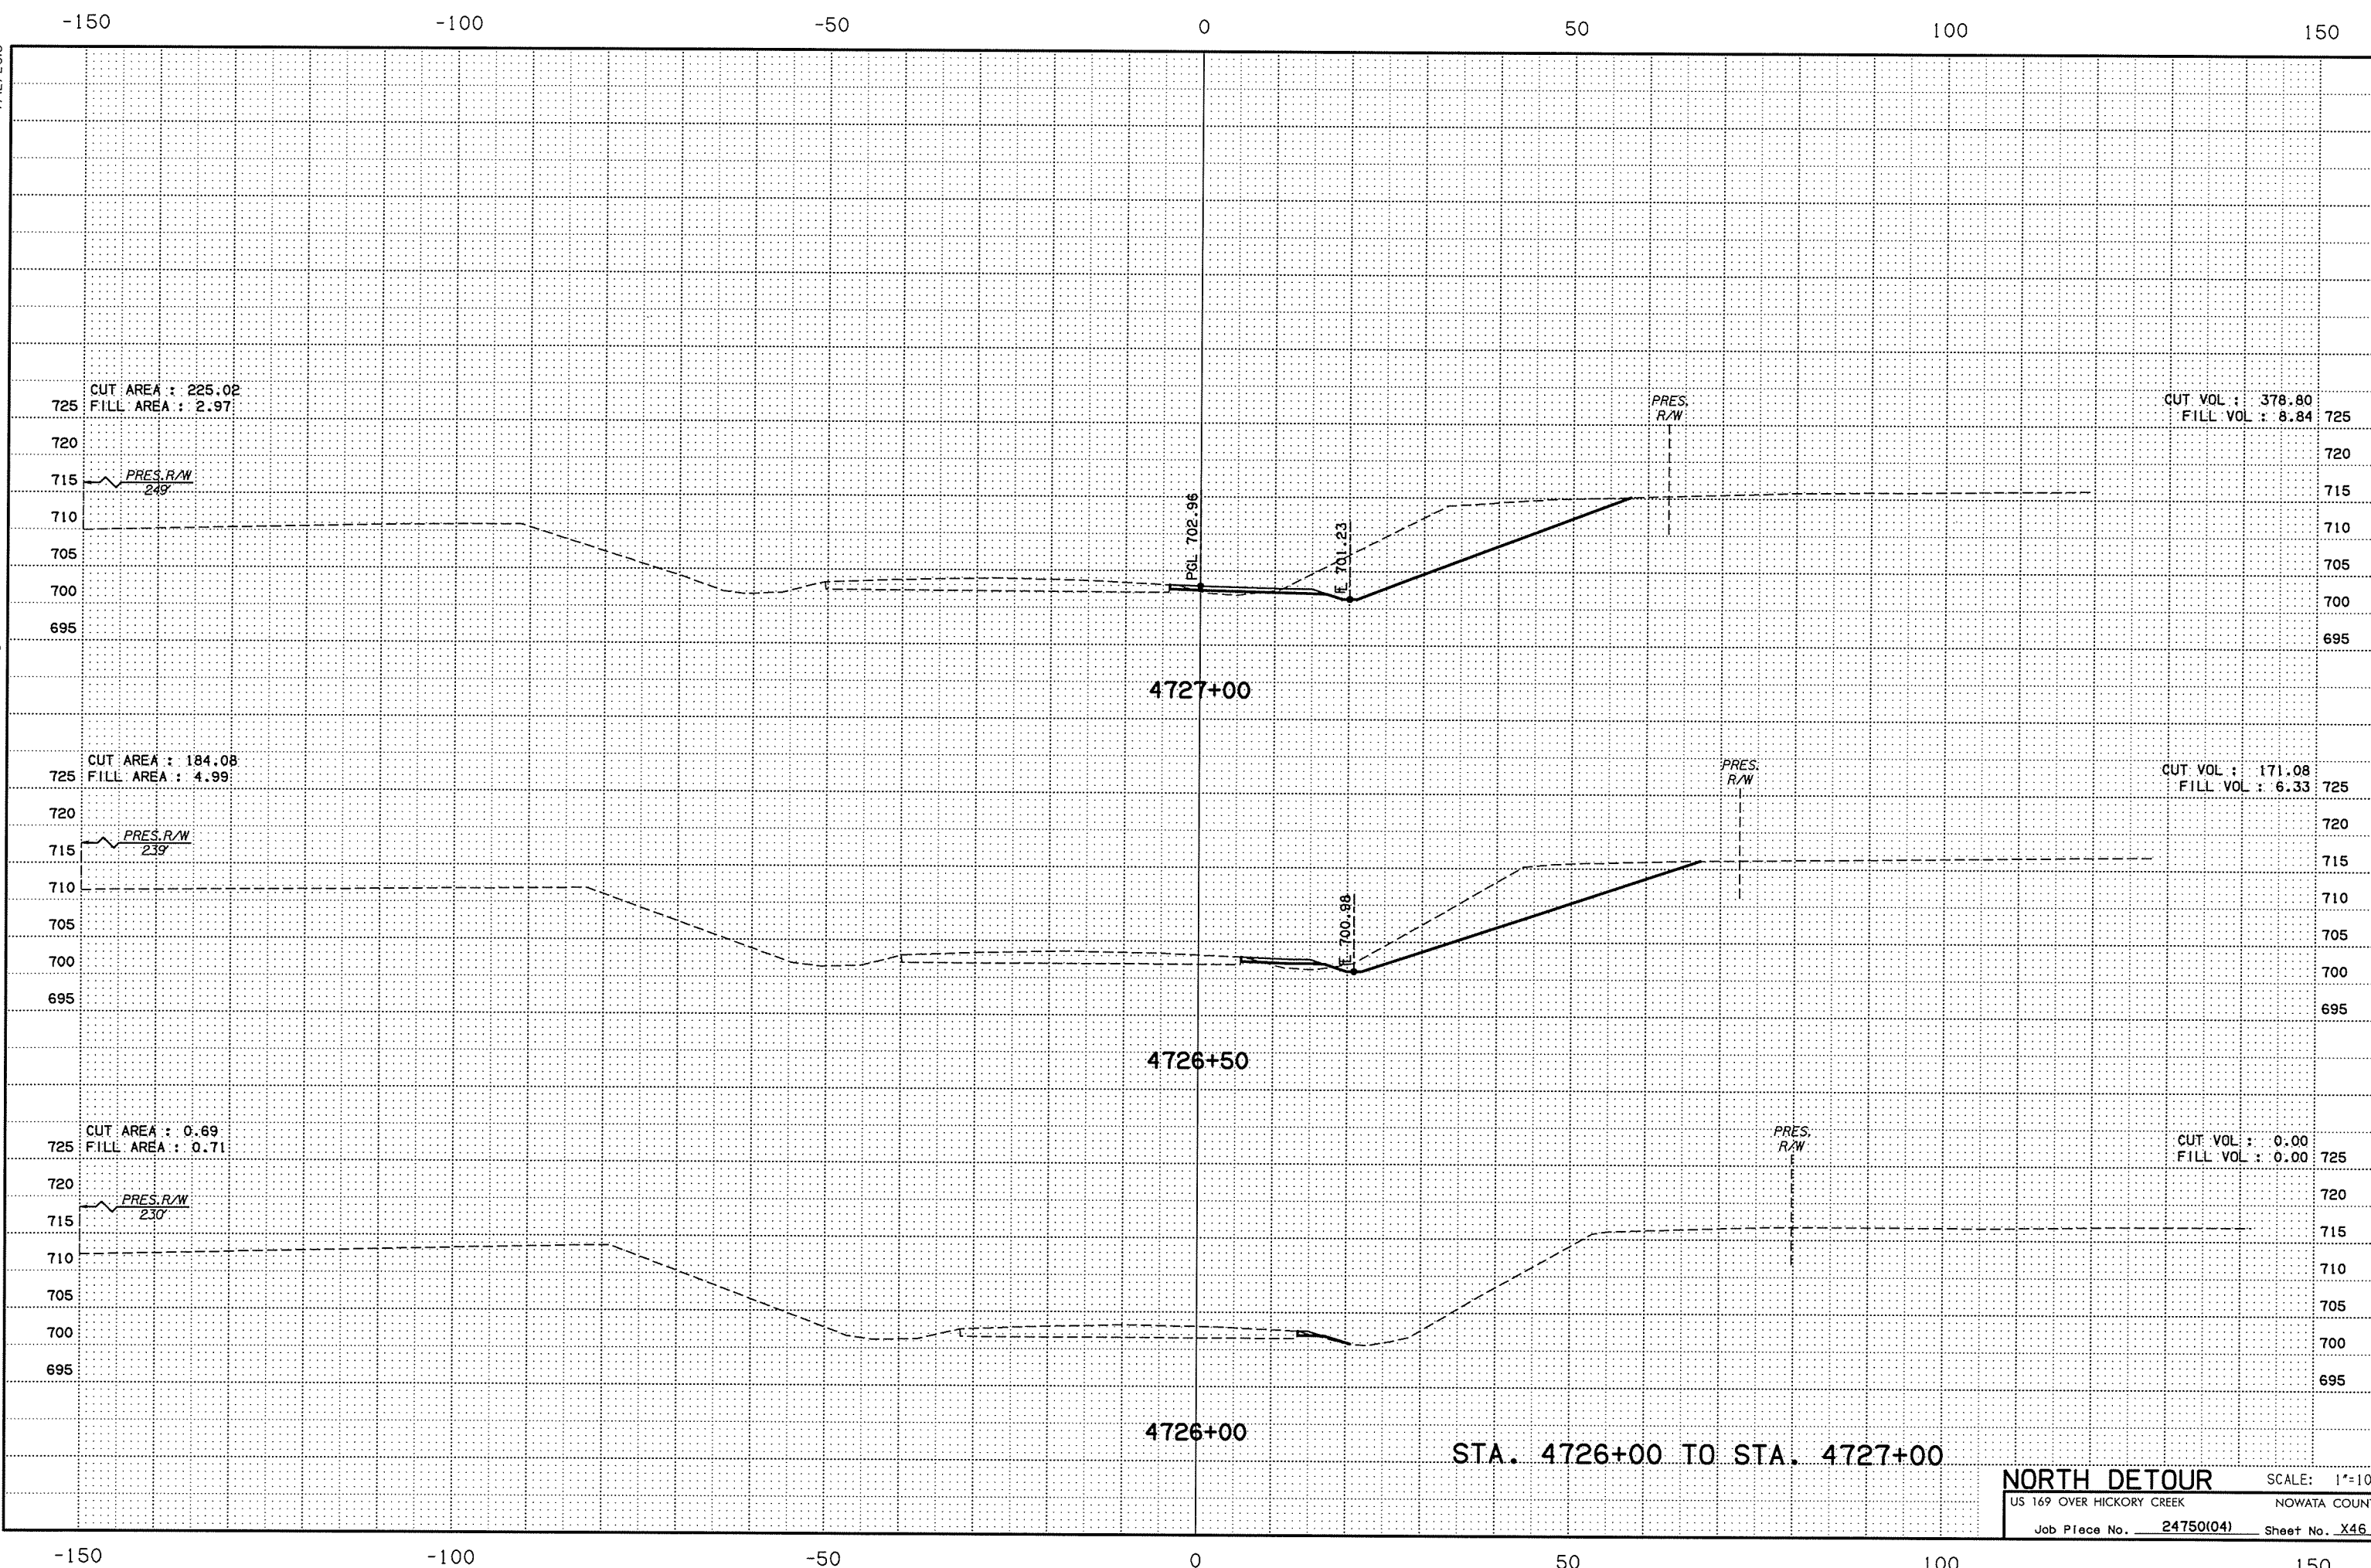

STA. 4726+00 TO STA. 4727+00

NORTH DETOUR SCALE: 1"=10'
US 169 OVER HICKORY CREEK NOWATA COUNTY
Job Piece No. 24750(04) Sheet No. X46

-150 -100 -50 0 50 100 150