


P:\E\CIV\650-TUL\CIV\25523\1000_000T_US169Br-dg\20_DESGN\40_CAD_Hickory\DGN\C\24750(04)_C_X_Sect_N_Detour_03.dgn

7/12/2016

7:58:25 AM

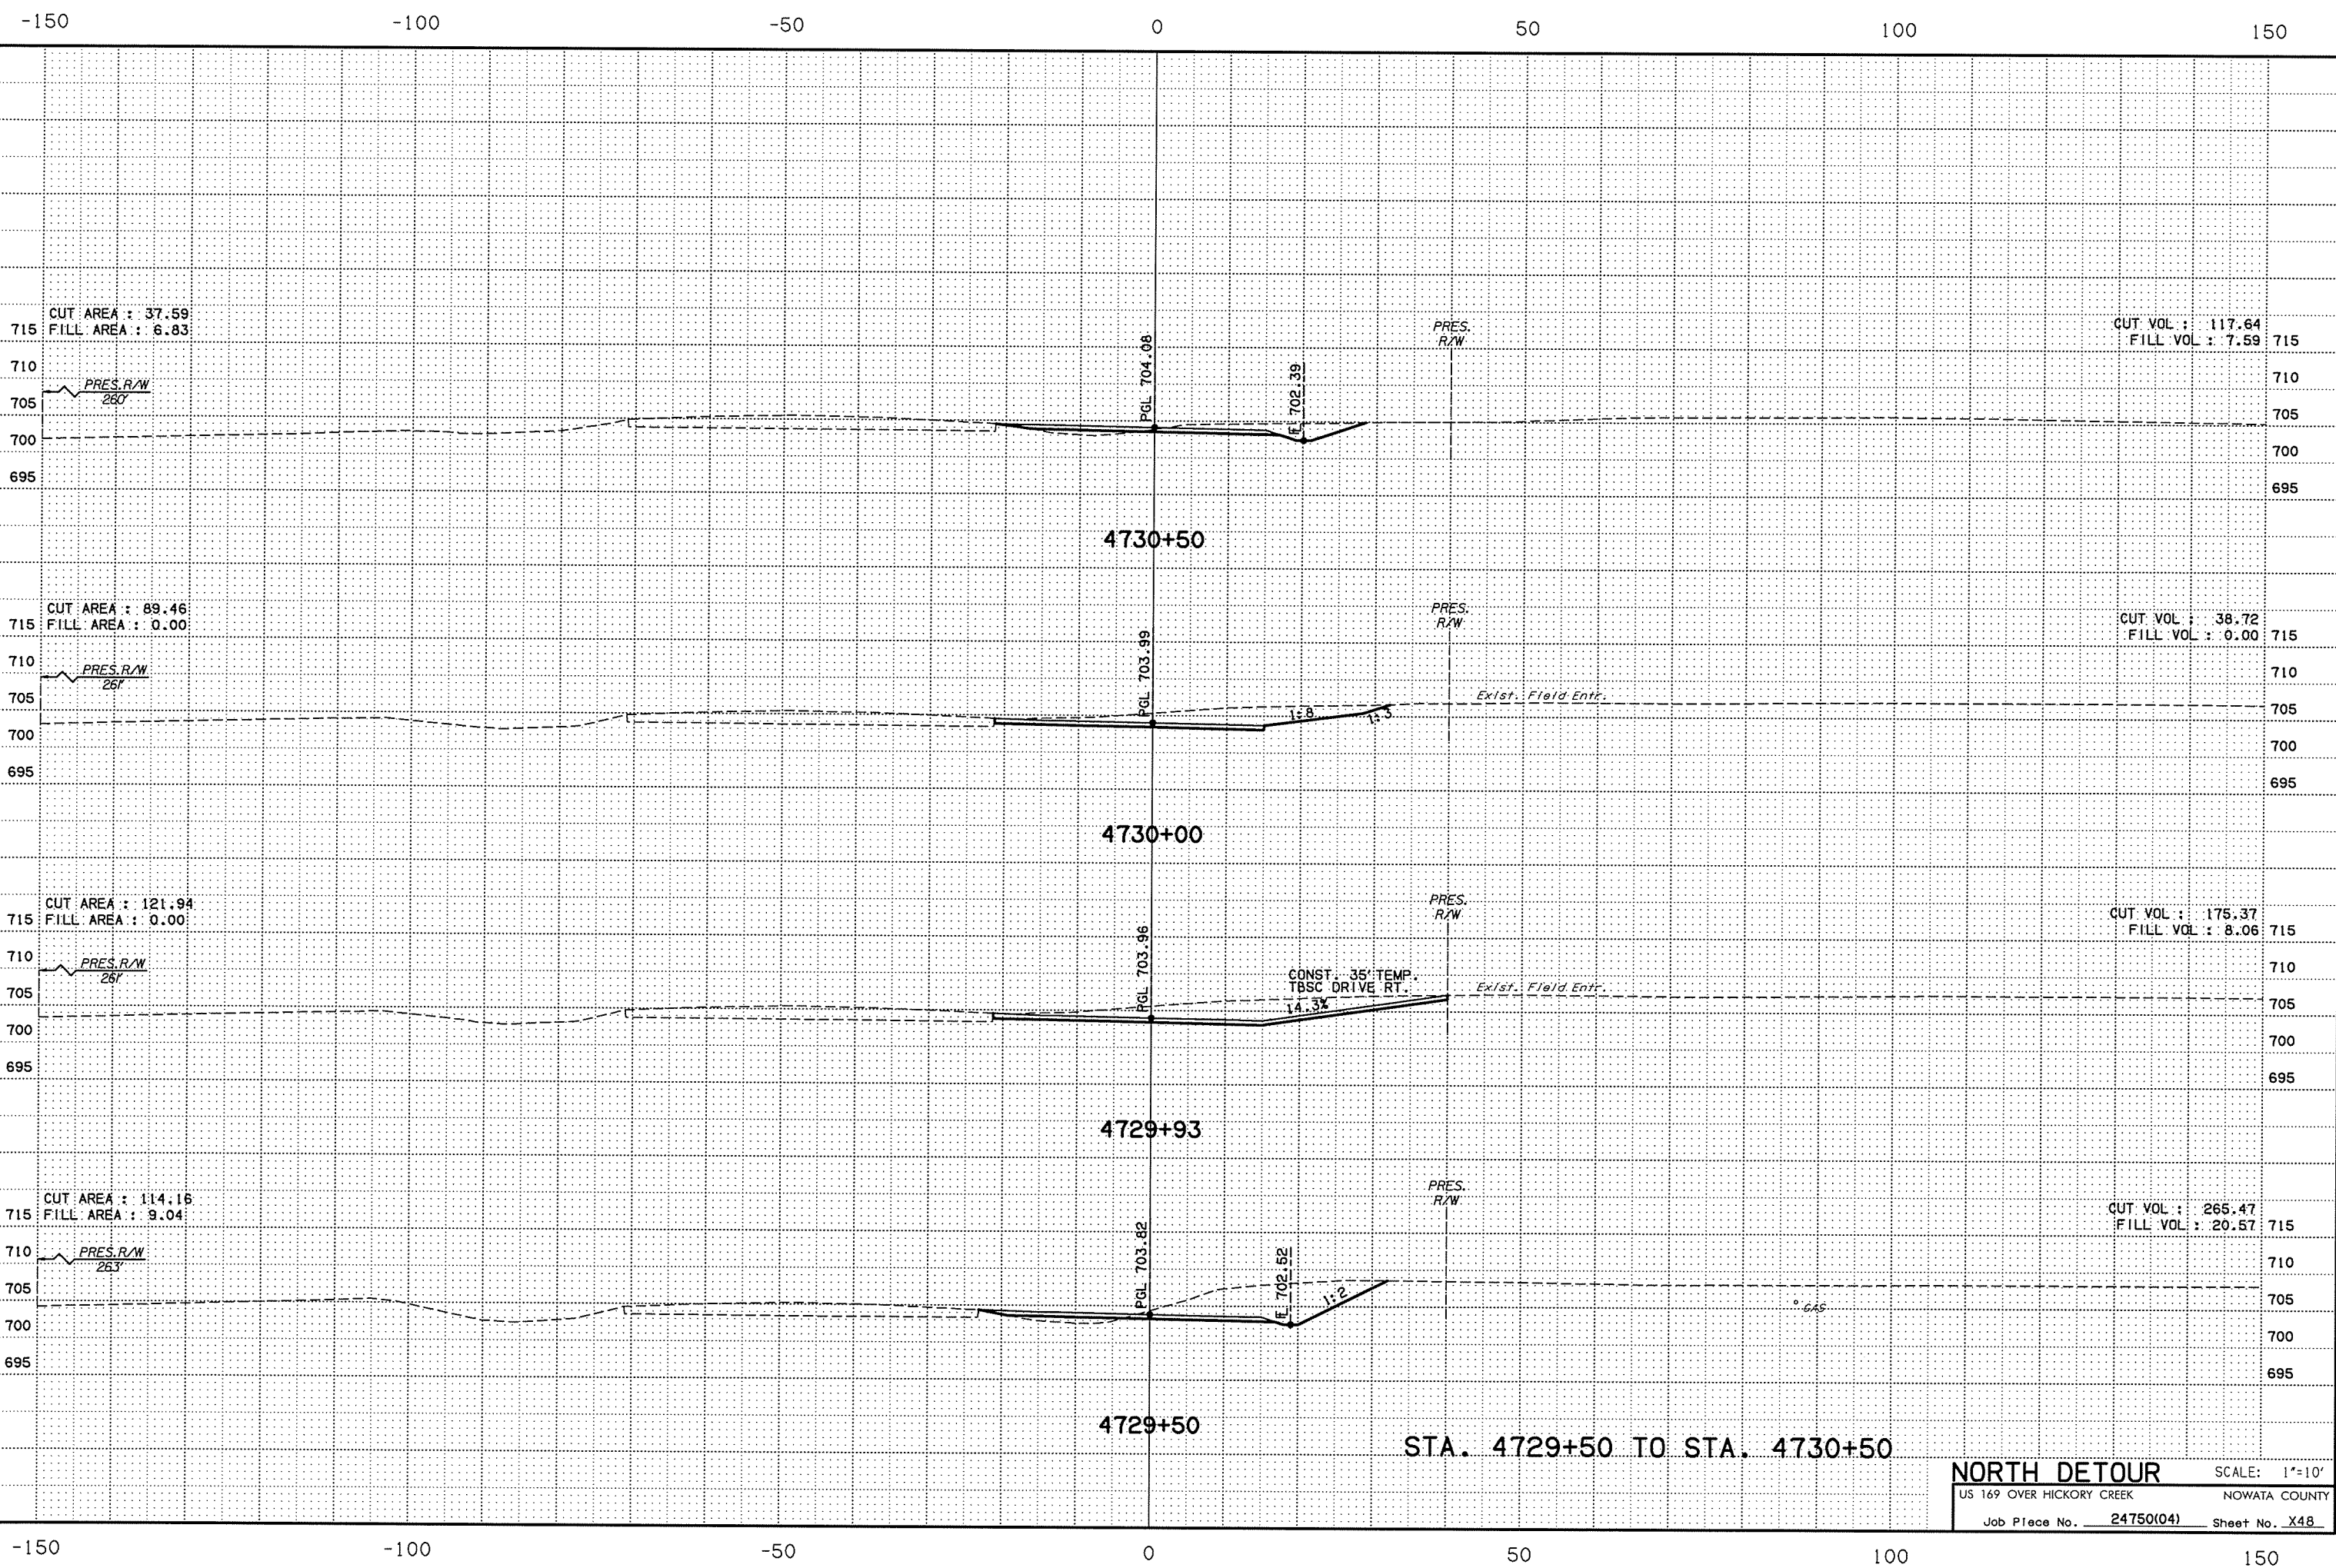

STA. 4729+50 TO STA. 4730+50

NORTH DETOUR SCALE: 1"=10'
 US 169 OVER HICKORY CREEK NOWATA COUNTY
 Job Piece No. 24750(04) Sheet No. X48