


P:\ECN\650-TUL\CIV\25523\1000_000T_US169Br.dgn\20_DESGN\40_CAD_Hickory.DGN\C\24750(04)_C_X_Sect_N_Detour_04.dgn

7/12/2016

7:58:27 AM

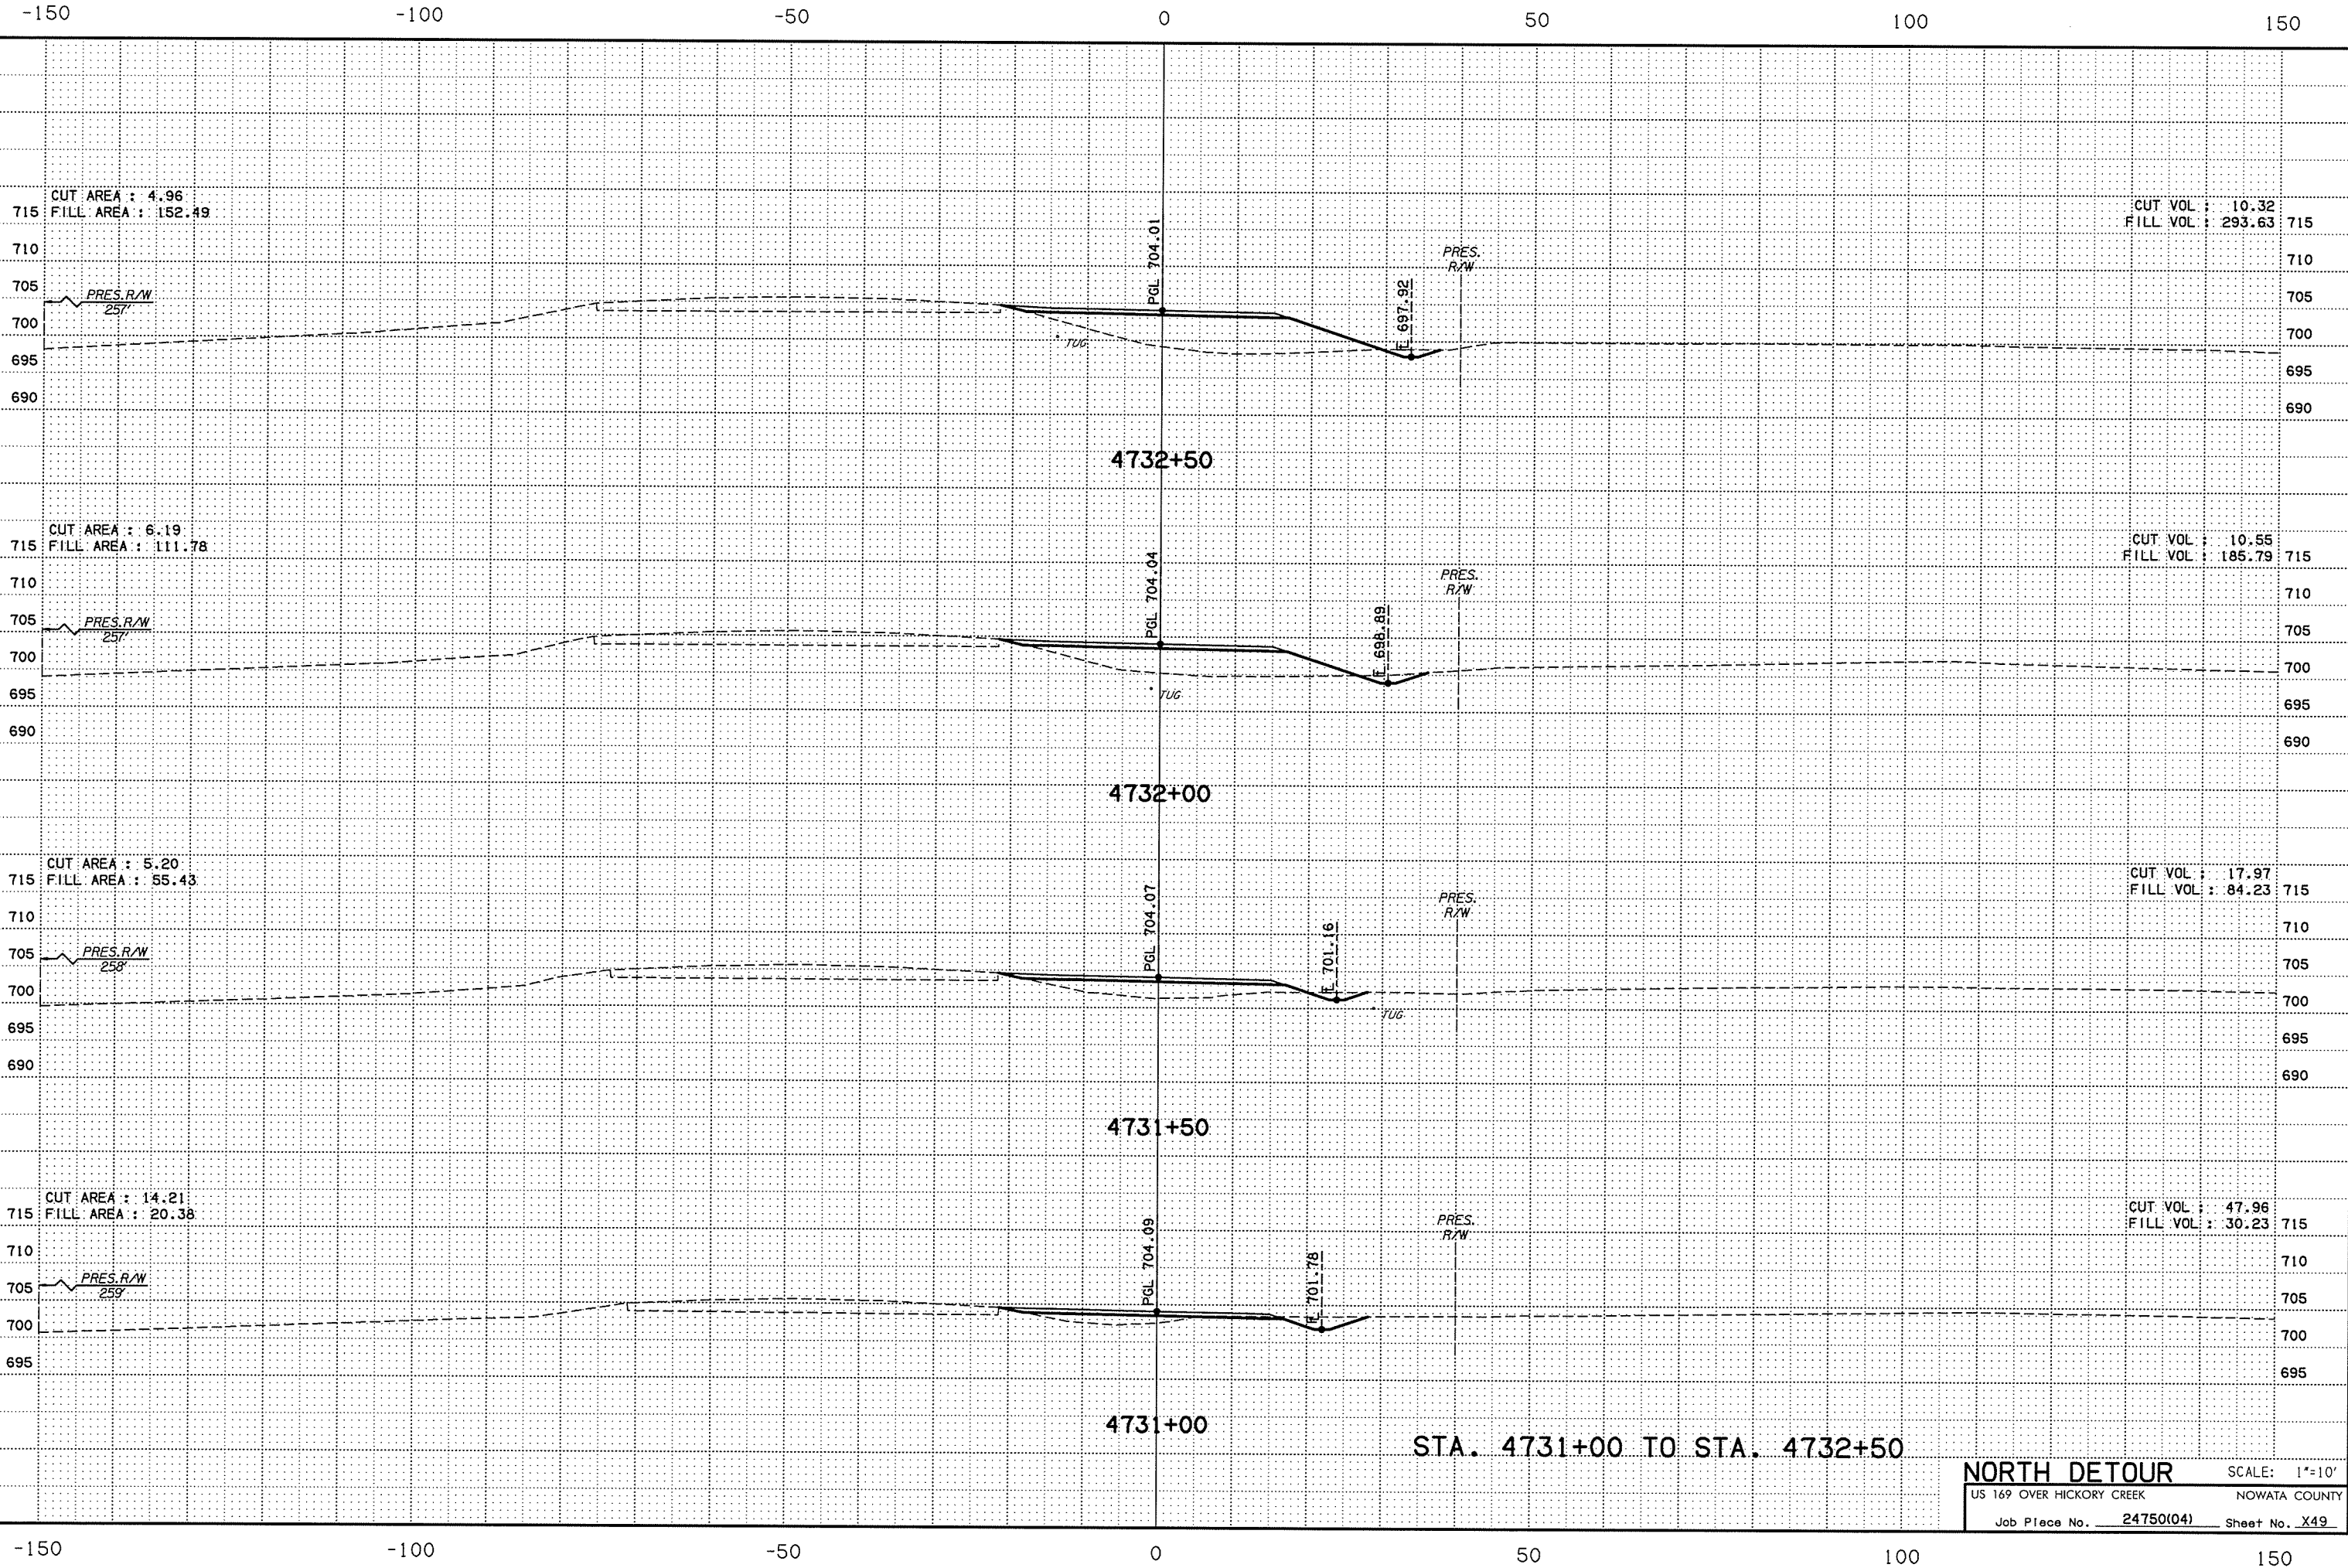

STA. 4731+00 TO STA. 4732+50

NORTH DETOUR SCALE: 1"=10'
 US 169 OVER HICKORY CREEK NOWATA COUNTY
 Job Piece No. 24750(04) Sheet No. X49

-150 -100 -50 0 50 100 150