


P:\ECl\650-TUL\CV\25523\1000_0DOT_US169Br.dgn\20_DESGN\40_CAD_Hickory.DGN\C\24750(04)_C_X_Sect_N_Detour_05.dgn

7/12/2016

7:58:29 AM

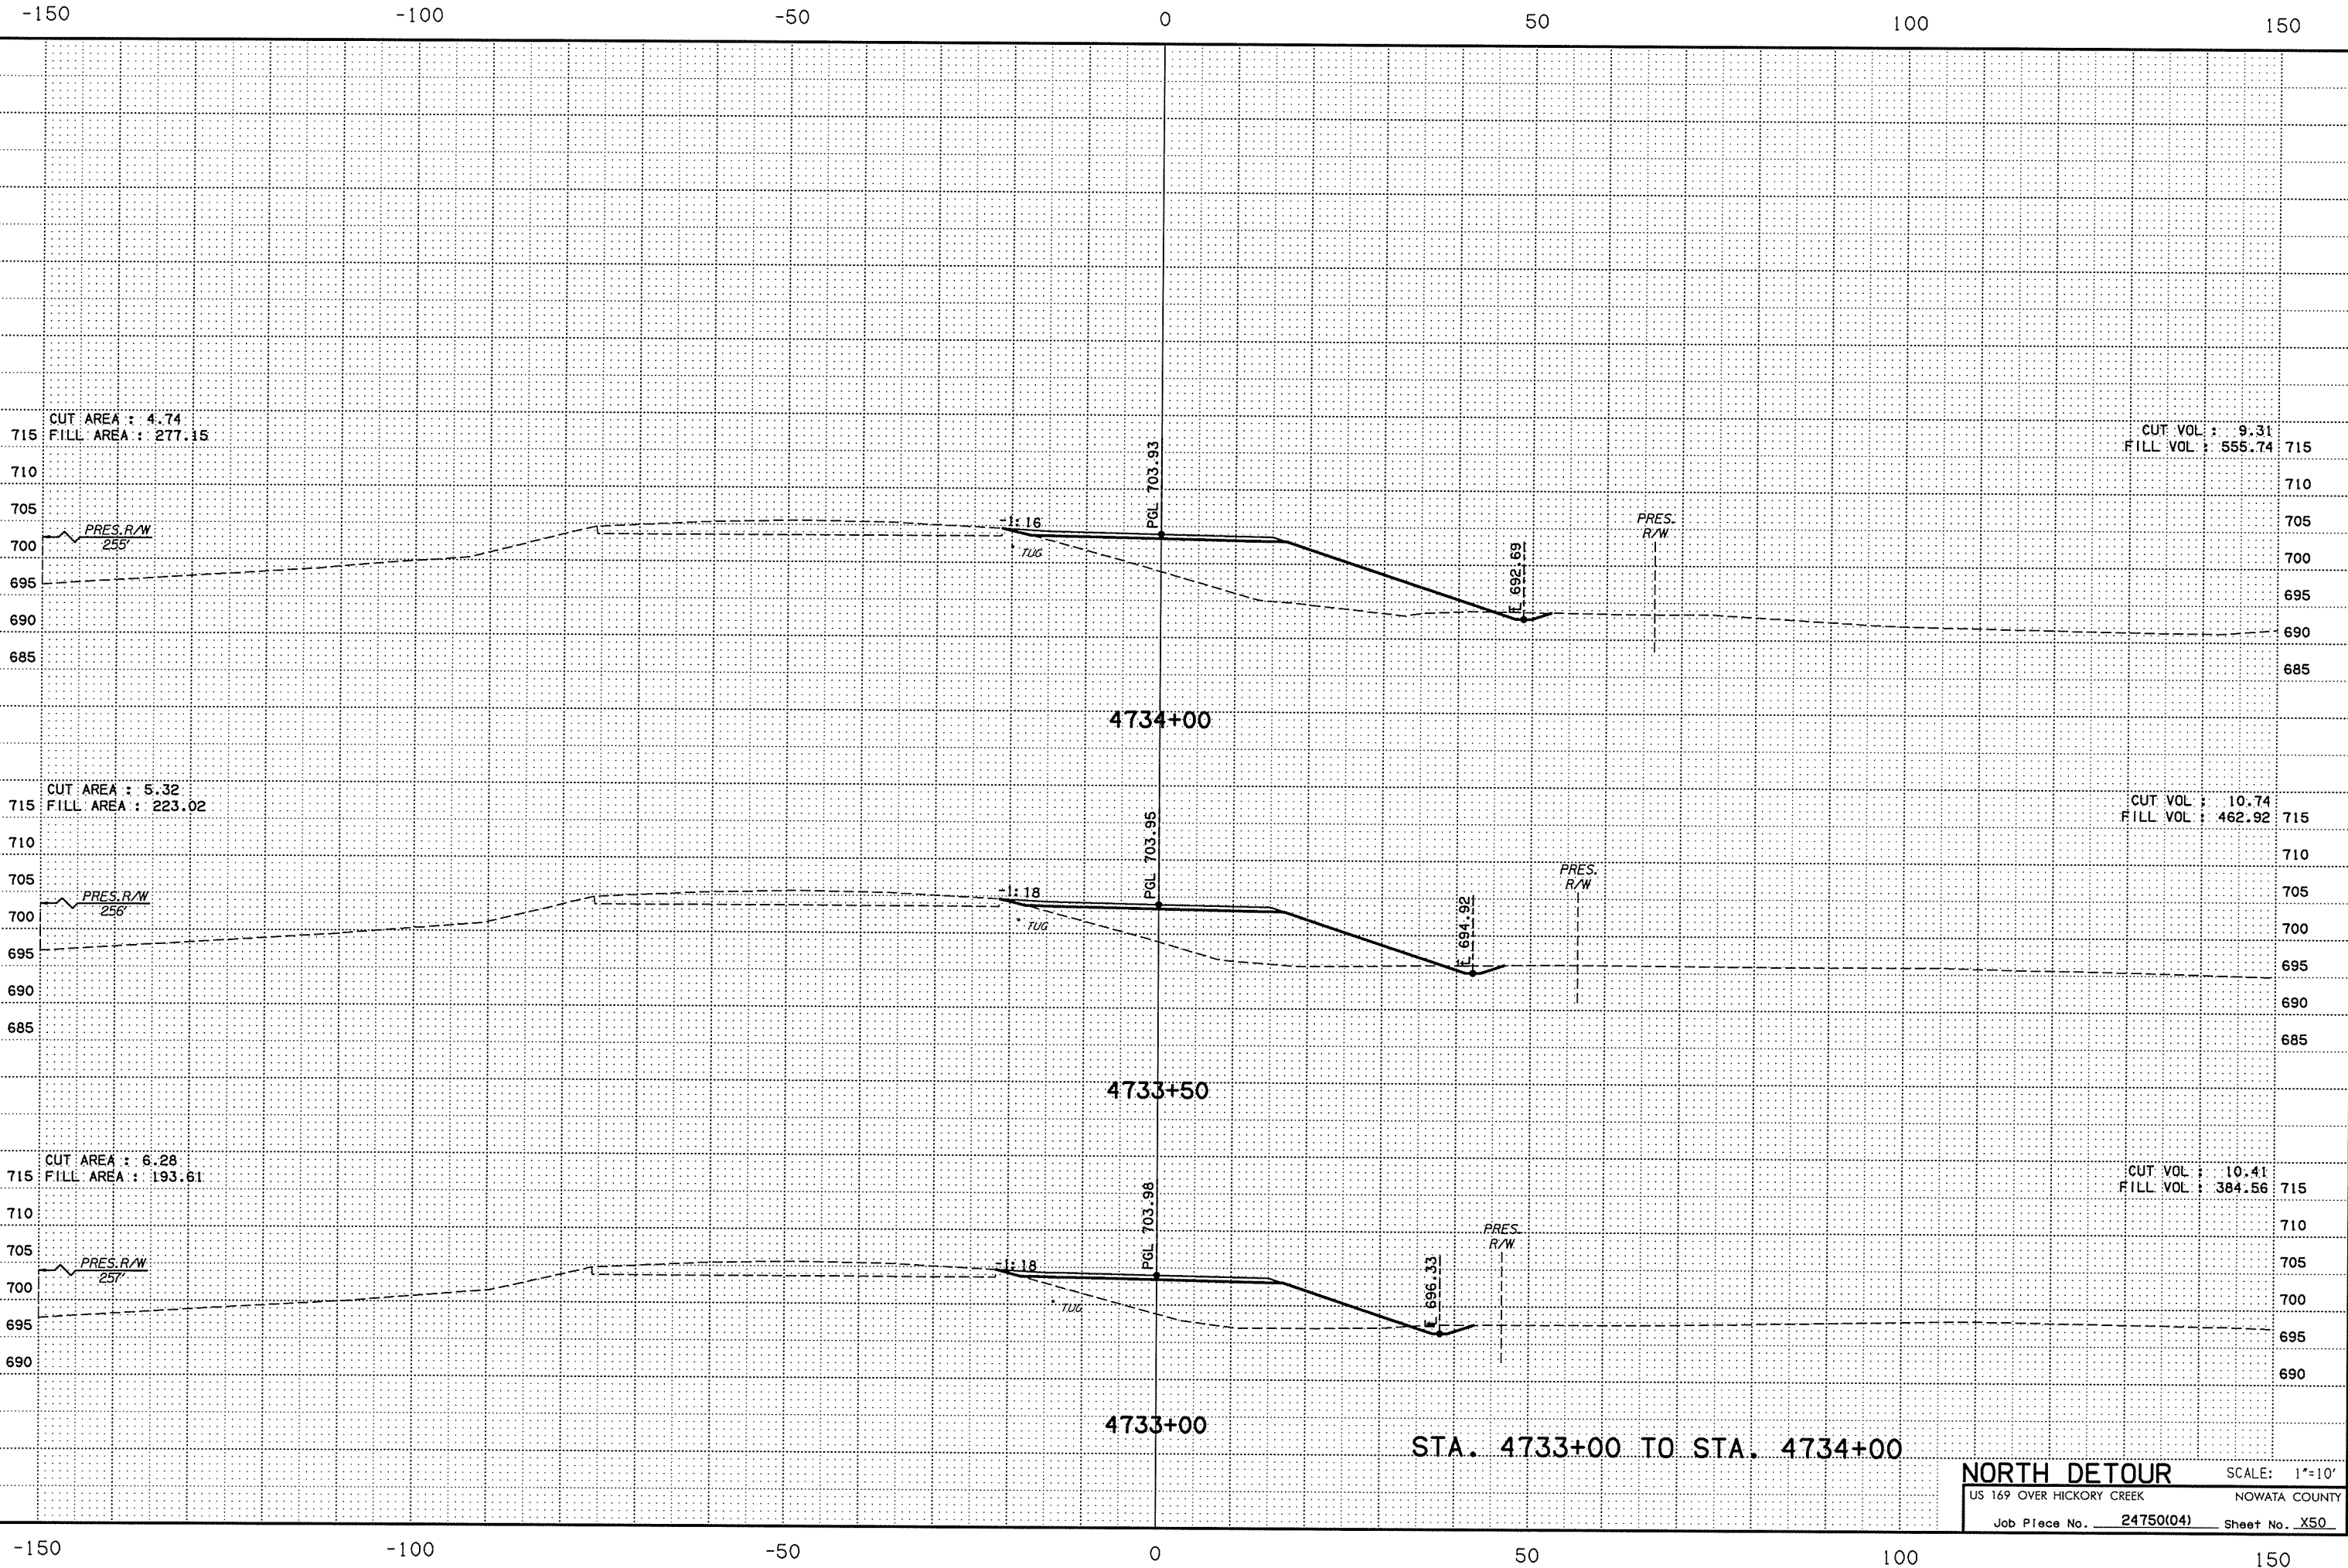

STA. 4733+00 TO STA. 4734+00

NORTH DETOUR SCALE: 1"=10'
 US 169 OVER HICKORY CREEK NOWATA COUNTY
 Job Piece No. 24750(04) Sheet No. X50