

P:\ECl\650-TUL\CV\25523\1000_ODOT_US169Br-dg\20_DESGN\40_CAD_Hickory\DCN\C\24750(04)_C_X_Sect_N_Detour_06.dgn 7/12/2016 7:58:31 AM


-150 -100 -50 0 50 100 150

CUT AREA : 0.08
FILL AREA : 226.71

CUT VOL : 0.15
FILL VOL : 553.46

CUT AREA : 0.09
FILL AREA : 271.40

CUT VOL : 4.47
FILL VOL : 609.50

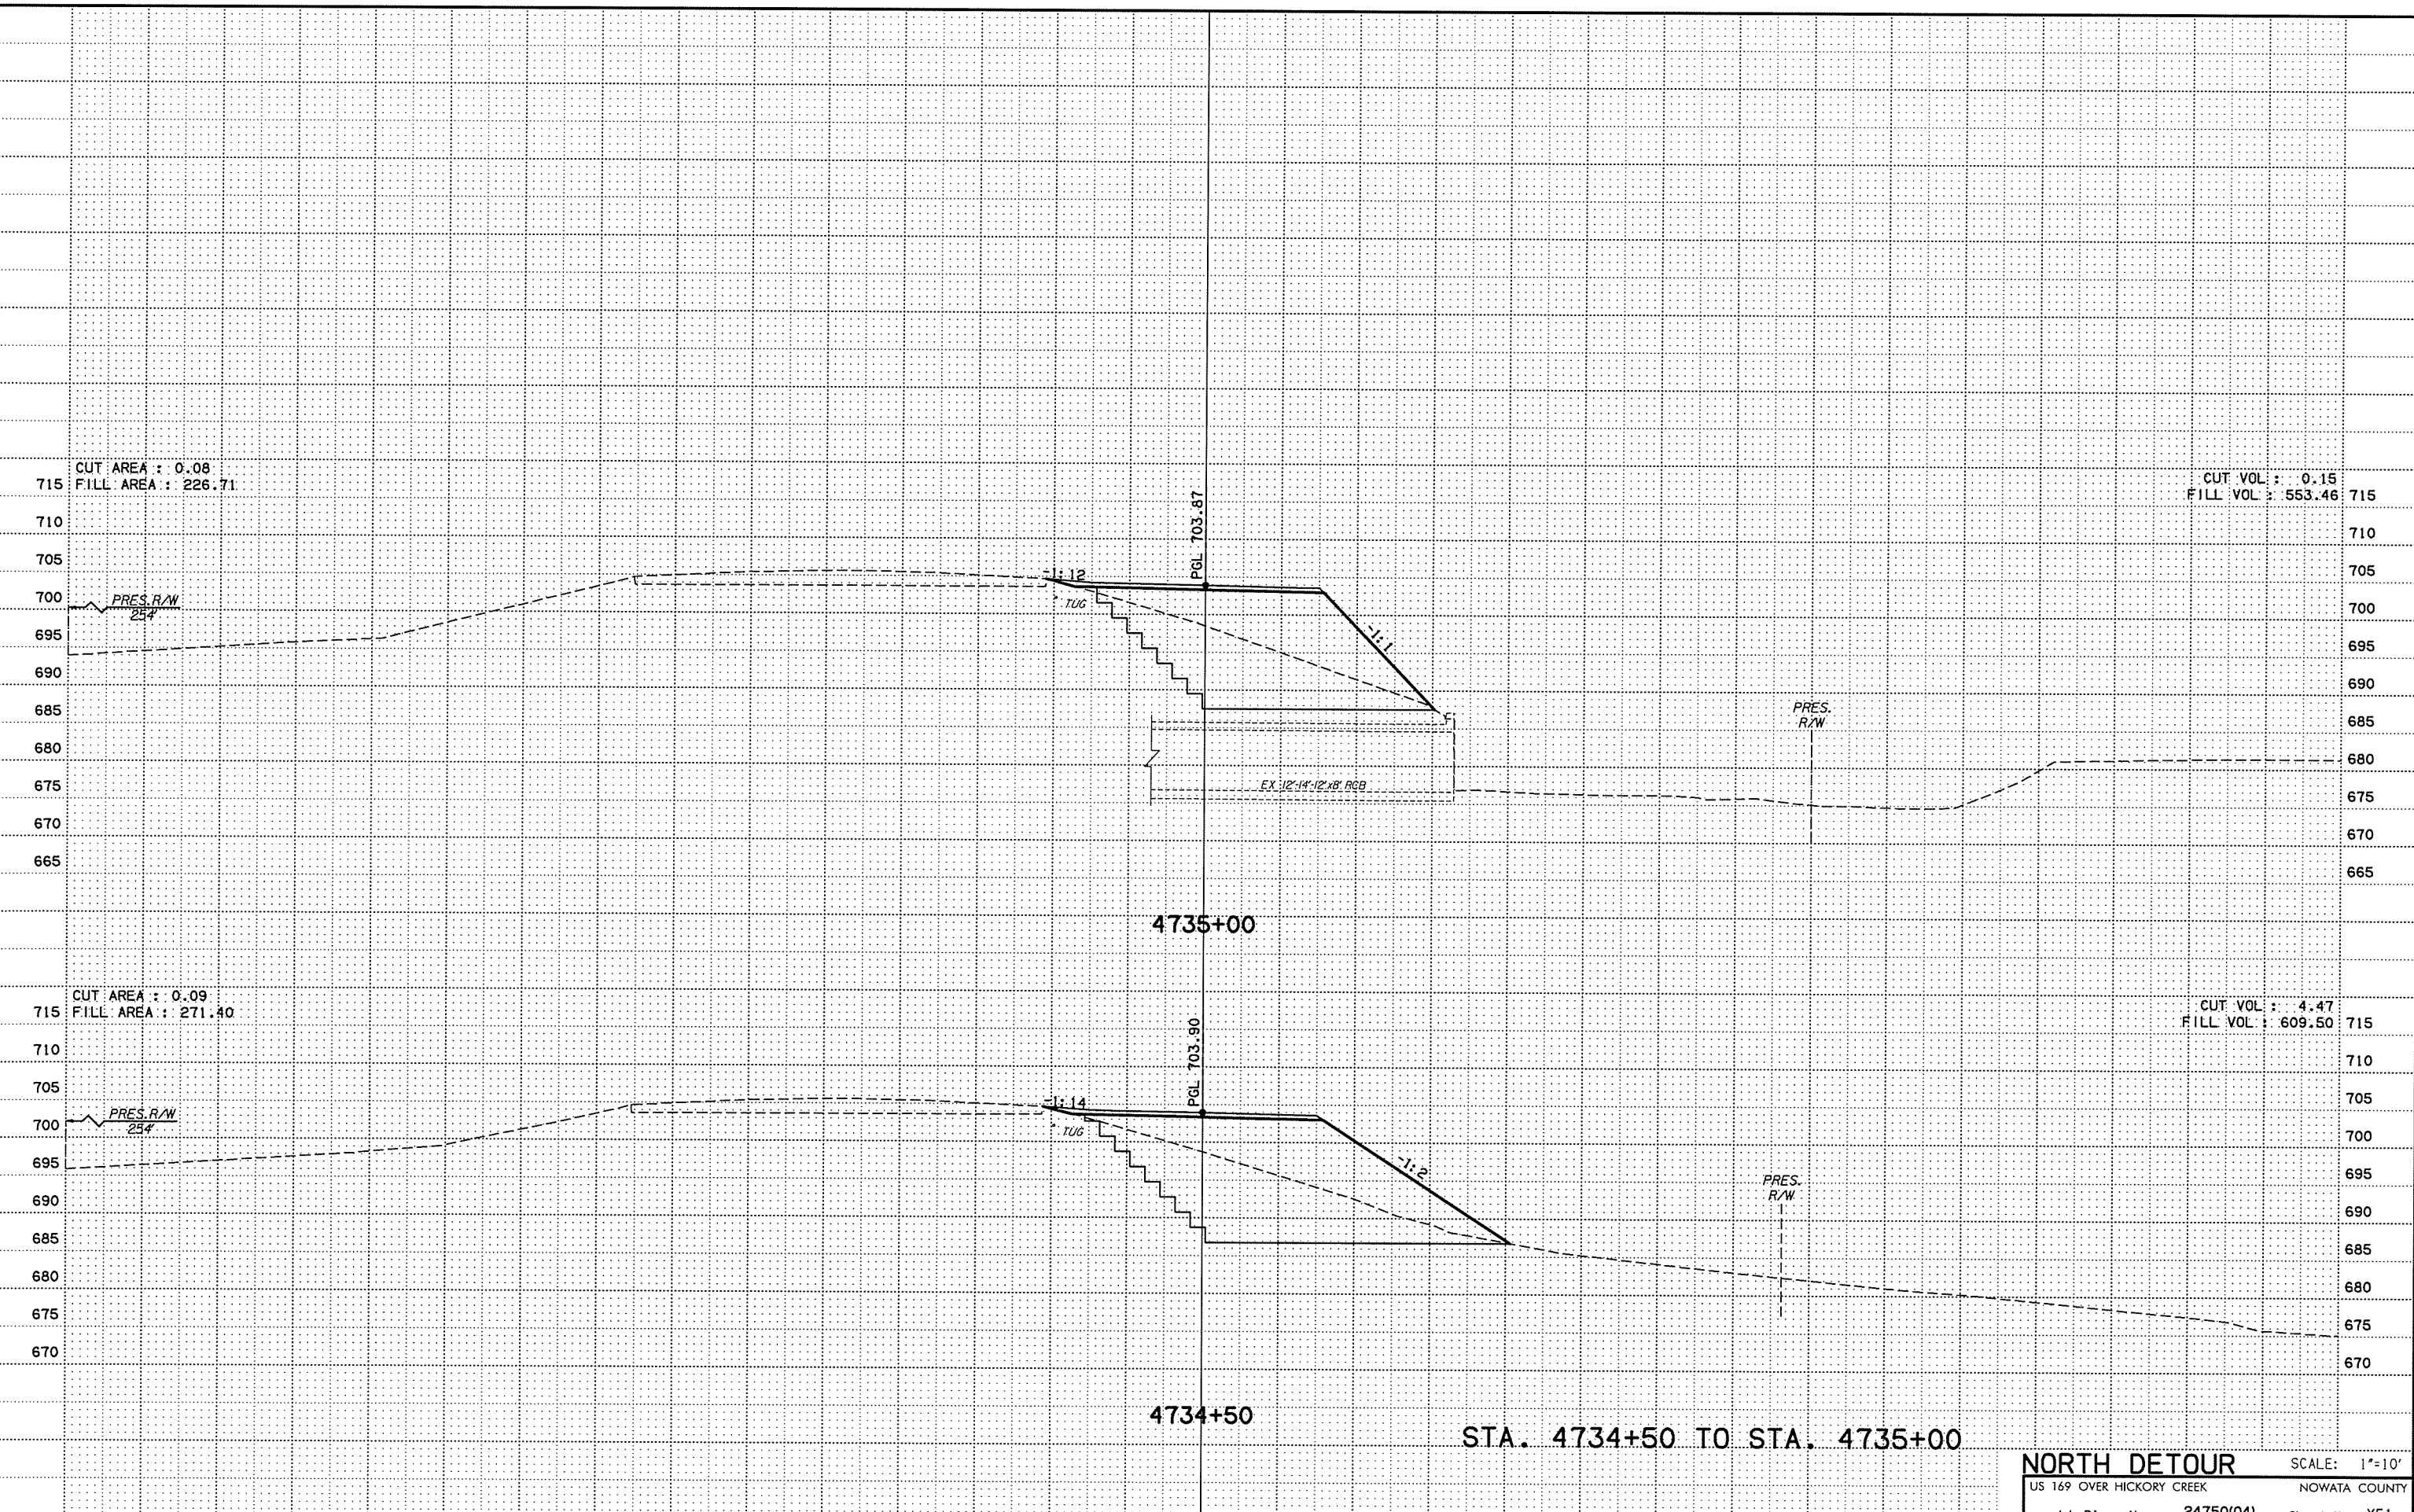

4735+00

4734+50

STA. 4734+50 TO STA. 4735+00

NORTH DETOUR SCALE: 1"=10'
 US 169 OVER HICKORY CREEK NOWATA COUNTY
 Job Piece No. 24750(04) Sheet No. X51

-150 -100 -50 0 50 100 150