


P:\ECLIPSE\TUL\CIV\25523\1000_000T_US169Br-dg\20_DESGN\40_CAD_Hickory\DGN\C\24750(04)_C_X_Sect_N_Detour_07.dgn

7/12/2016

7:58:33 AM

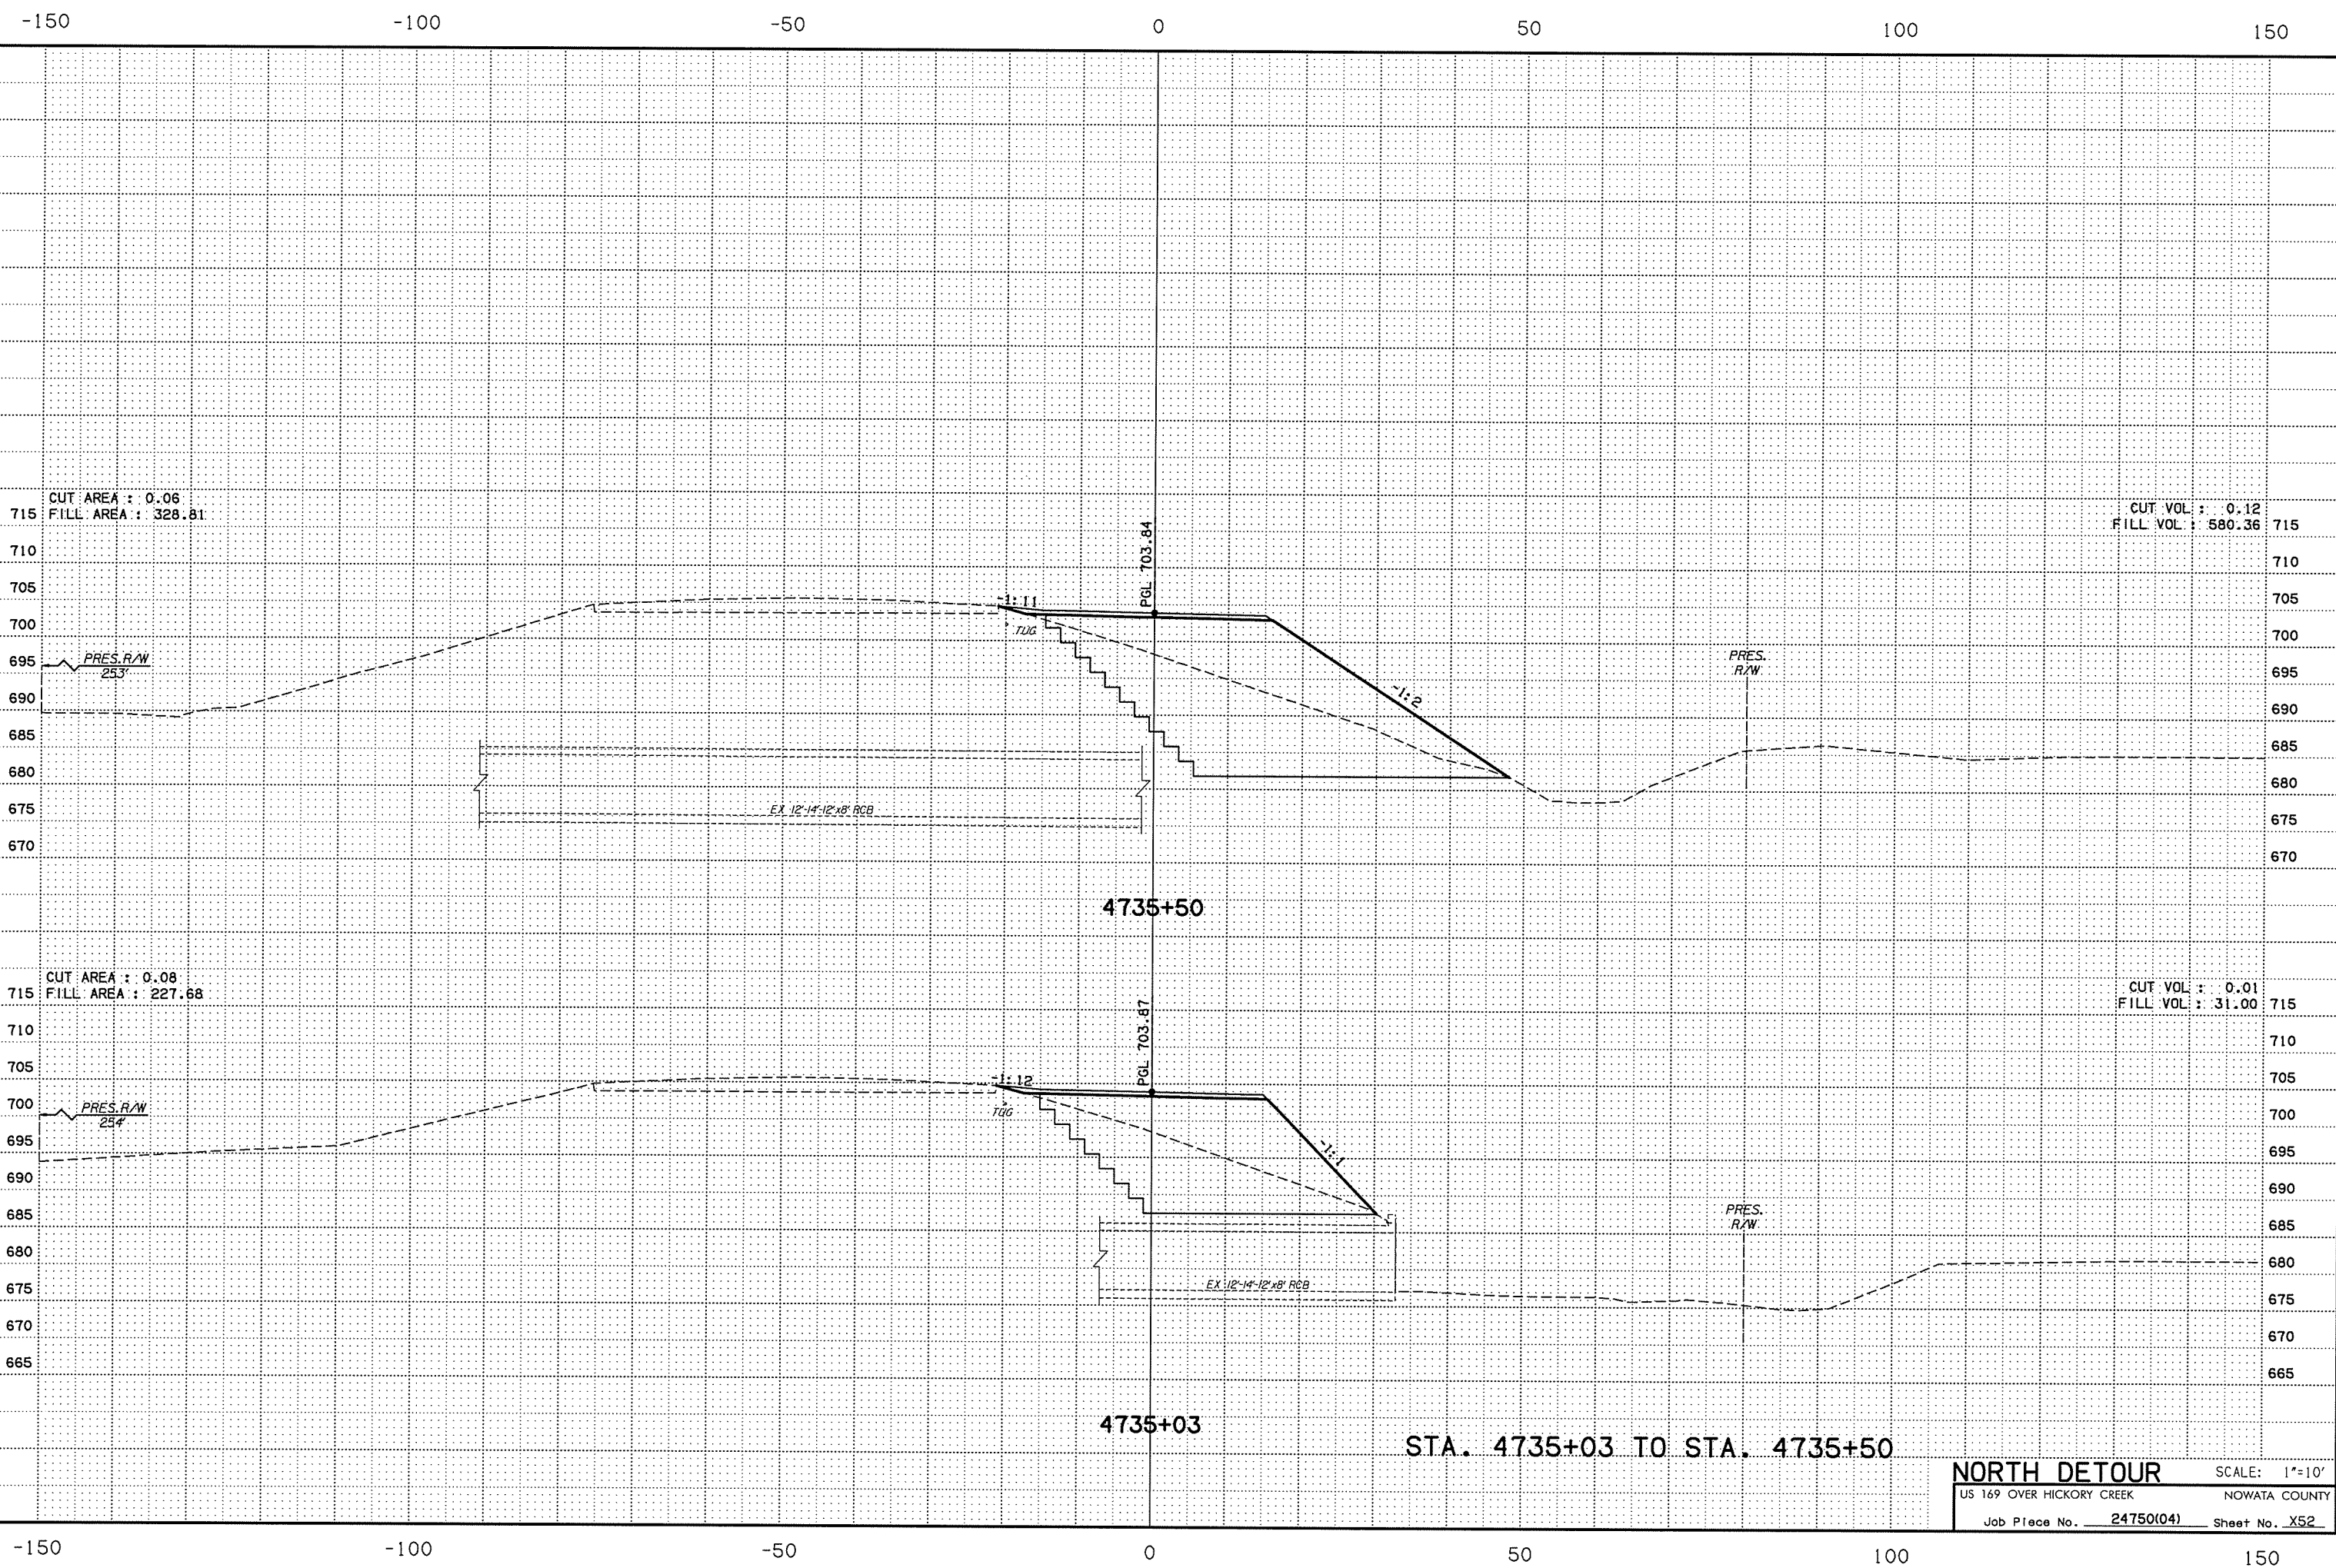

-150 -100 -50 0 50 100 150

-150 -100 -50 0 50 100 150

CUT AREA : 0.06
FILL AREA : 328.81

CUT VOL : 0.12
FILL VOL : 580.36

CUT AREA : 0.08
FILL AREA : 227.68

CUT VOL : 0.01
FILL VOL : 31.00

PRES. R/W
253'

PRES. R/W

PRES. R/W
254'

PRES. R/W

EX 12'-14'-12" x 8' RCB

EX 12'-14'-12" x 8' RCB

PGL 703.84

PGL 703.87

4735+50

4735+03

STA. 4735+03 TO STA. 4735+50

NORTH DETOUR SCALE: 1"=10'
 US 169 OVER HICKORY CREEK NOWATA COUNTY
 Job Piece No. 24750(04) Sheet No. X52