


P:\NEC\650-TUL\CIV\25523\000_000T_US\69Brdg\20_DESGN\40_CAD_Hickory\DGN\C\24750\04_C_X_Sect_N_Detour_08.dgn 7/12/2016 7:58:35 AM

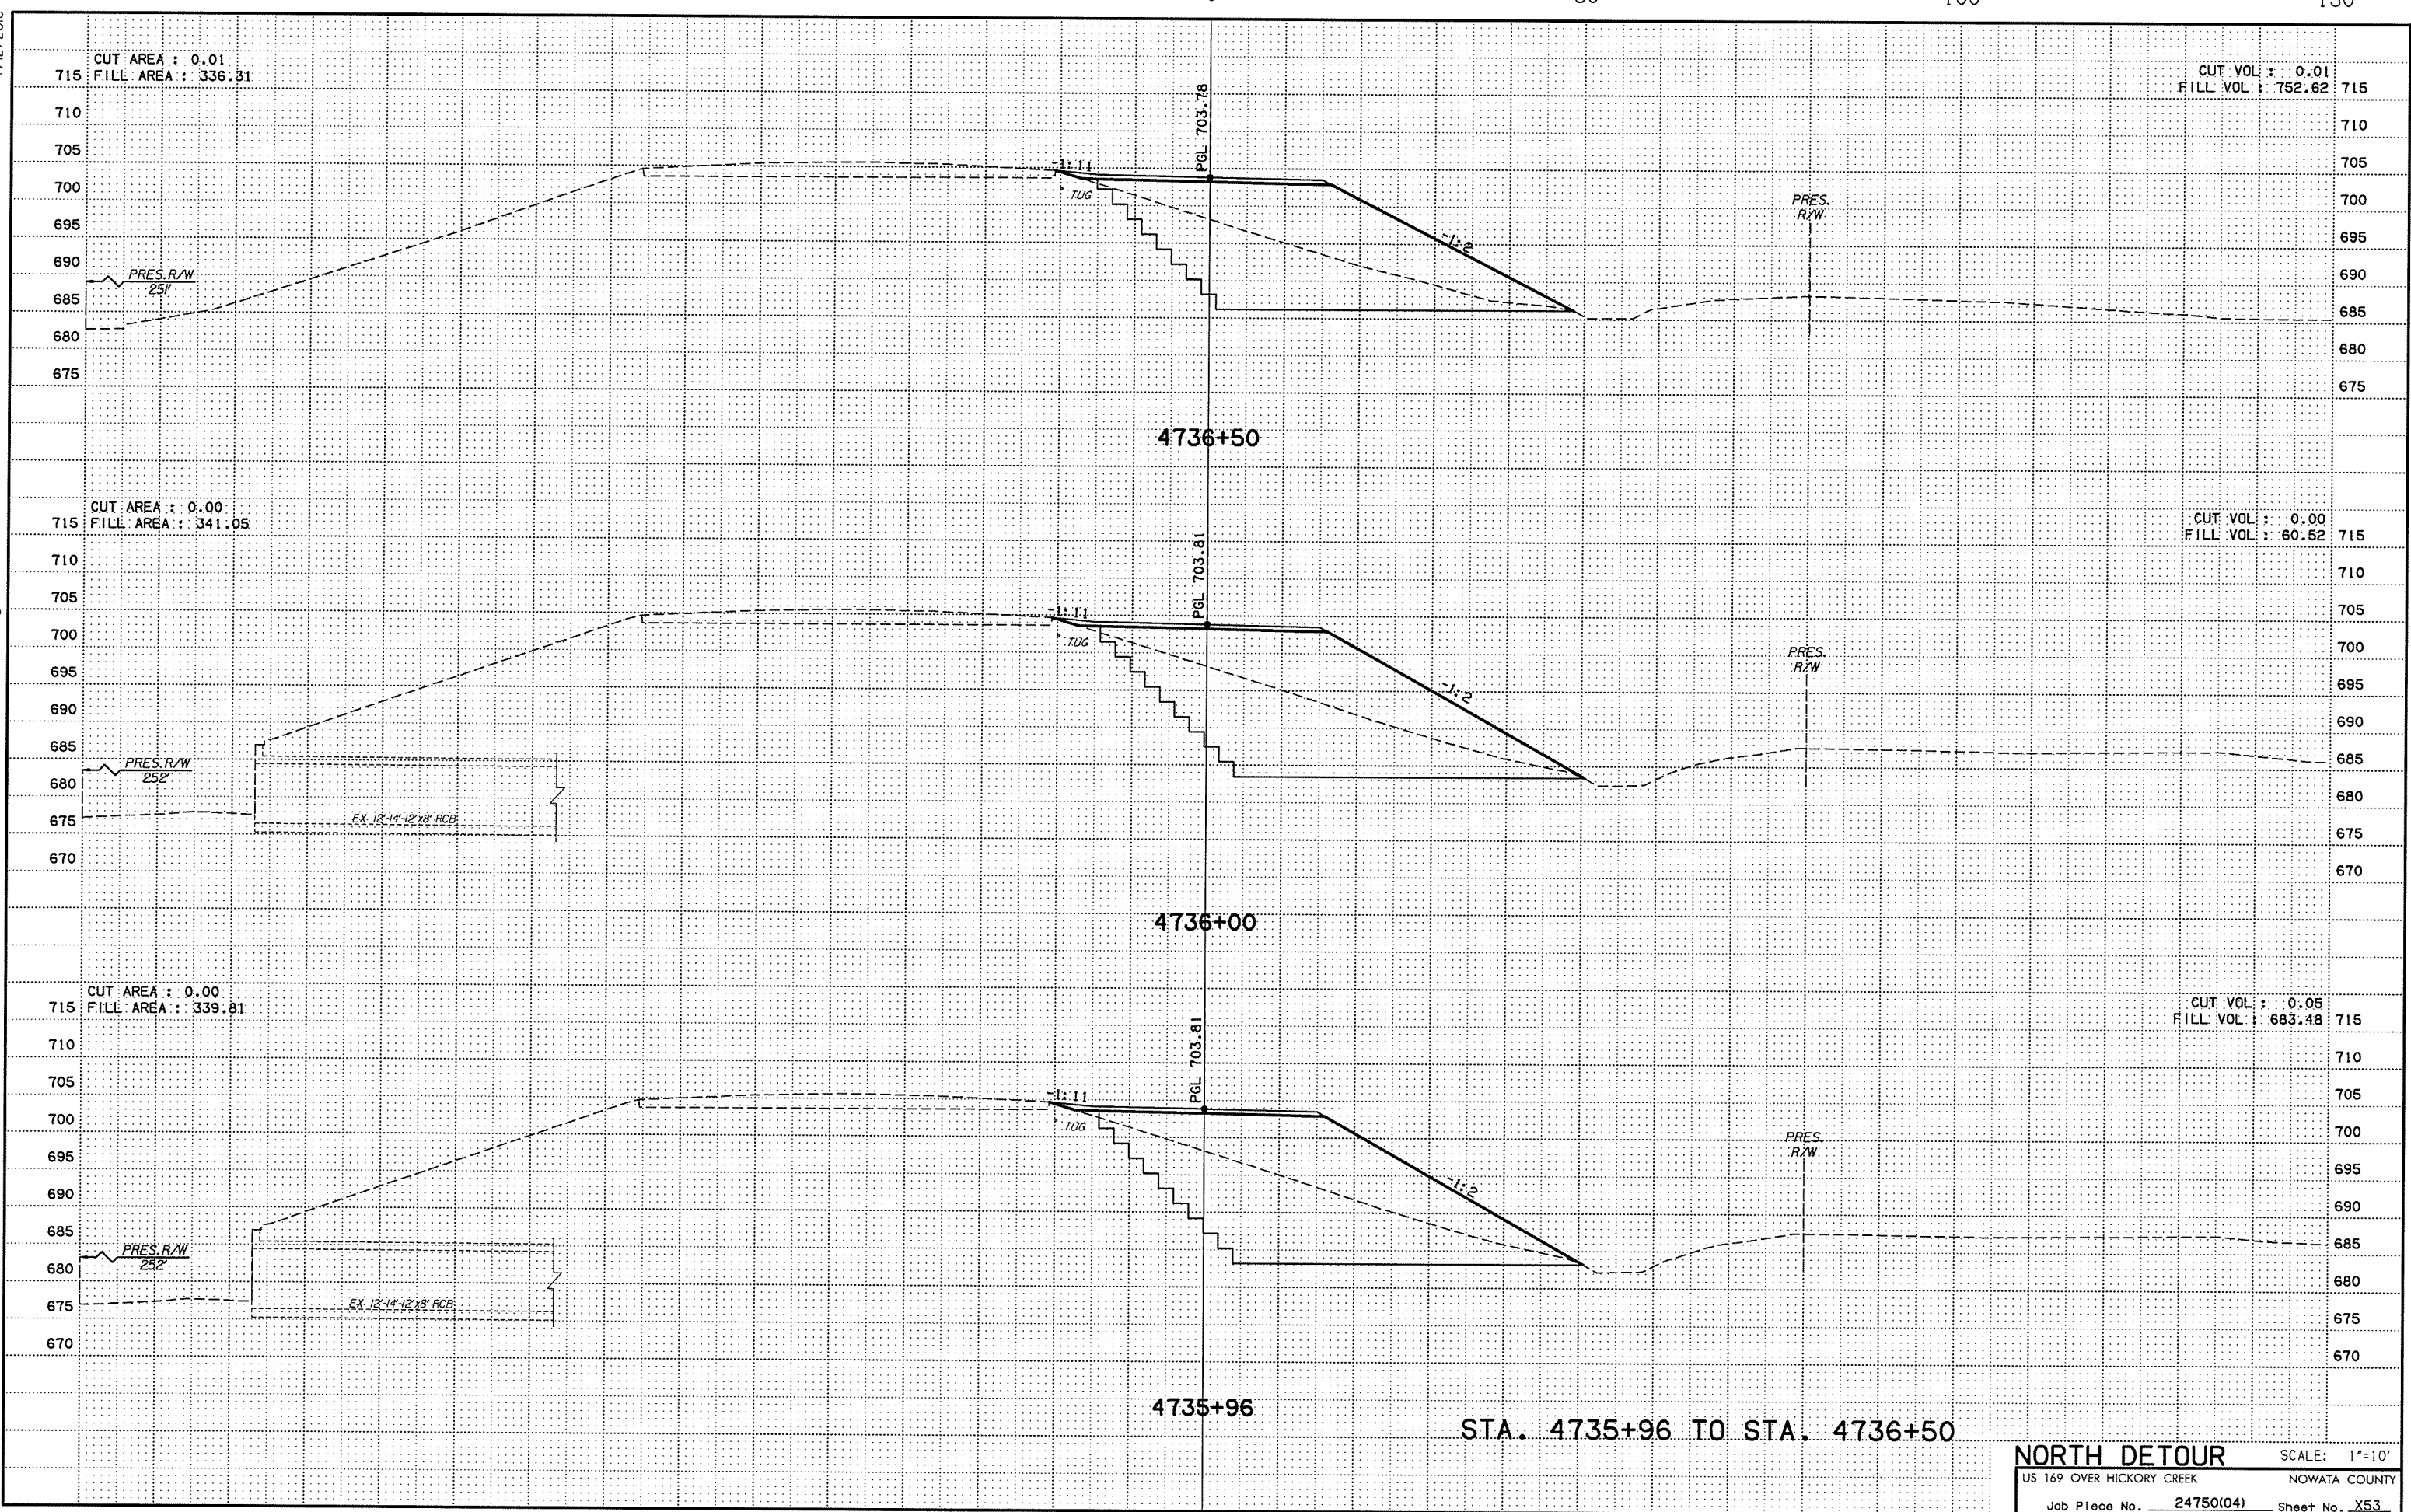

STA. 4735+96 TO STA. 4736+50

NORTH DETOUR SCALE: 1"=10'
 US 169 OVER HICKORY CREEK NOWATA COUNTY
 Job Piece No. 24750(04) Sheet No. X53