


P:\ECN\650-TUL\CIV\25523\1000_000T_US169BR\20_DESGN\40_CAD\Hickory\40_C.X_Sect_N_Detour_09.dgn 7/12/2016 7:58:37 AM

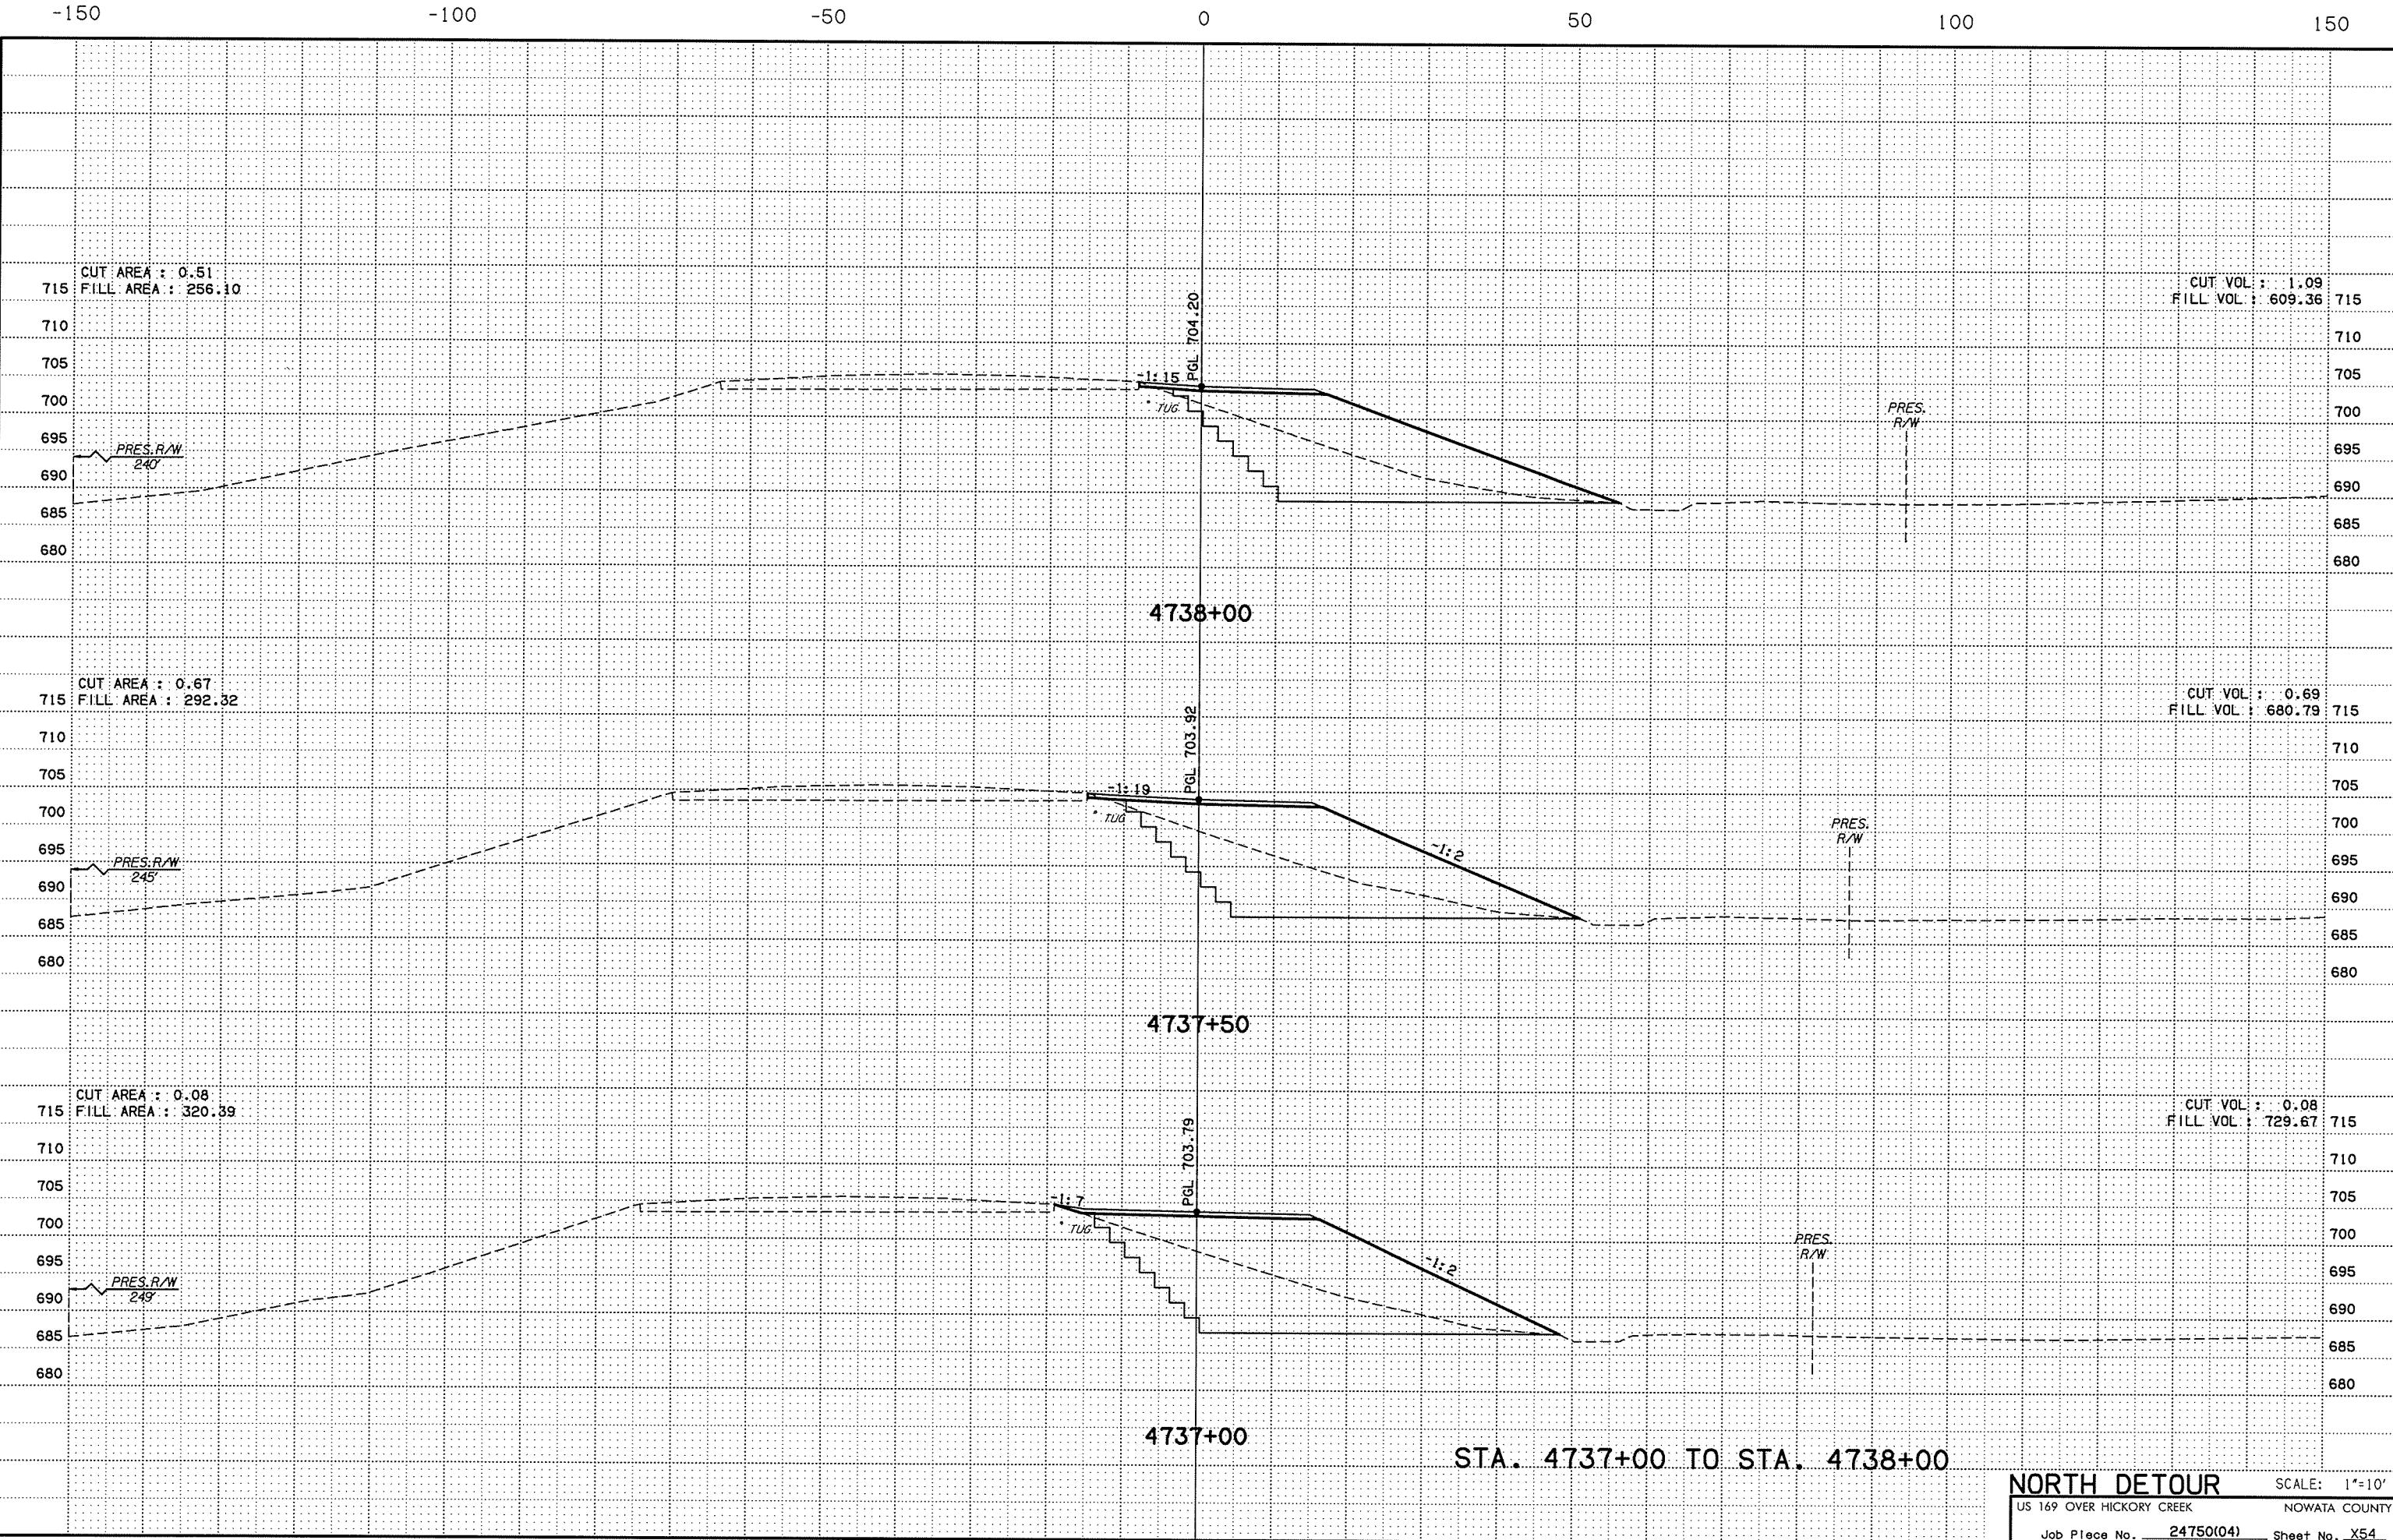

STA. 4737+00 TO STA. 4738+00

NORTH DETOUR SCALE: 1"=10'
 US 169 OVER HICKORY CREEK NOWATA COUNTY
 Job Piece No. 24750(04) Sheet No. X54

-150 -100 -50 0 50 100 150