
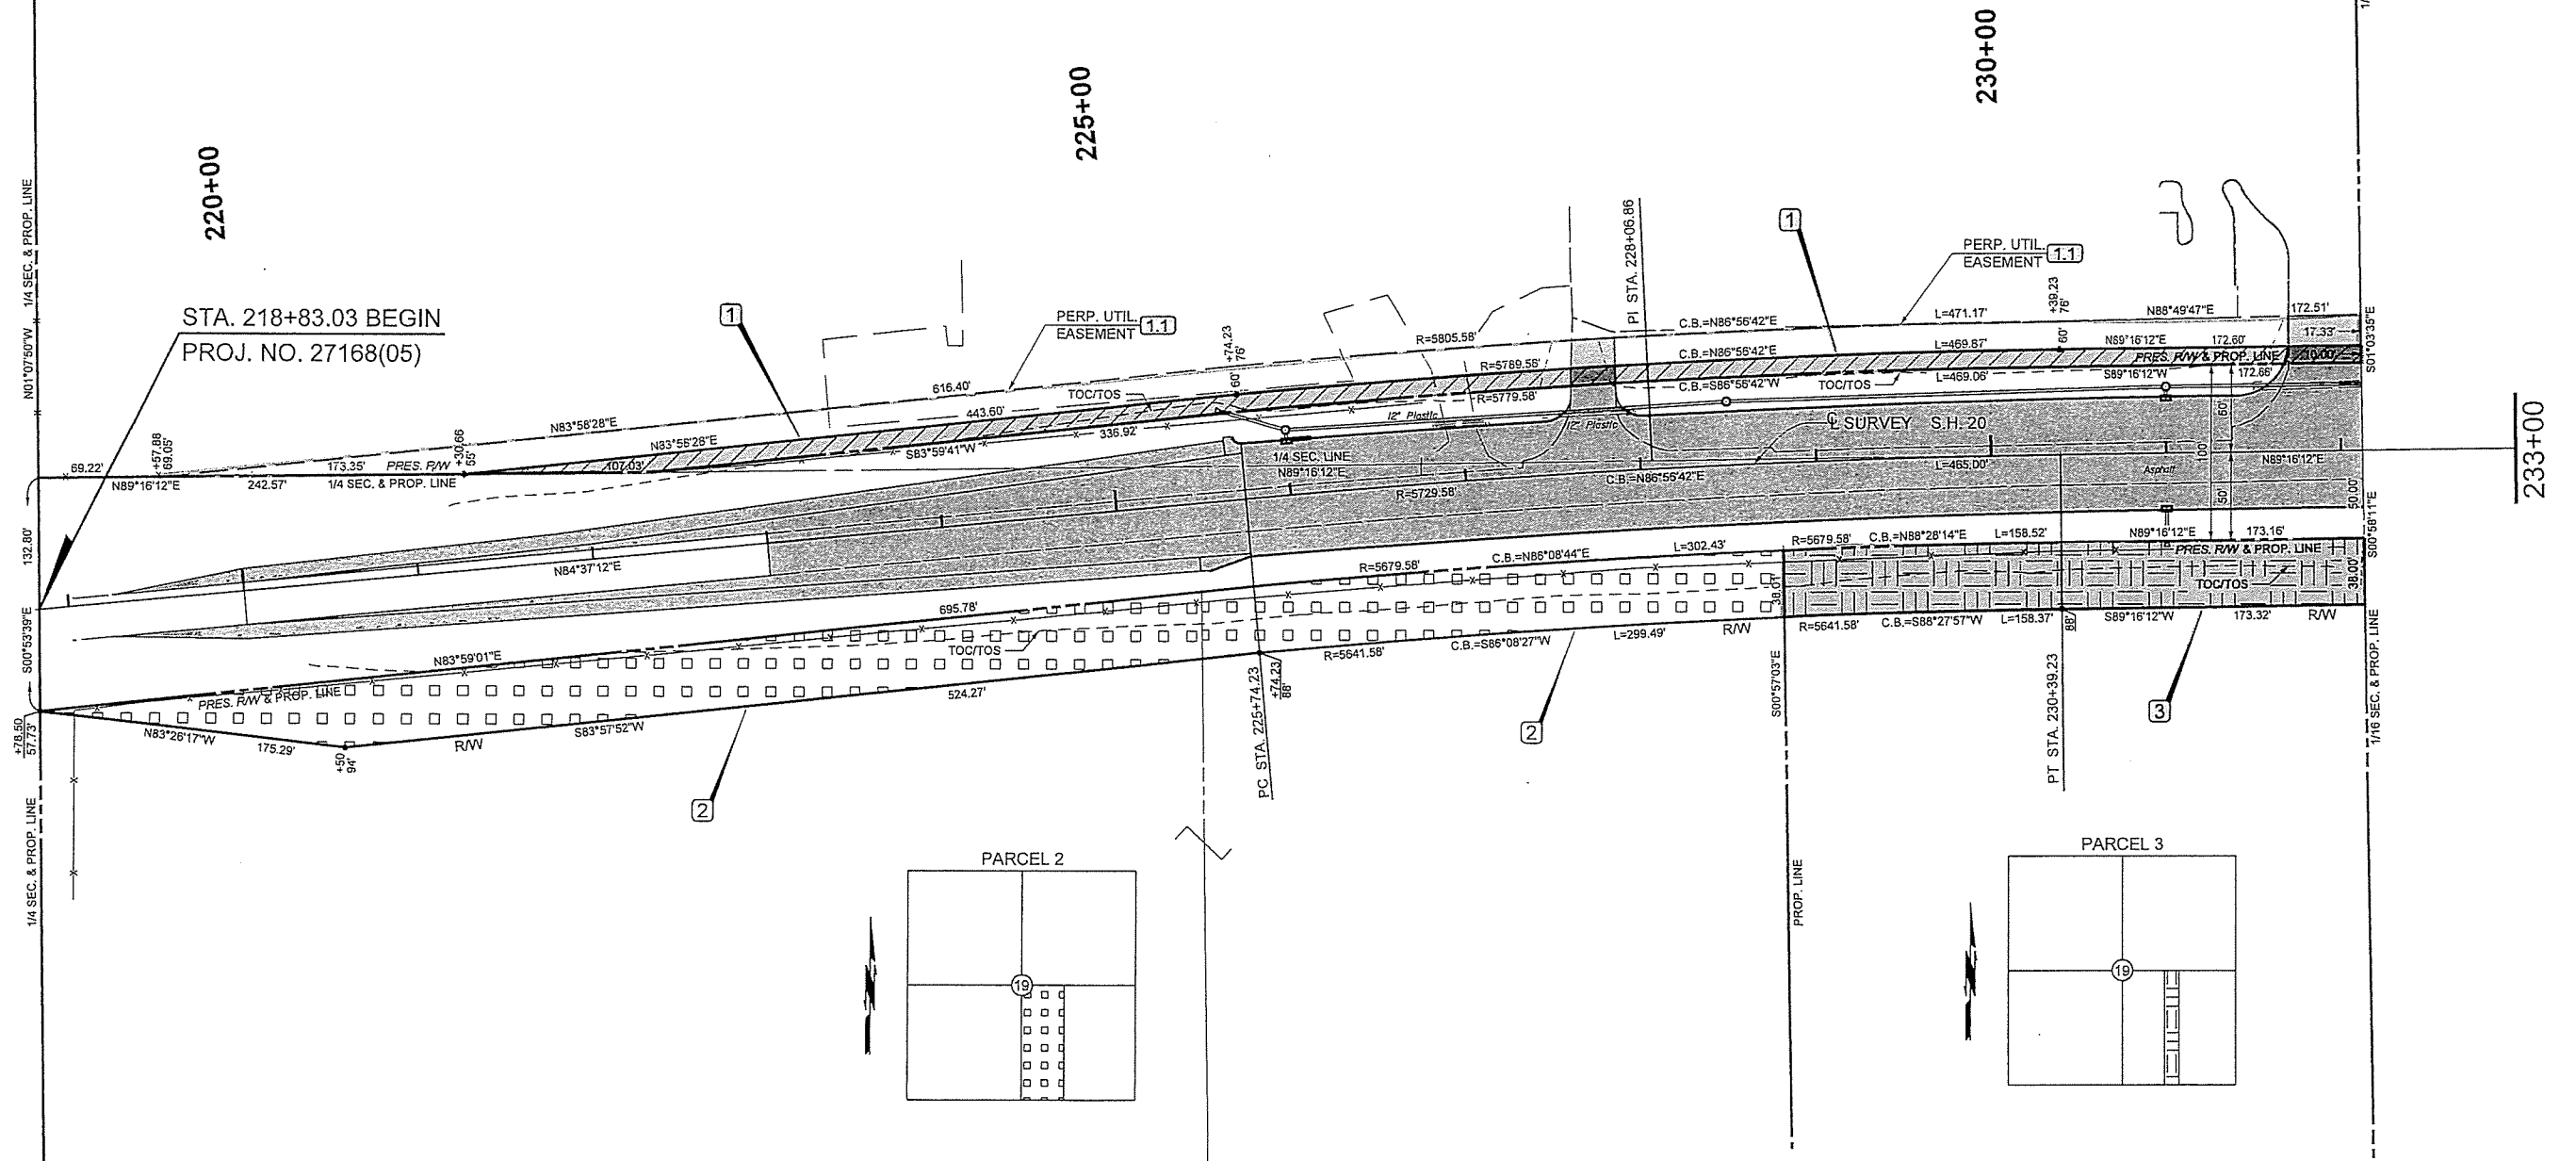
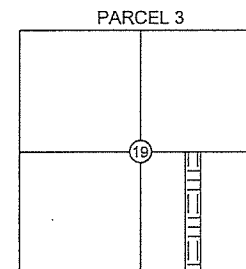
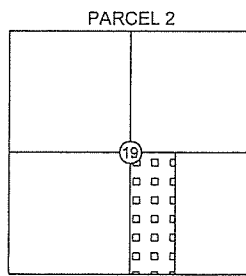
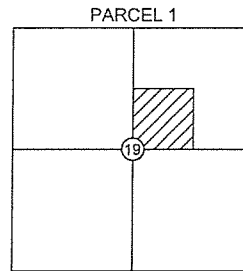


SEC. 19, T22N, R12E

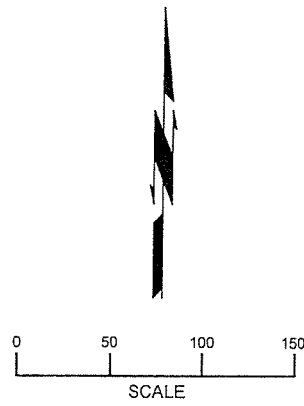

SEC. 19, T22N, R12E

STATE J/P:	27168(08)	COUNTY:	OSAGE
			SHEET NO. 2