


SEC. 19, T-22-N, R-12-E

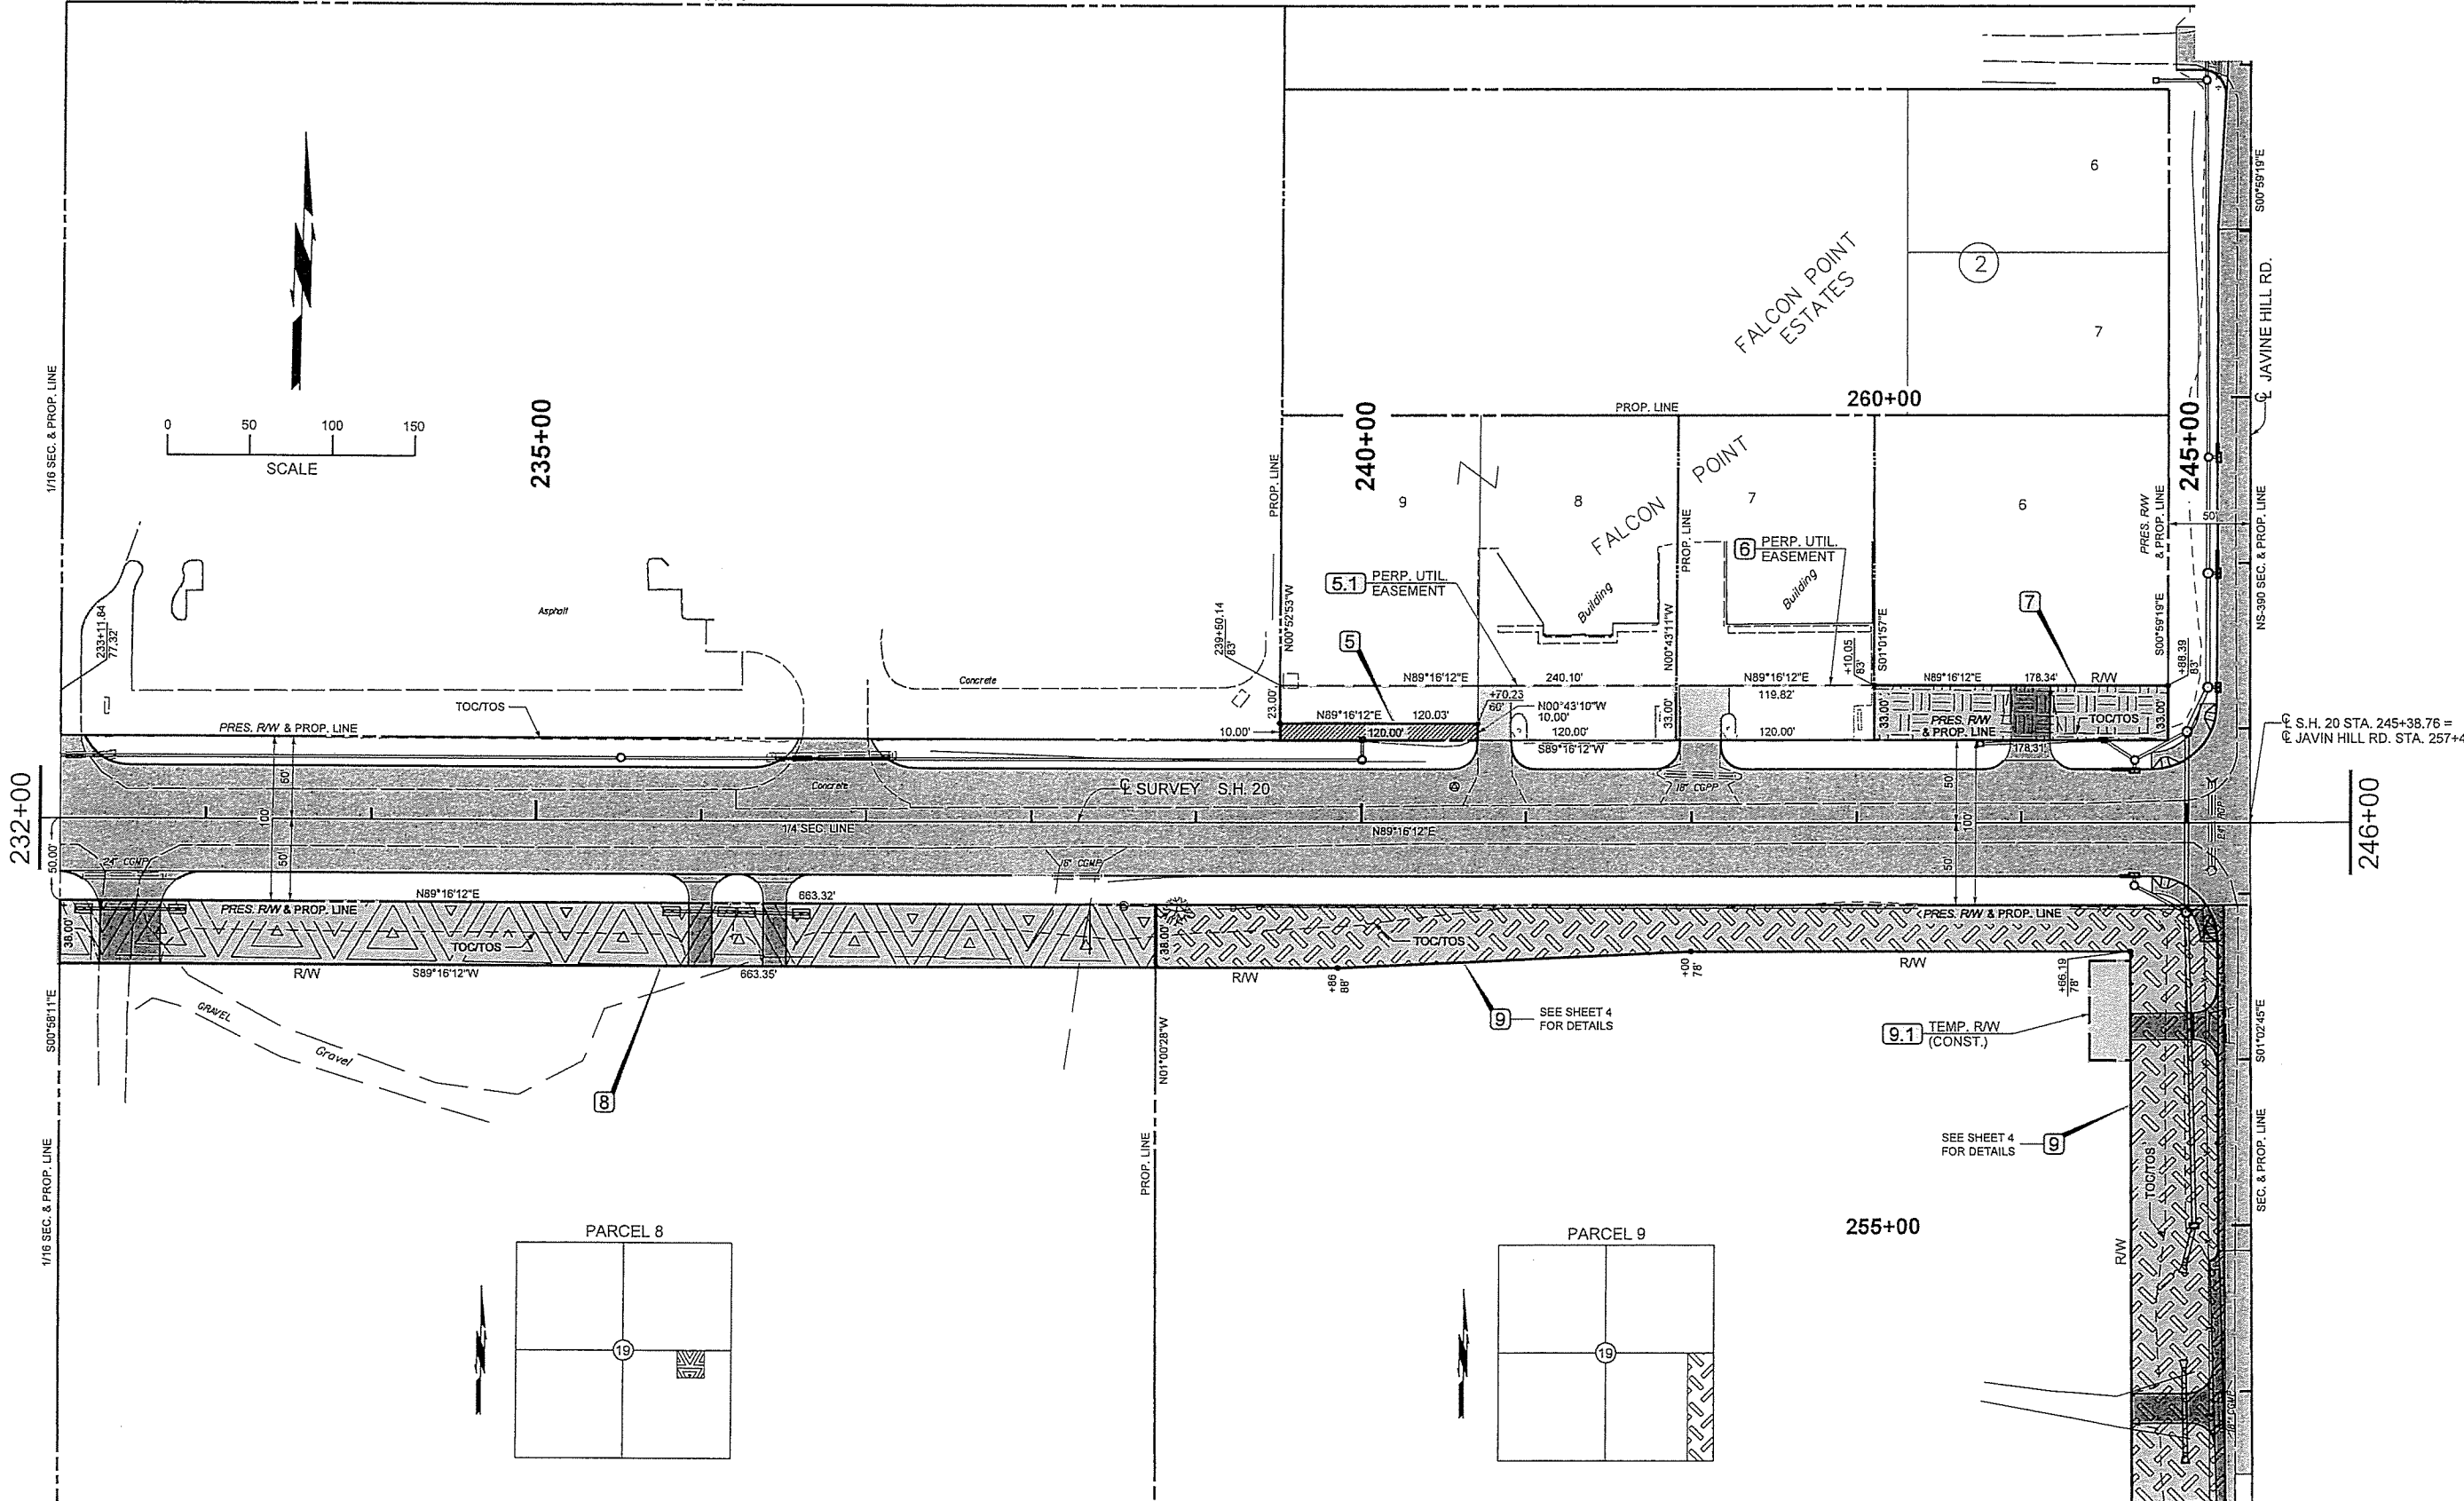

STATE J/P:	27168(08)	COUNTY:	OSAGE
		SHEET NO. 3	