
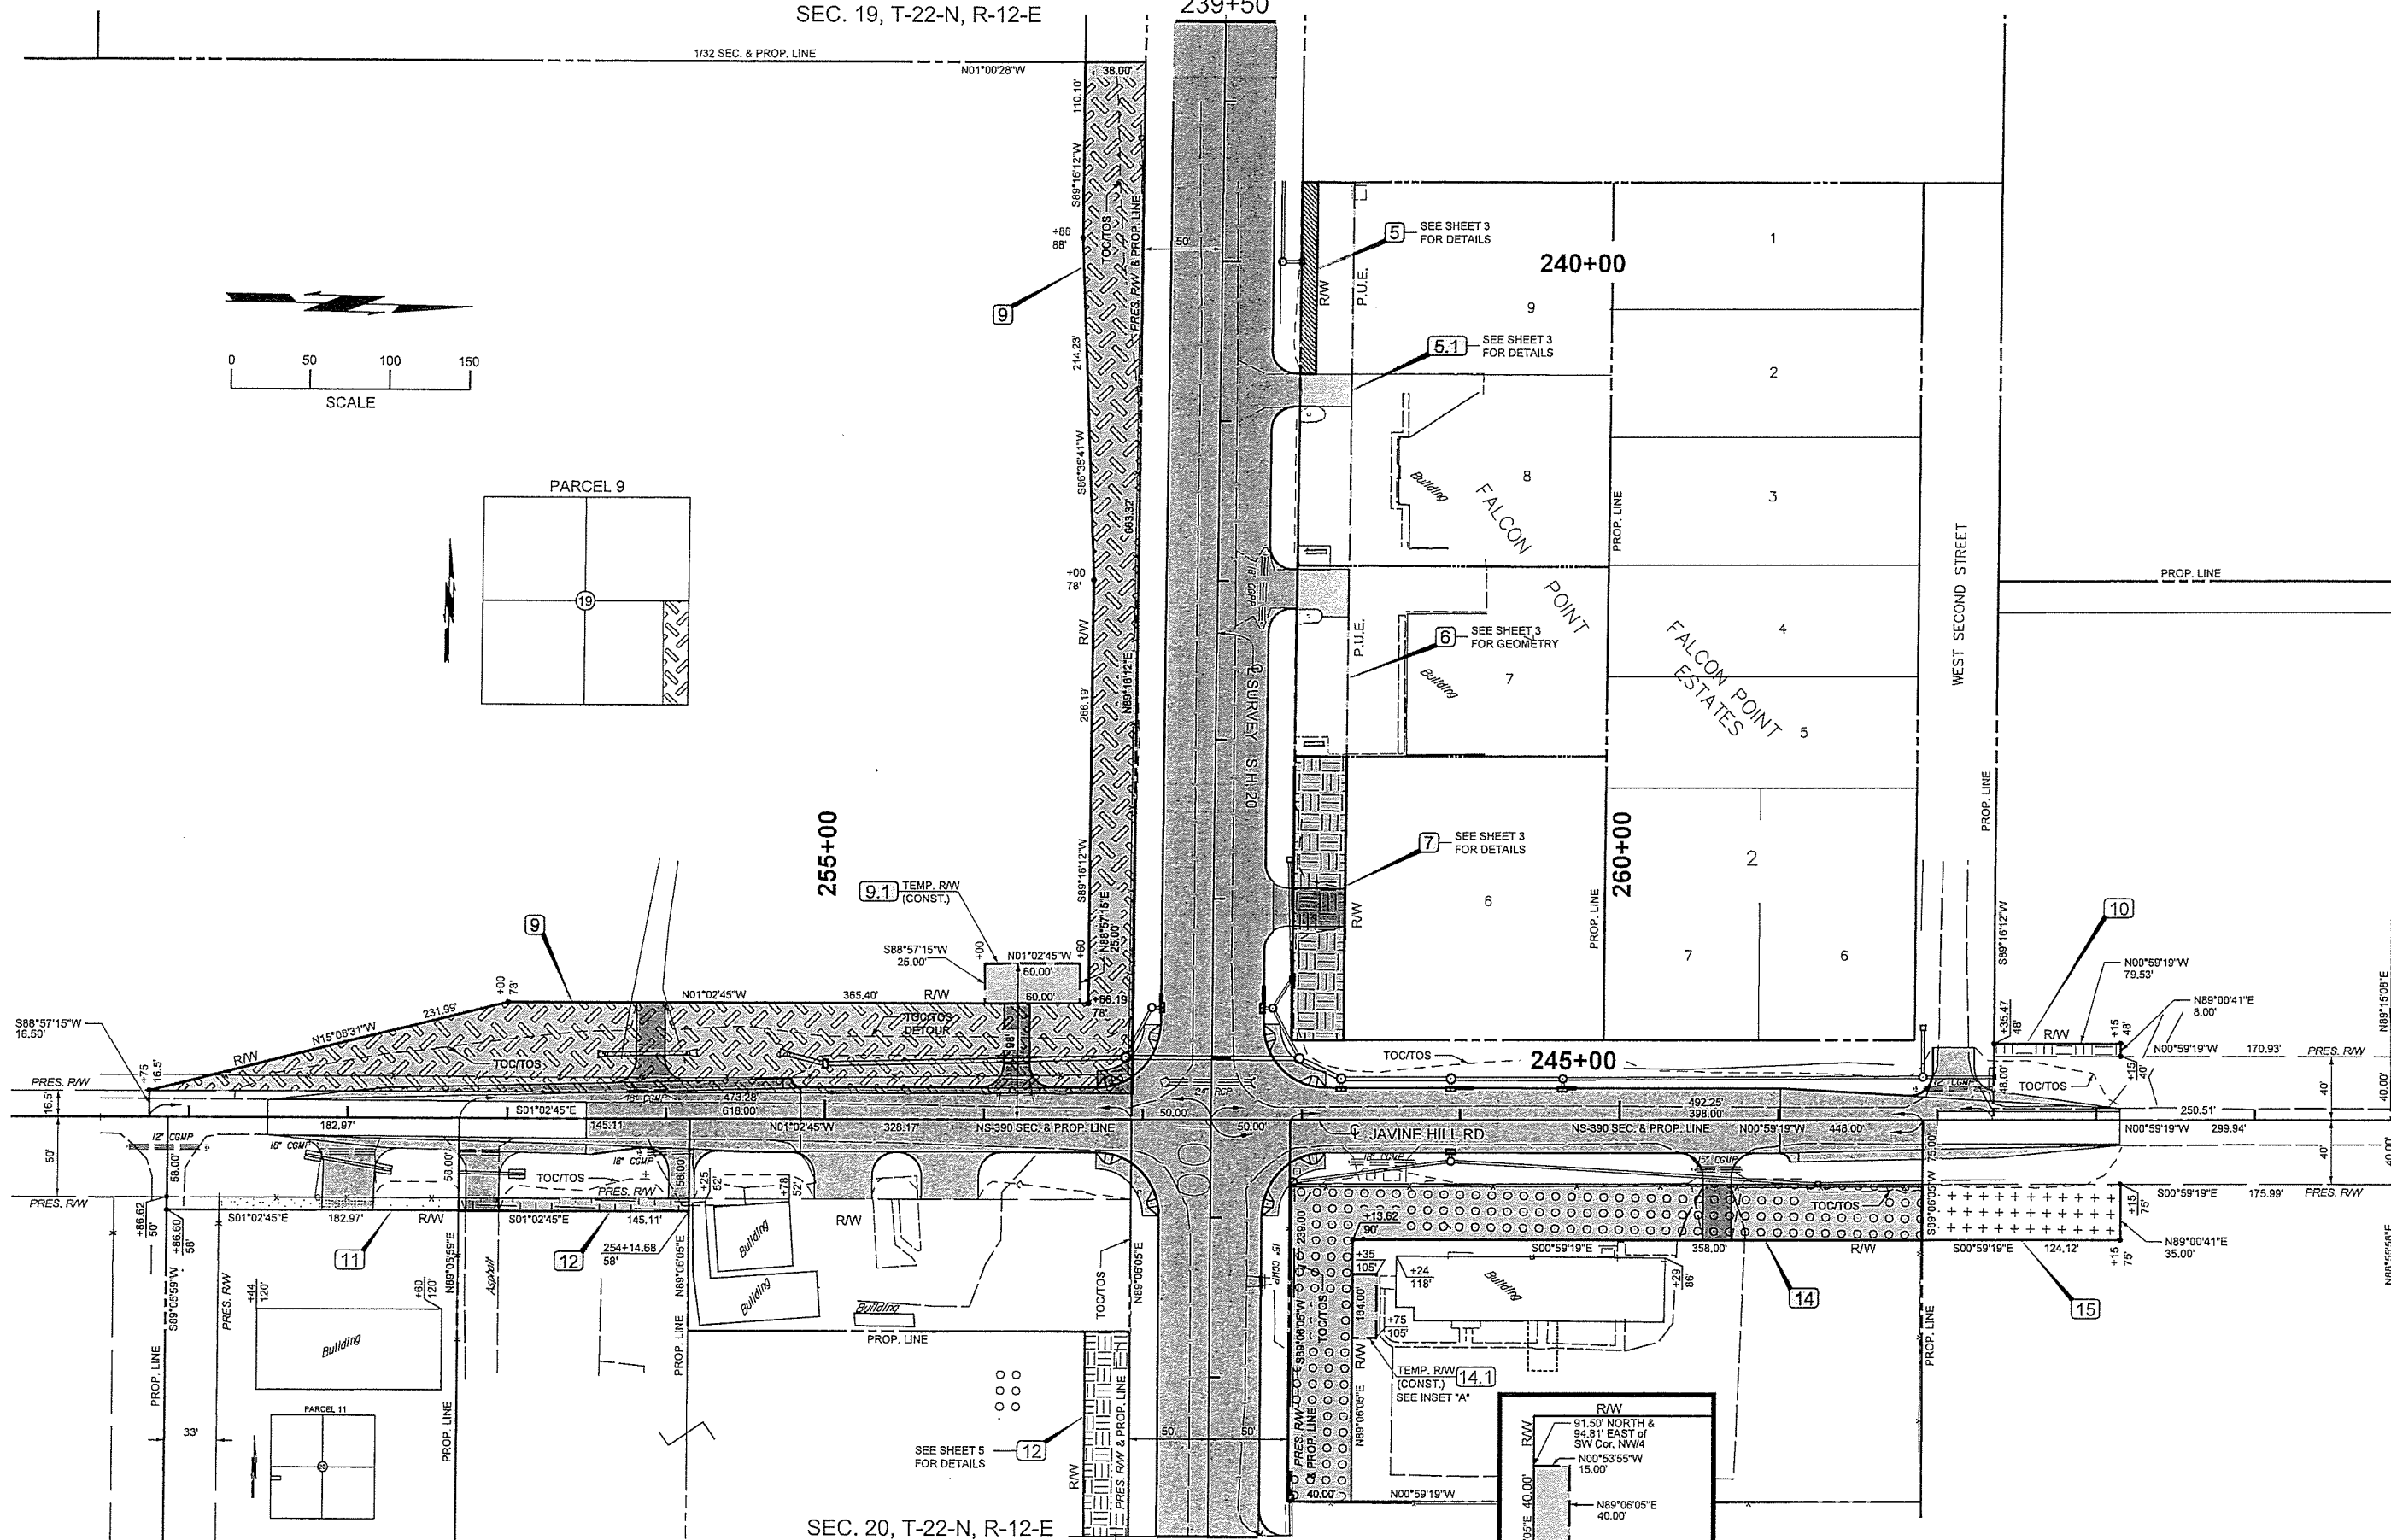
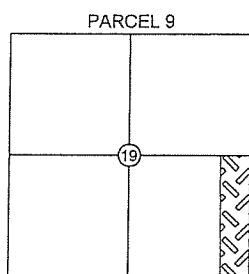



SEC. 19, T-22-N, R-12-E

239+50

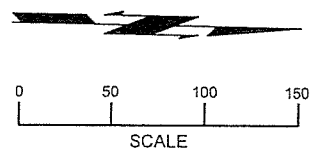

SEC. 20, T-22-N, R-12-E

248+00

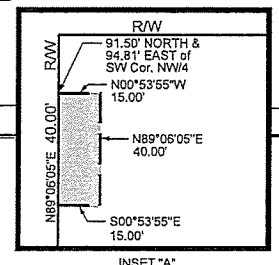

STATE J/P:	27168(08)	COUNTY:	OSAGE
			SHEET NO. 4