
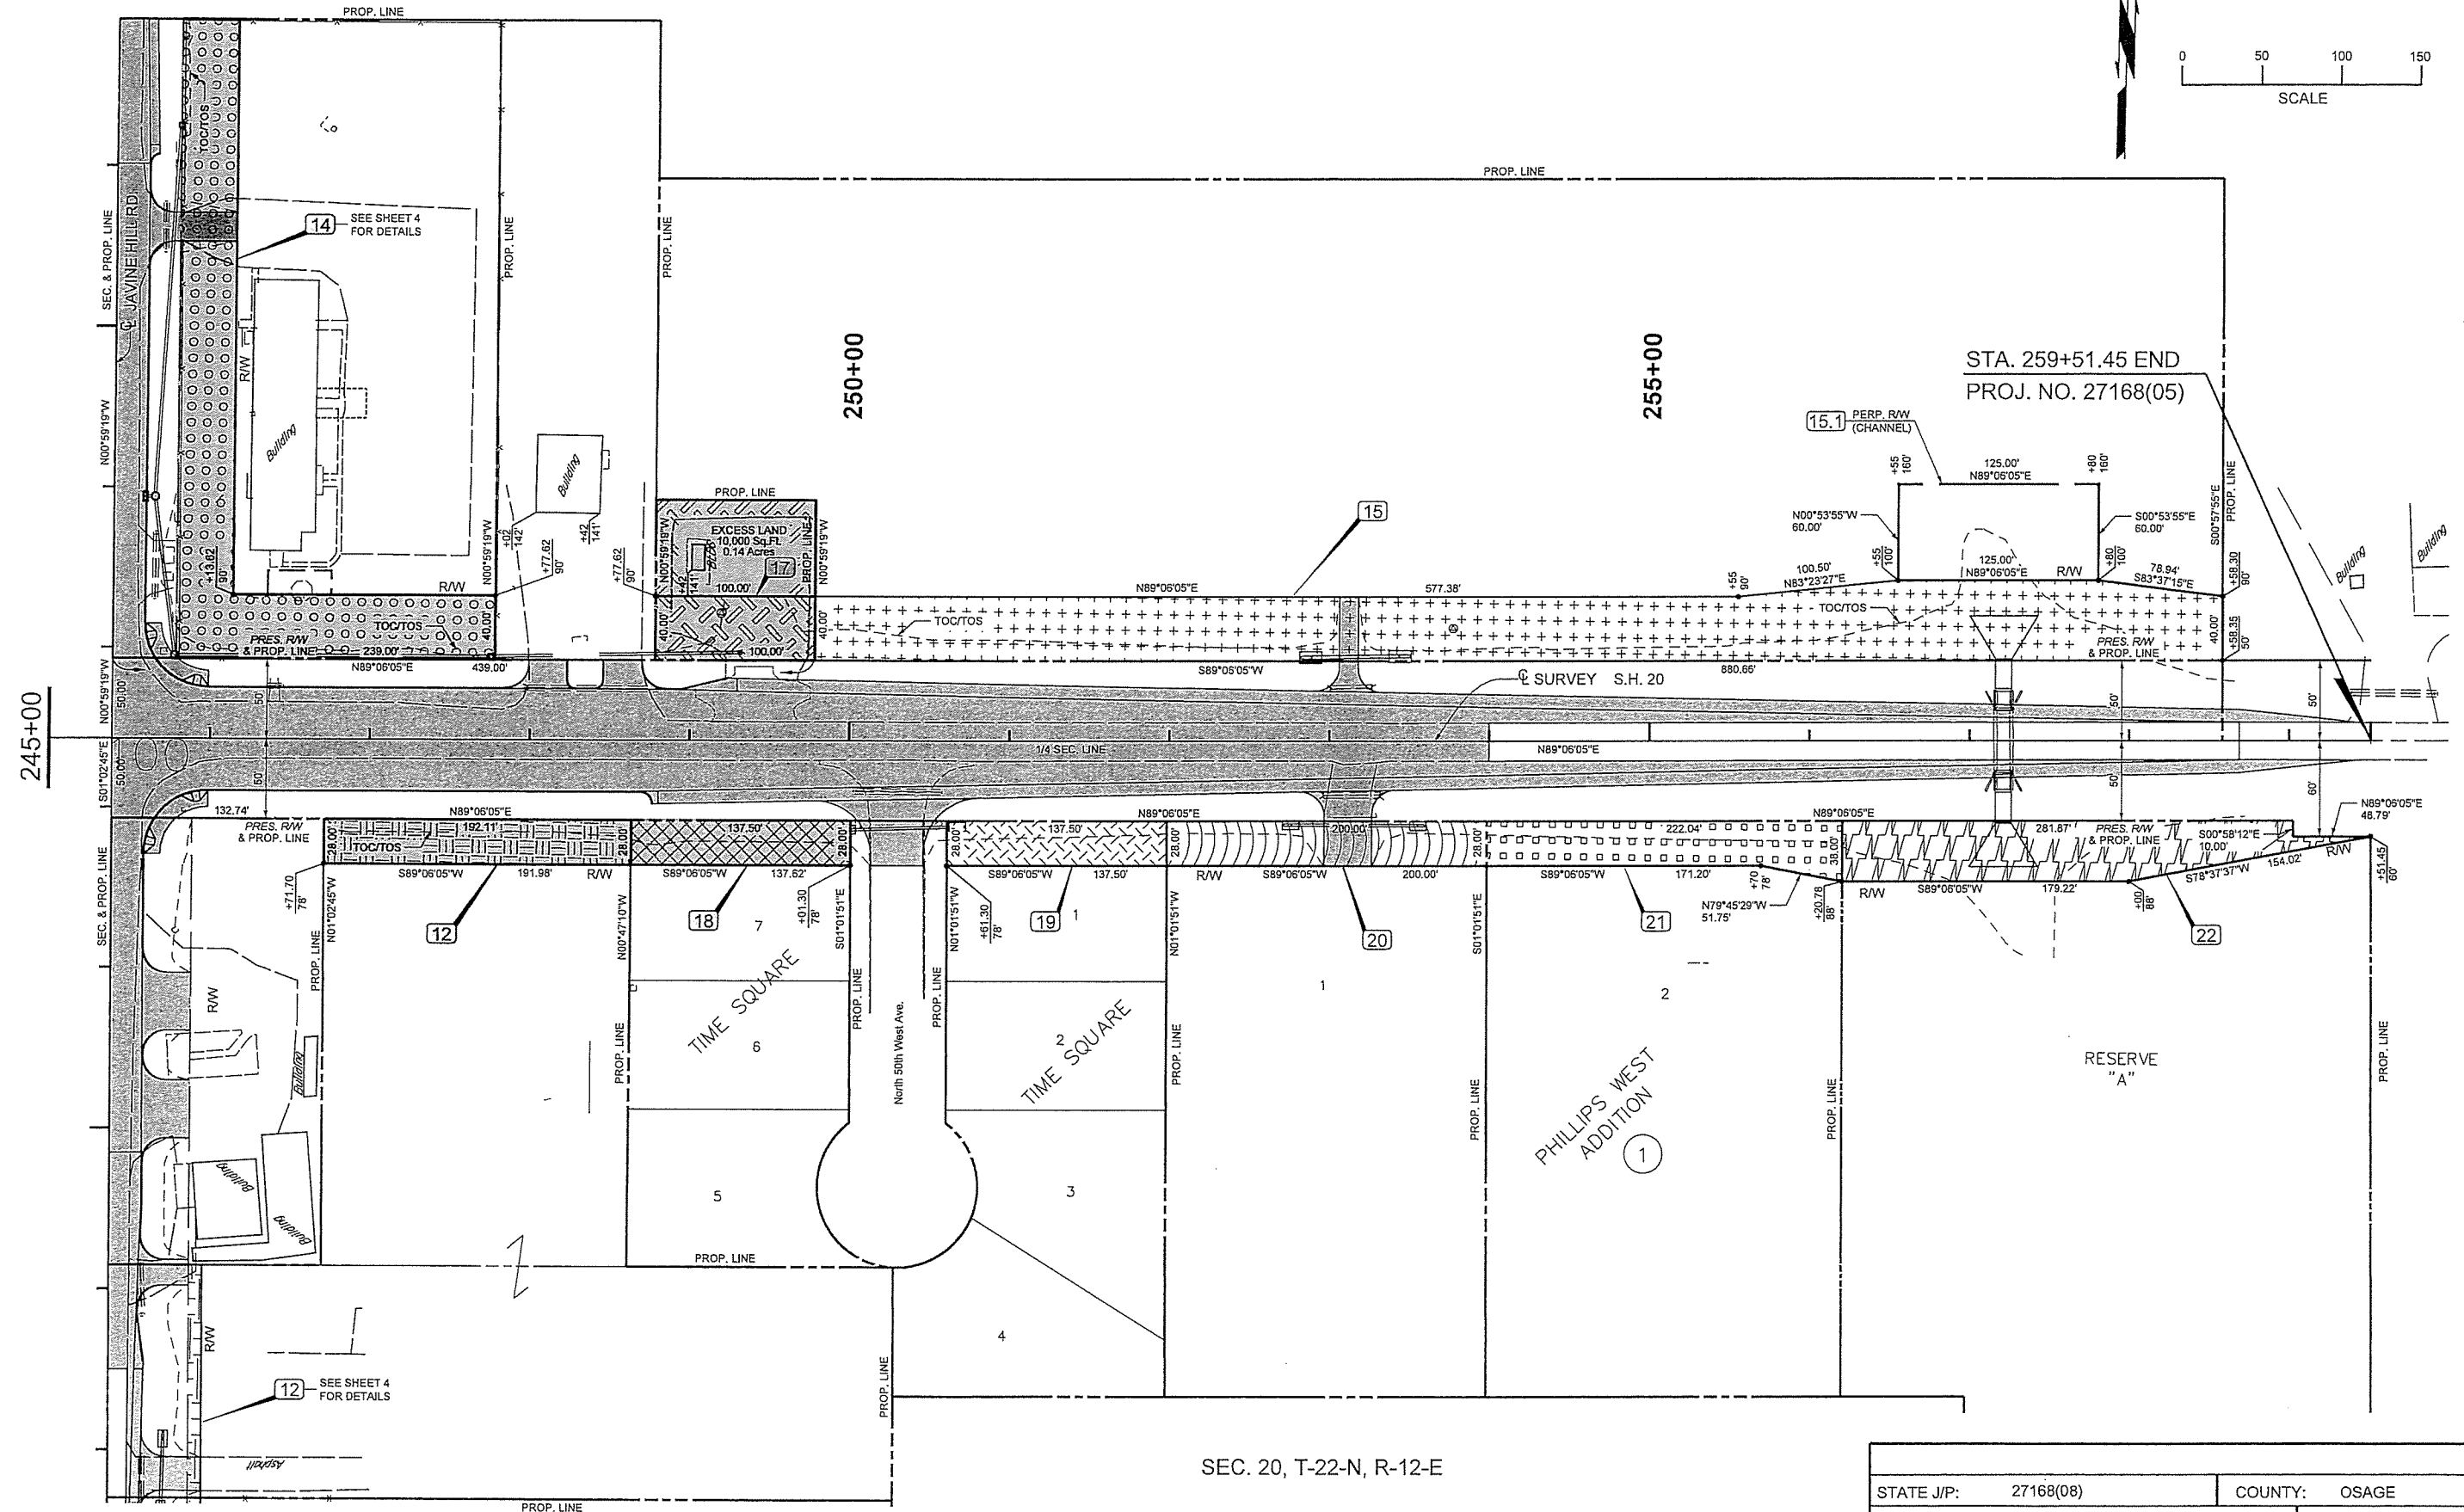


SEC. 20, T-22-N, R-12-E

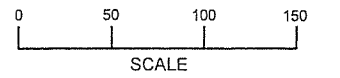

SEC. 20, T-22-N, R-12-E

STATE J/P:	27168(08)	COUNTY:	OSAGE
			SHEET NO. 5