


CITY OF **stillwater**

FED ROAD DIST NO	STATE	PROJ NO	FISCAL YEAR	SHEET NO	TOTAL SHEETS
6	OKLA	31595(04)	16		

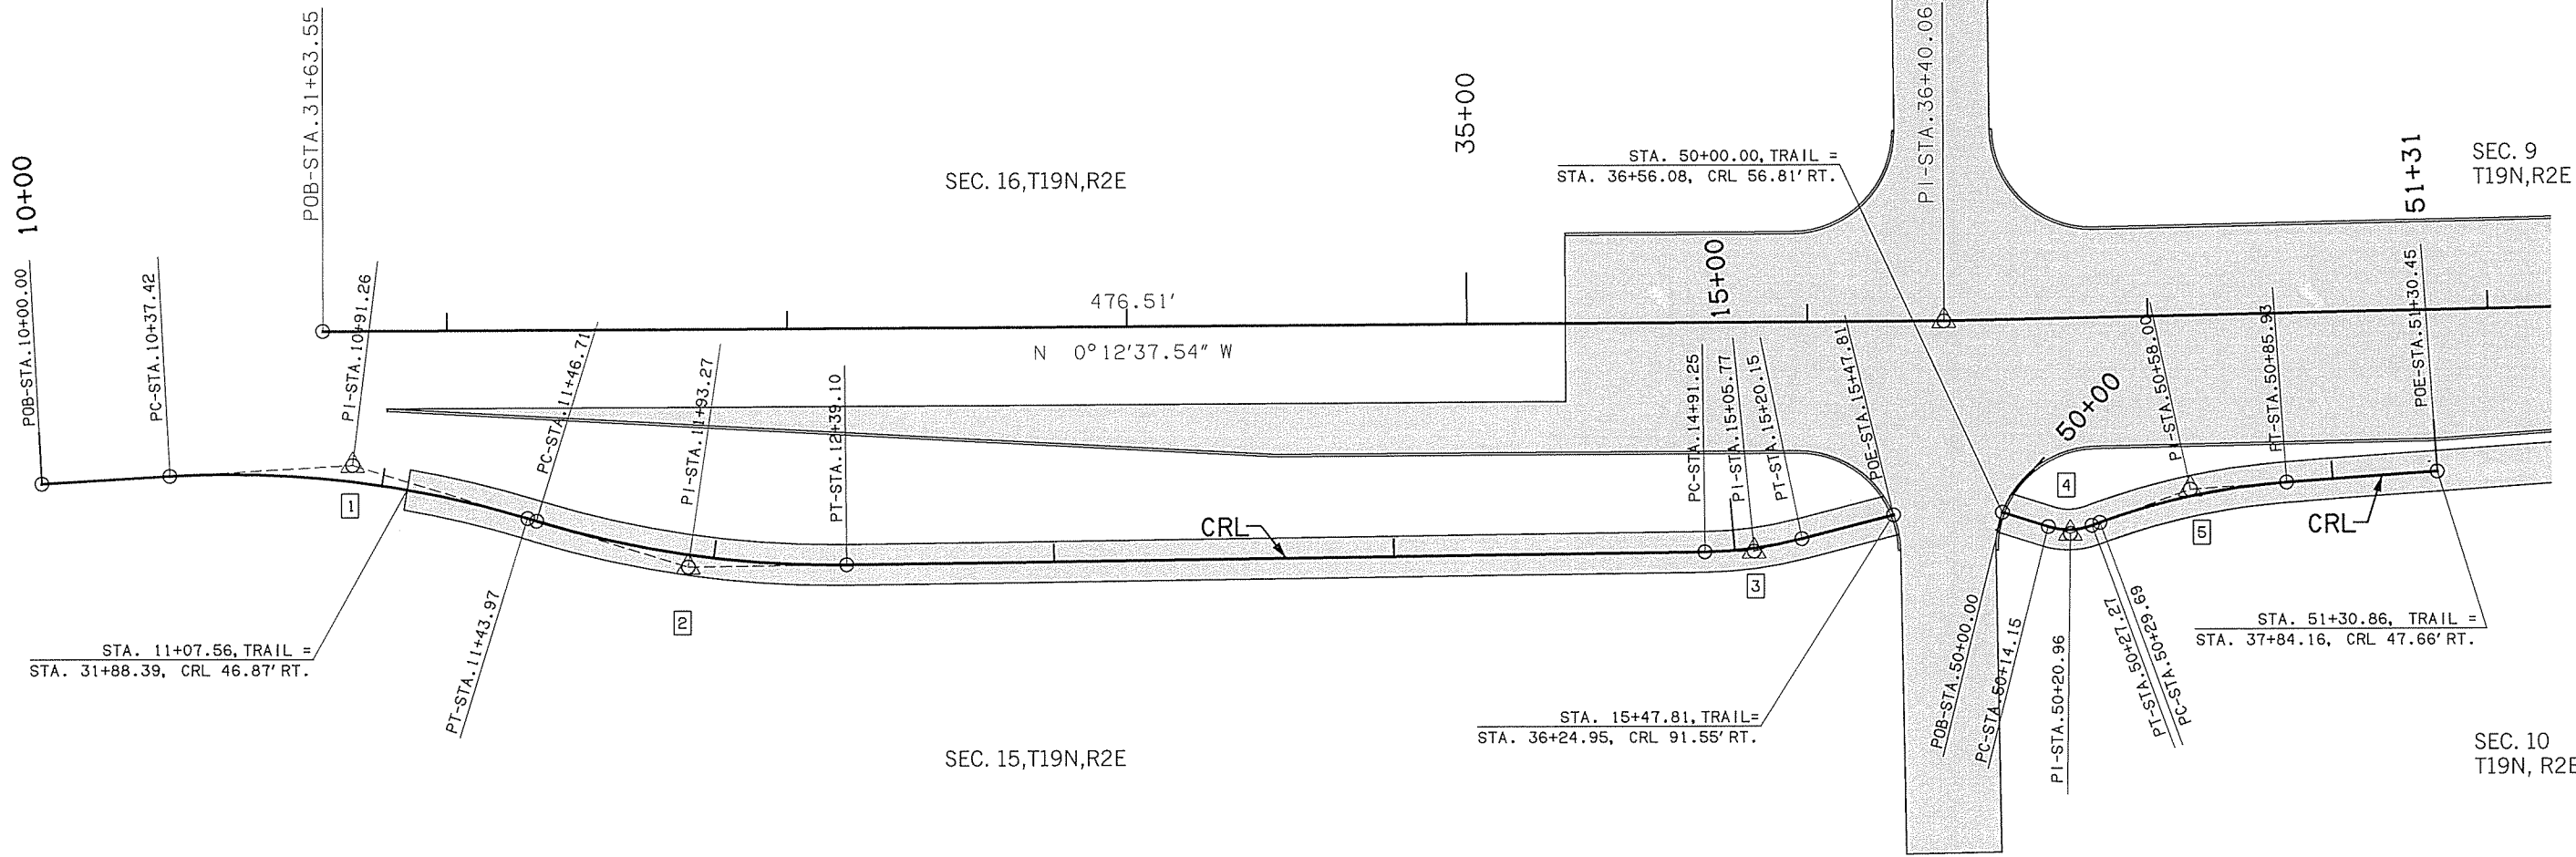

CRL WESTERN ROAD TRAIL										
CURVE	CARDINAL POINTS				CURVE DATA					
	STATION	X (EAST) (FEET)	Y (NORTH) (FEET)	DELTA	RADIUS (FEET)	TANGENT (FEET)	ARC (FEET)	EXTERNAL (FEET)	DEGREE	
1	POB	10+00	2238074.5714	412192.0830						
	PC	10+37.42	2238072.3636	412229.4010	19°05'54.94"	300.00	53.84	106.55	4.793	20°20'56.50"
	PI	10+91.26	2238069.1877	412283.1872						
	PT	11+43.97	2238084.8999	412334.6843						
2	PC	11+46.71	2238085.6987	412337.3022	17°38'42.30"	300.00	46.56	92.39	3.592	19°38'42.30"
	PI	11+93.27	2238099.2872	412381.8387						
	PT	12+39.10	2238098.7364	412428.3988						
	POE	15+47.81	2238085.0357	412735.8959						
3	PC	14+91.25	2238095.7591	412680.5307	13°48'04.00"	120.00	14.52	28.9	0.88	47°44'47.34"
	PI	15+05.77	2238095.5824	412695.0525						
	PT	15+20.15	2238091.9514	412709.1140						
	POB	50+00.00	2238084.3611	412767.9290						
4	PC	50+14.15	2238088.6125	412781.4247	37°35'37.53"	20.00	6.81	13.12	1.13	286°28'44.03"
	PI	50+20.96	2238090.6579	412787.9175						
	PT	50+27.27	2238088.3175	412794.3099						
	POB	51+30.45	2238072.6782	412895.8124						
5	PC	50+29.69	2238087.4859	412796.5816	16°06'42.56"	200.00	28.31	56.24	1.990	28°38'52.40"
	PI	50+58.00	2238077.7539	412823.1633						
	PT	50+85.93	2238075.7810	412851.4017						
	POE	51+30.45	2238072.6782	412895.8124						

Design		WESTERN ROAD	PAYNE COUNTY
Drawn		GEOMETRIC DATA (2) Project No. 31595(04) Sheet No. 21	
Checked			
Approved			
Squad	OLSSON ASSOCIATES		