



OKLAHOMA STATE UNIVERSITY

SEC. 9, T19N, R2E

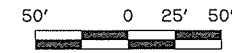

City of stillwater					
PROJ. NO.	STATE	J/P PROJ. NO.	FISCAL YEAR	SHEET NO.	TOTAL SHEETS
6	OKLA	31595(04)	16		

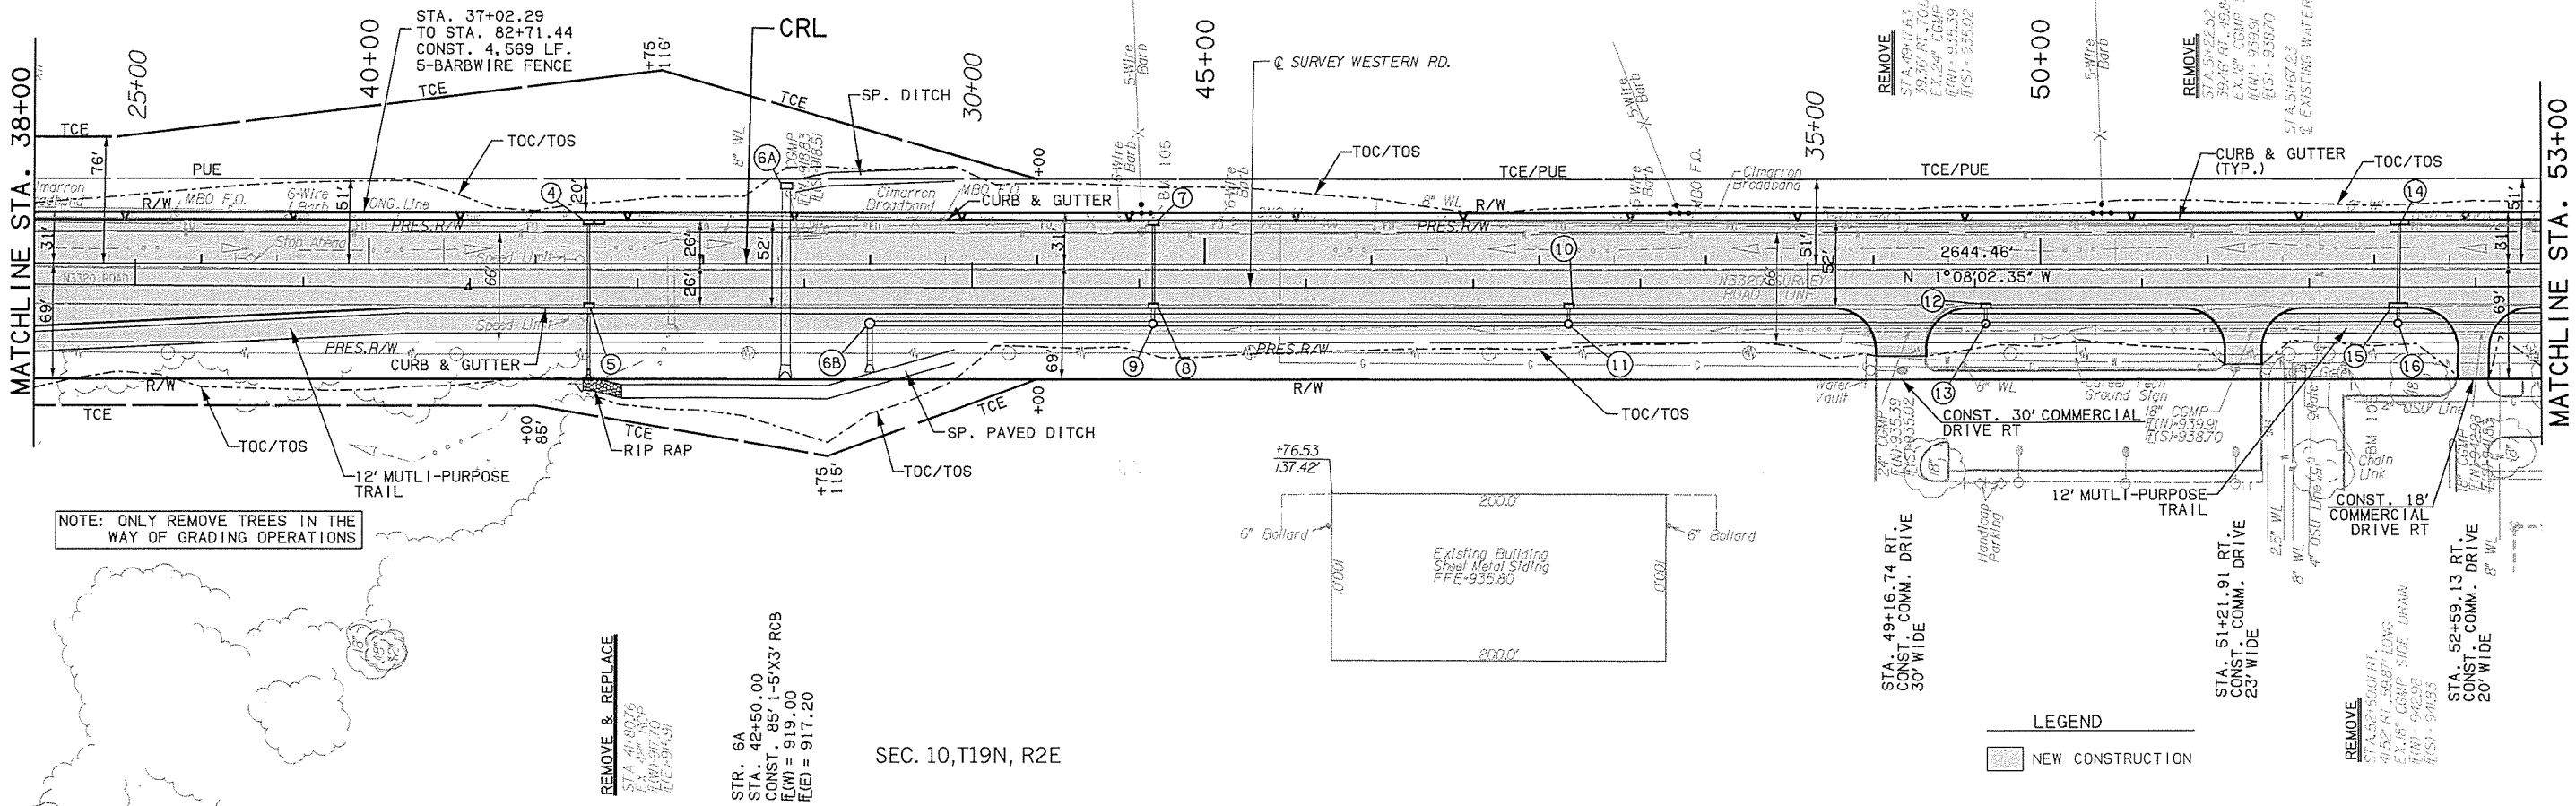

SEC. 10, T19N, R2E

