



CITY OF stillwater					
FED ROAD DIST NO	STATE	JWP PROJ NO	FISCAL YEAR	SHEET NO	TOTAL SHEETS
6	OKLA	31595(04)	16		

WESTERN RD. TRAIL N. of McELROY

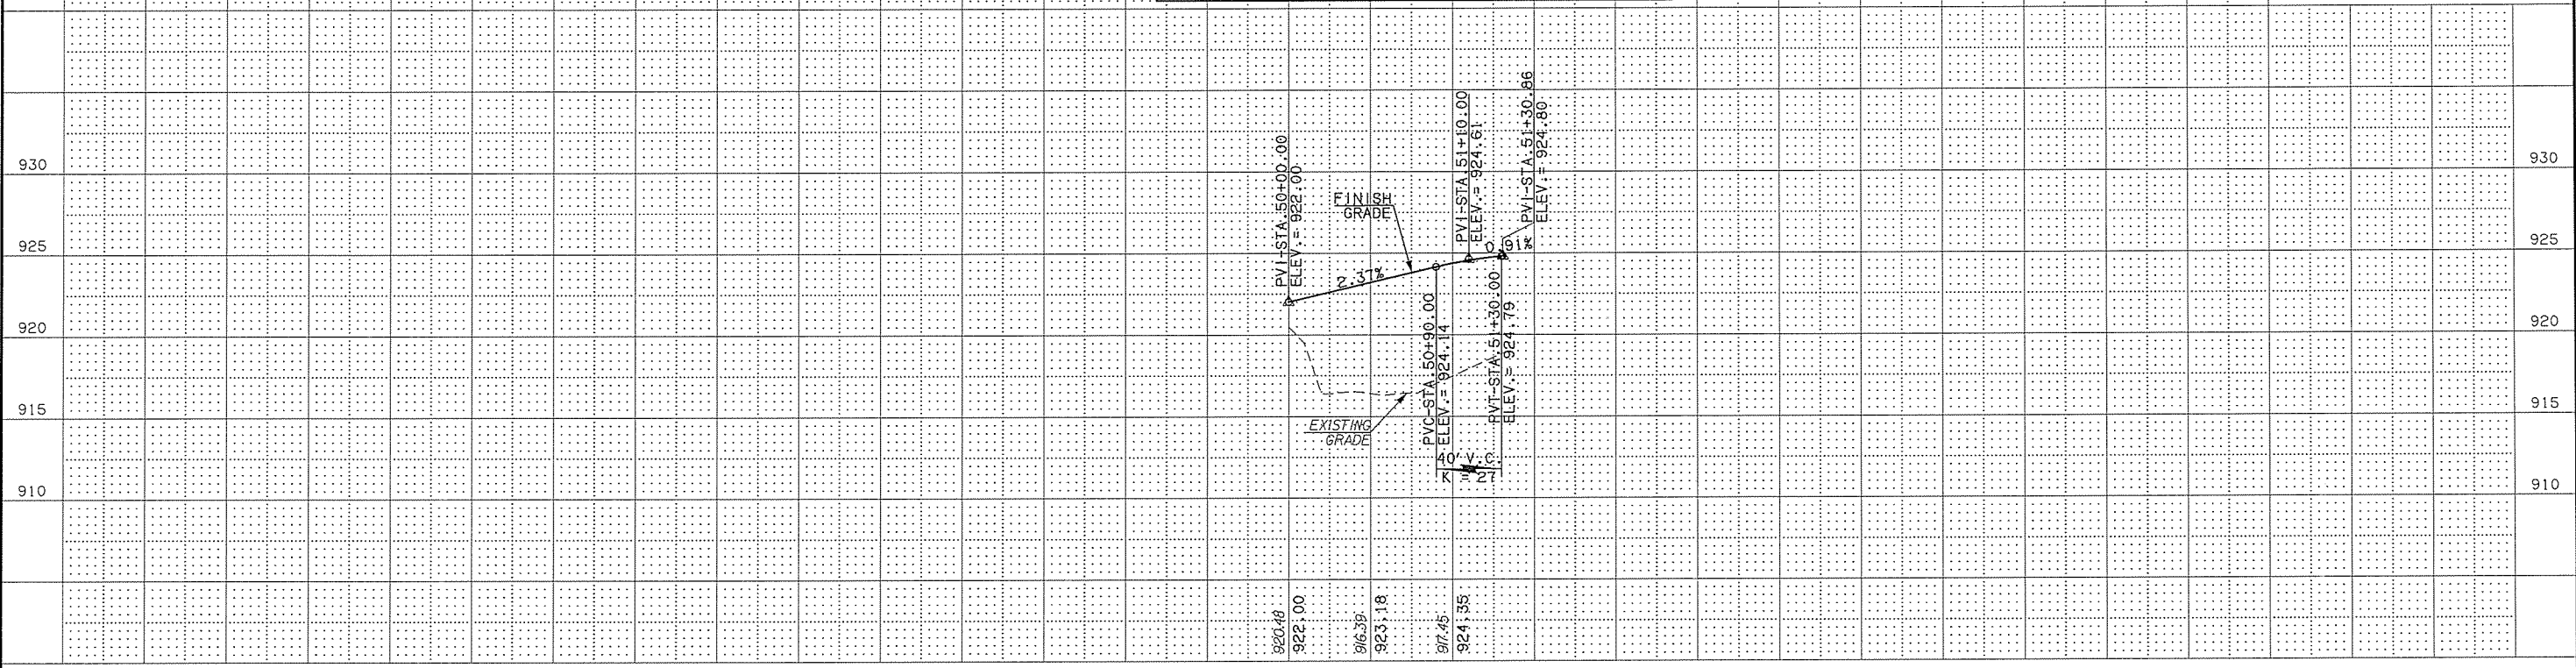

49+00 50+00 51+00 52+00

WESTERN RD. TRAIL S. of McELROY

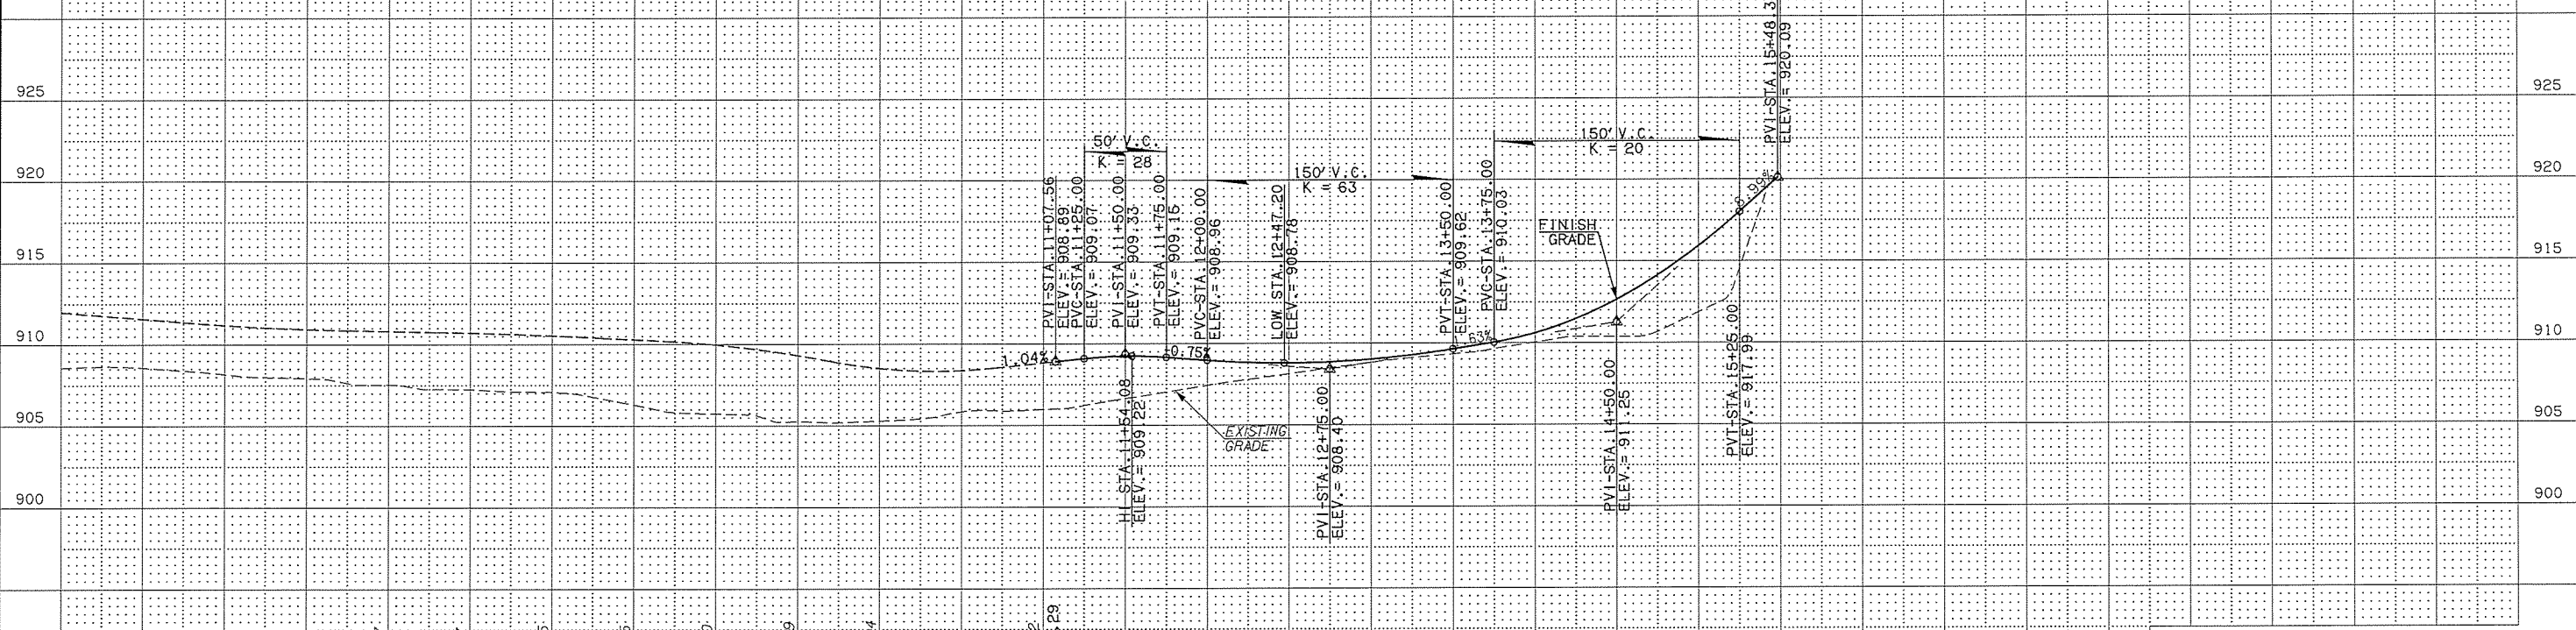

10+00 11+00 12+00 13+00 14+00 15+00 16+00