



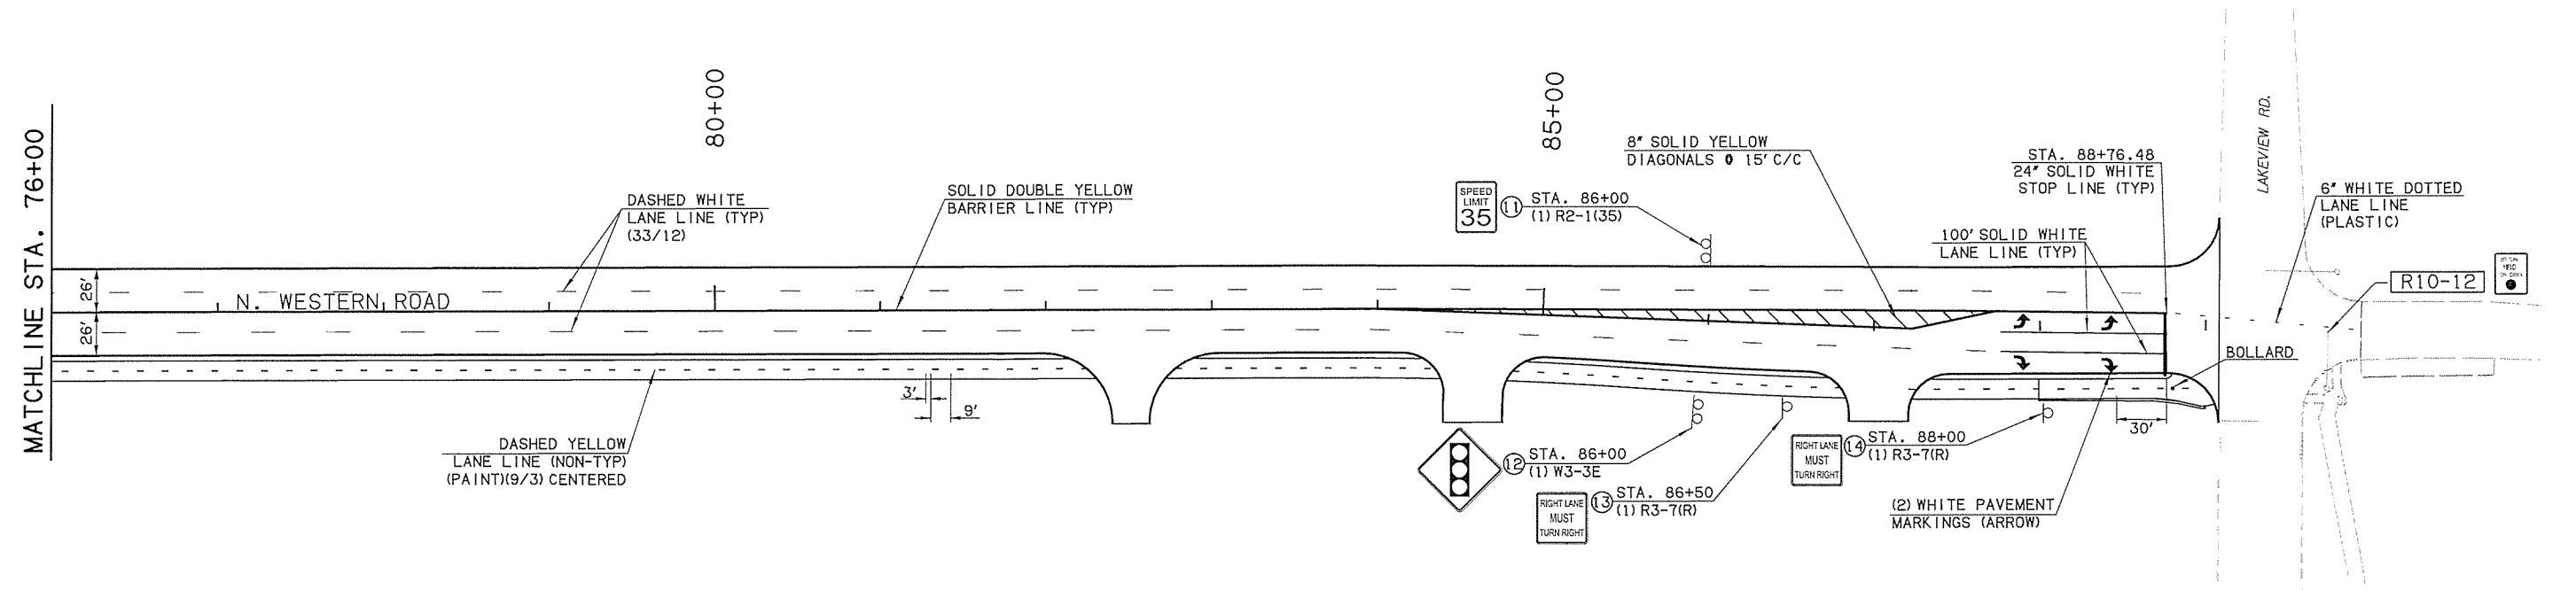

City of stillwater					
FED ROAD DIST NO	STATE	PROJ NO	FISCAL YEAR	SHEET NO	TOTAL SHEETS
6	OKLA	31595(04)	16		

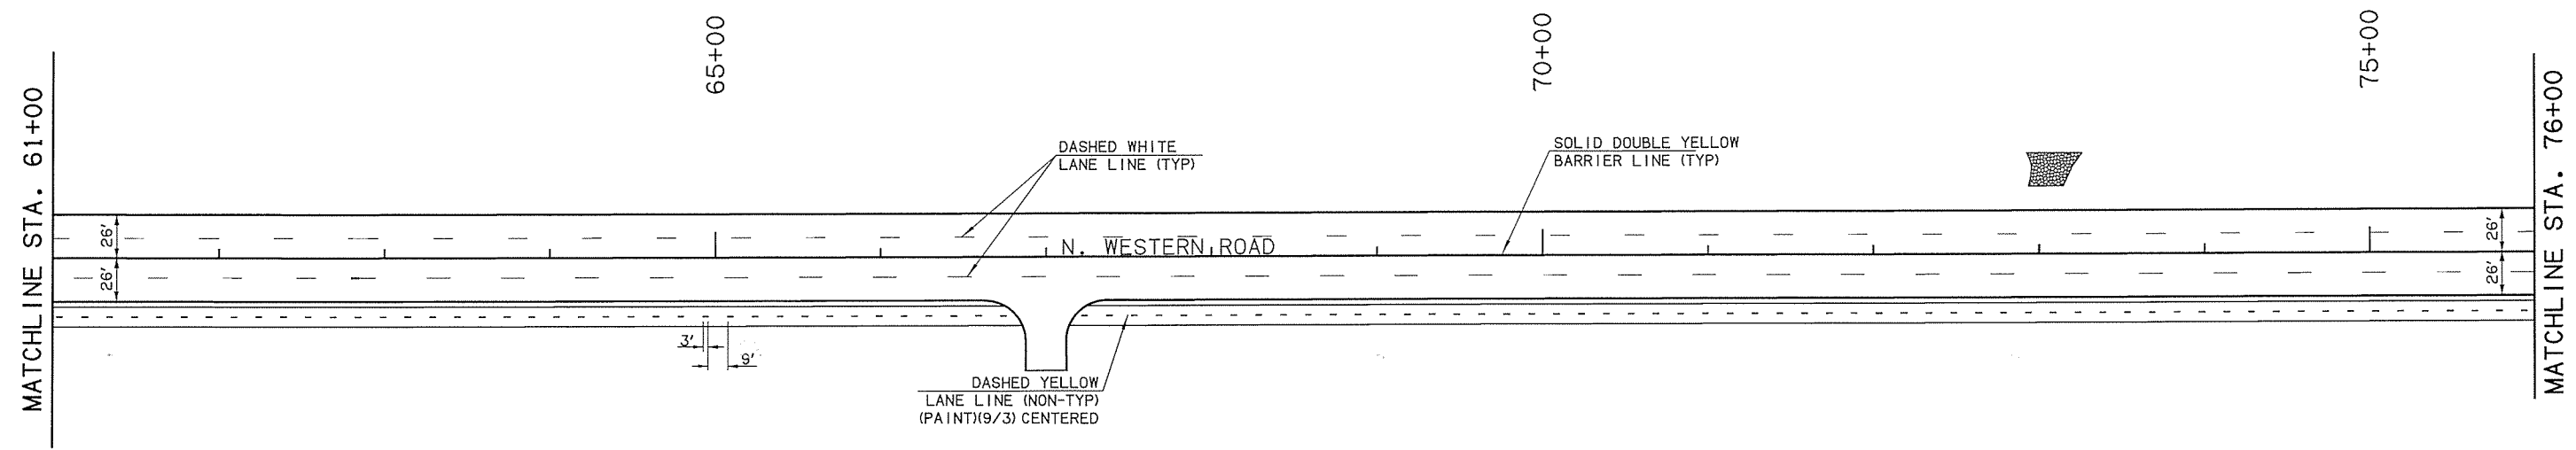

Design		WESTERN ROAD	PAYNE COUNTY
Drawn		SIGNING AND STRIPING (2)	
Checked			
Approved			
Squad	OLSSON ASSOCIATES	Project No. 31595(04)	Sheet No. 37