


8/3/2016

10:56:07 AM

F:\p\o\l\c\l\6-005-0013 - TRNS DGN WP2\CX17.dgn

DESCRIPTION	REVISIONS	DATE
△ REVISED DRIVE		8-3-2016

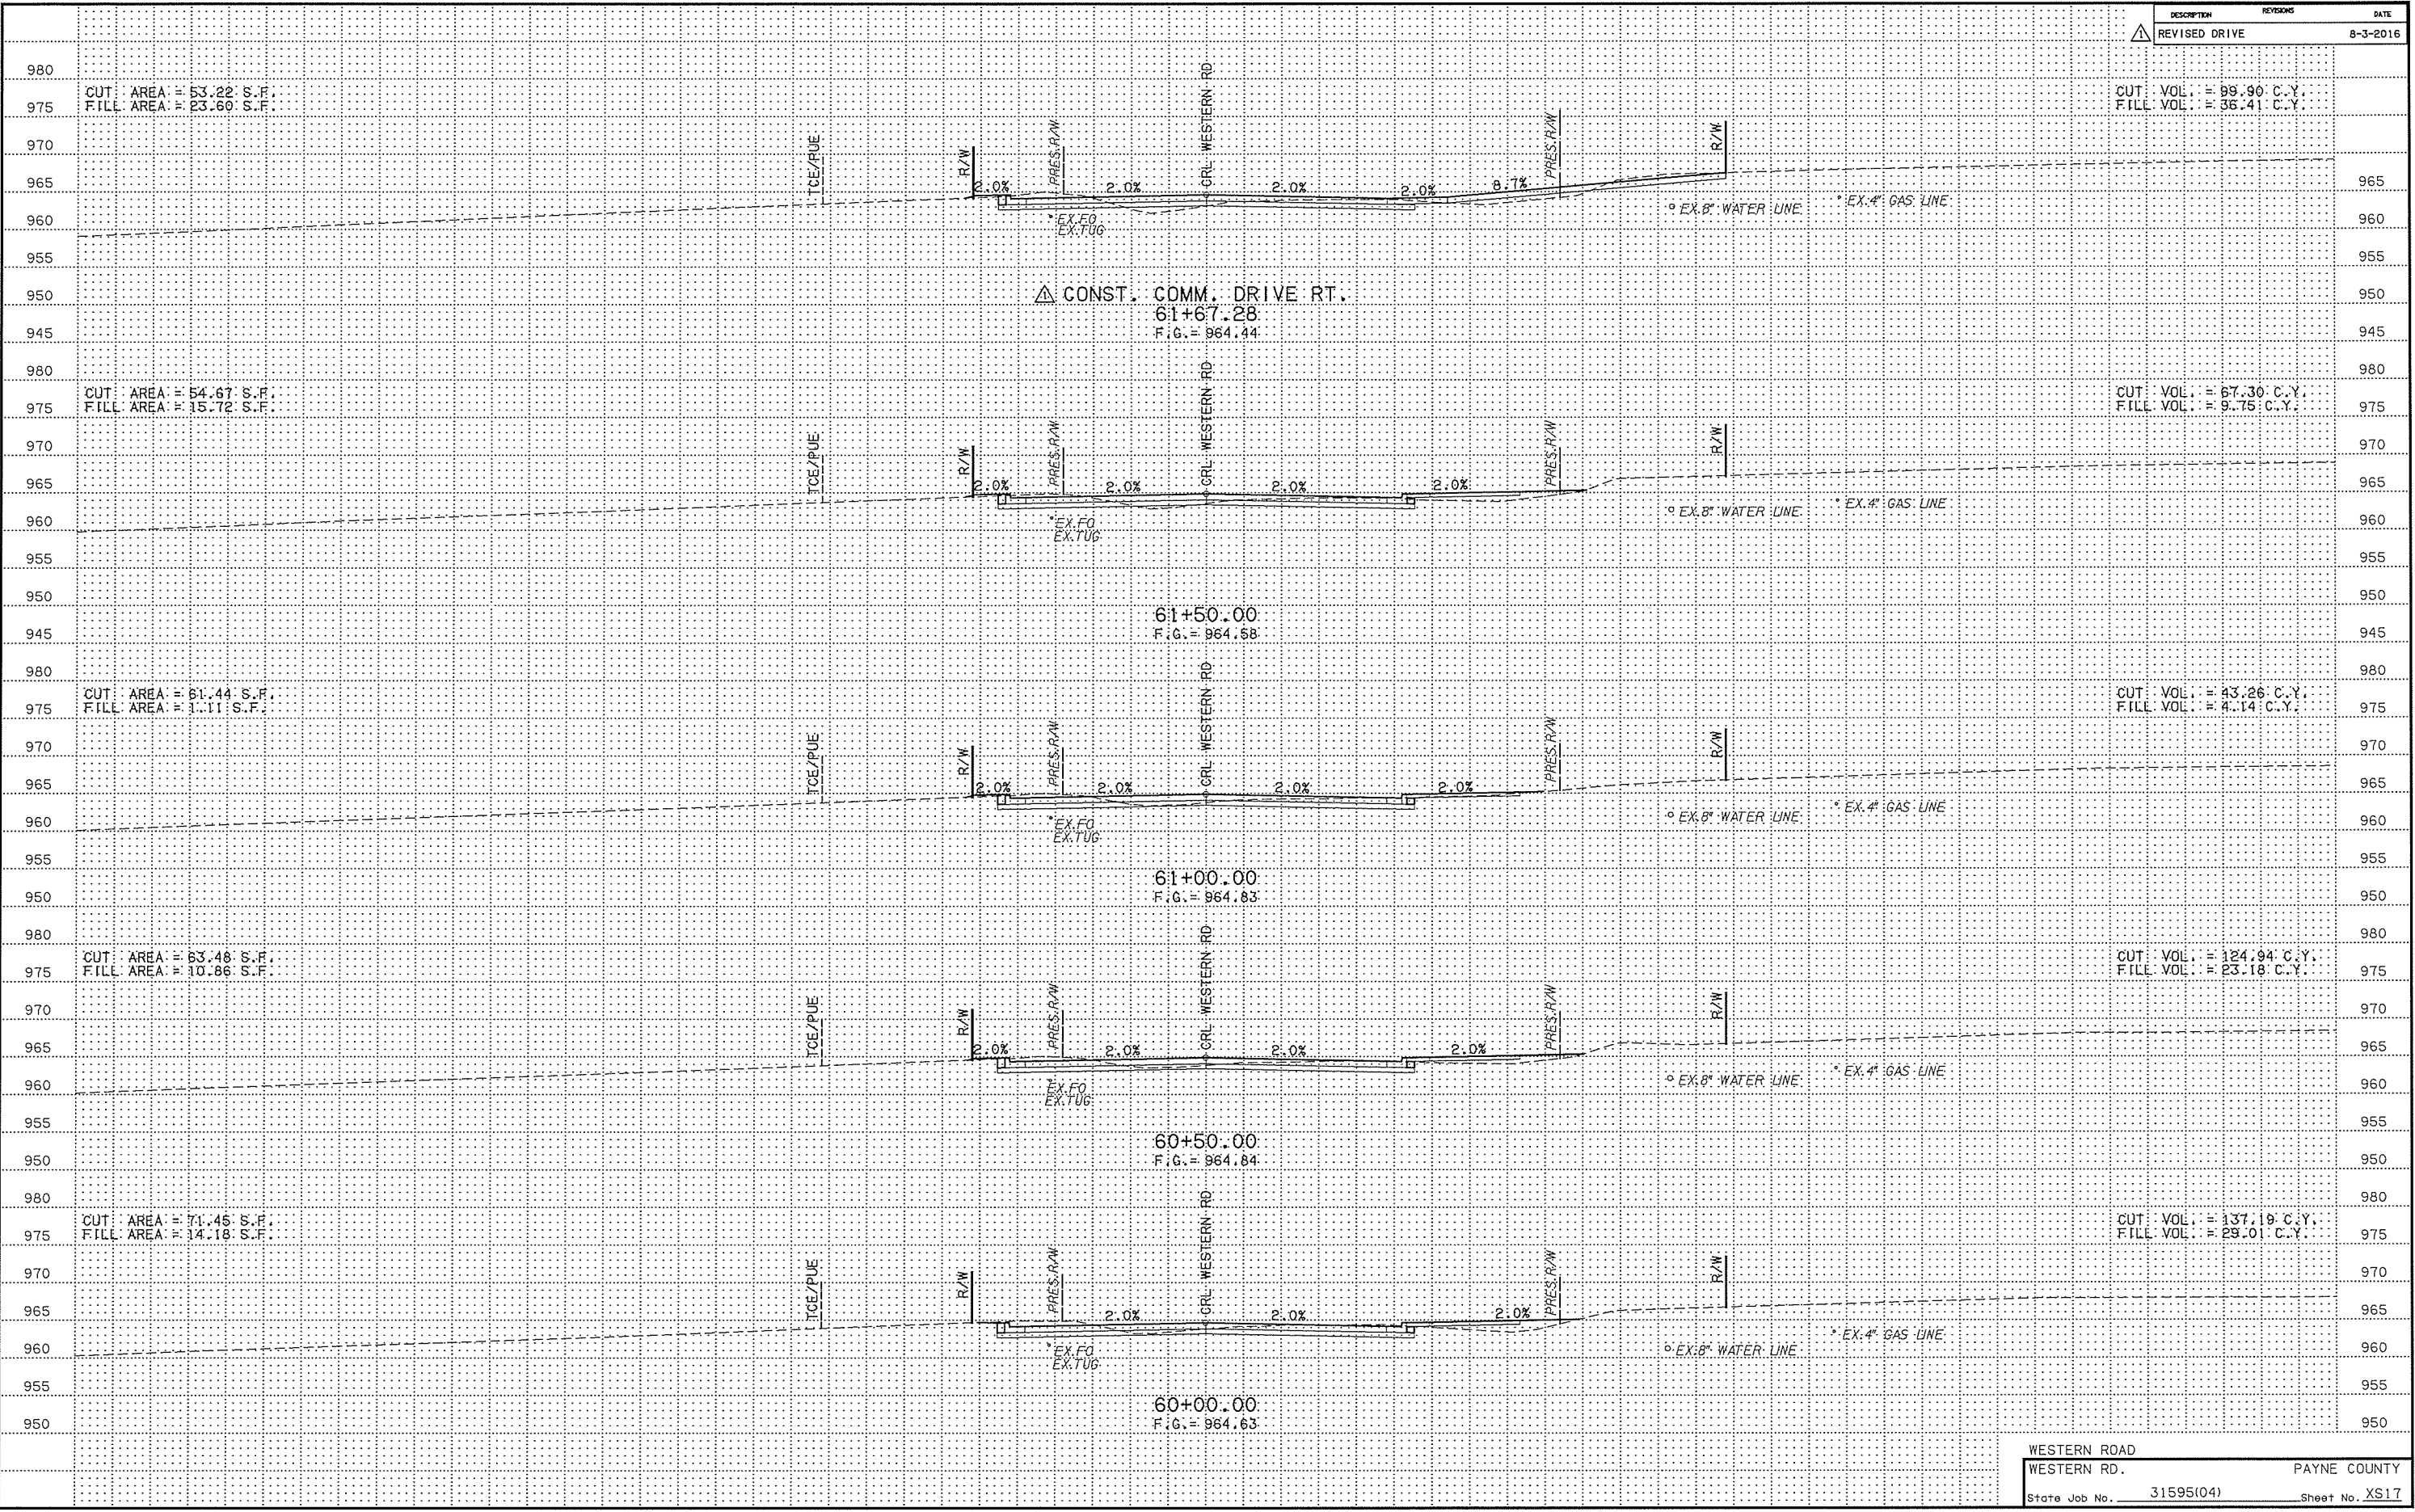

WESTERN ROAD	PAYNE COUNTY
WESTERN RD.	State Job No. 31595(04)
	Sheet No. XS17

150 100 50 0 50 100 150