


S:\Projects\DOT\TUS 89 Comanche\Acad\dwg\ACAD PROJECT 1\US89somm28-Drainage Map.dwg, 7/14/2016 10:52:04 AM

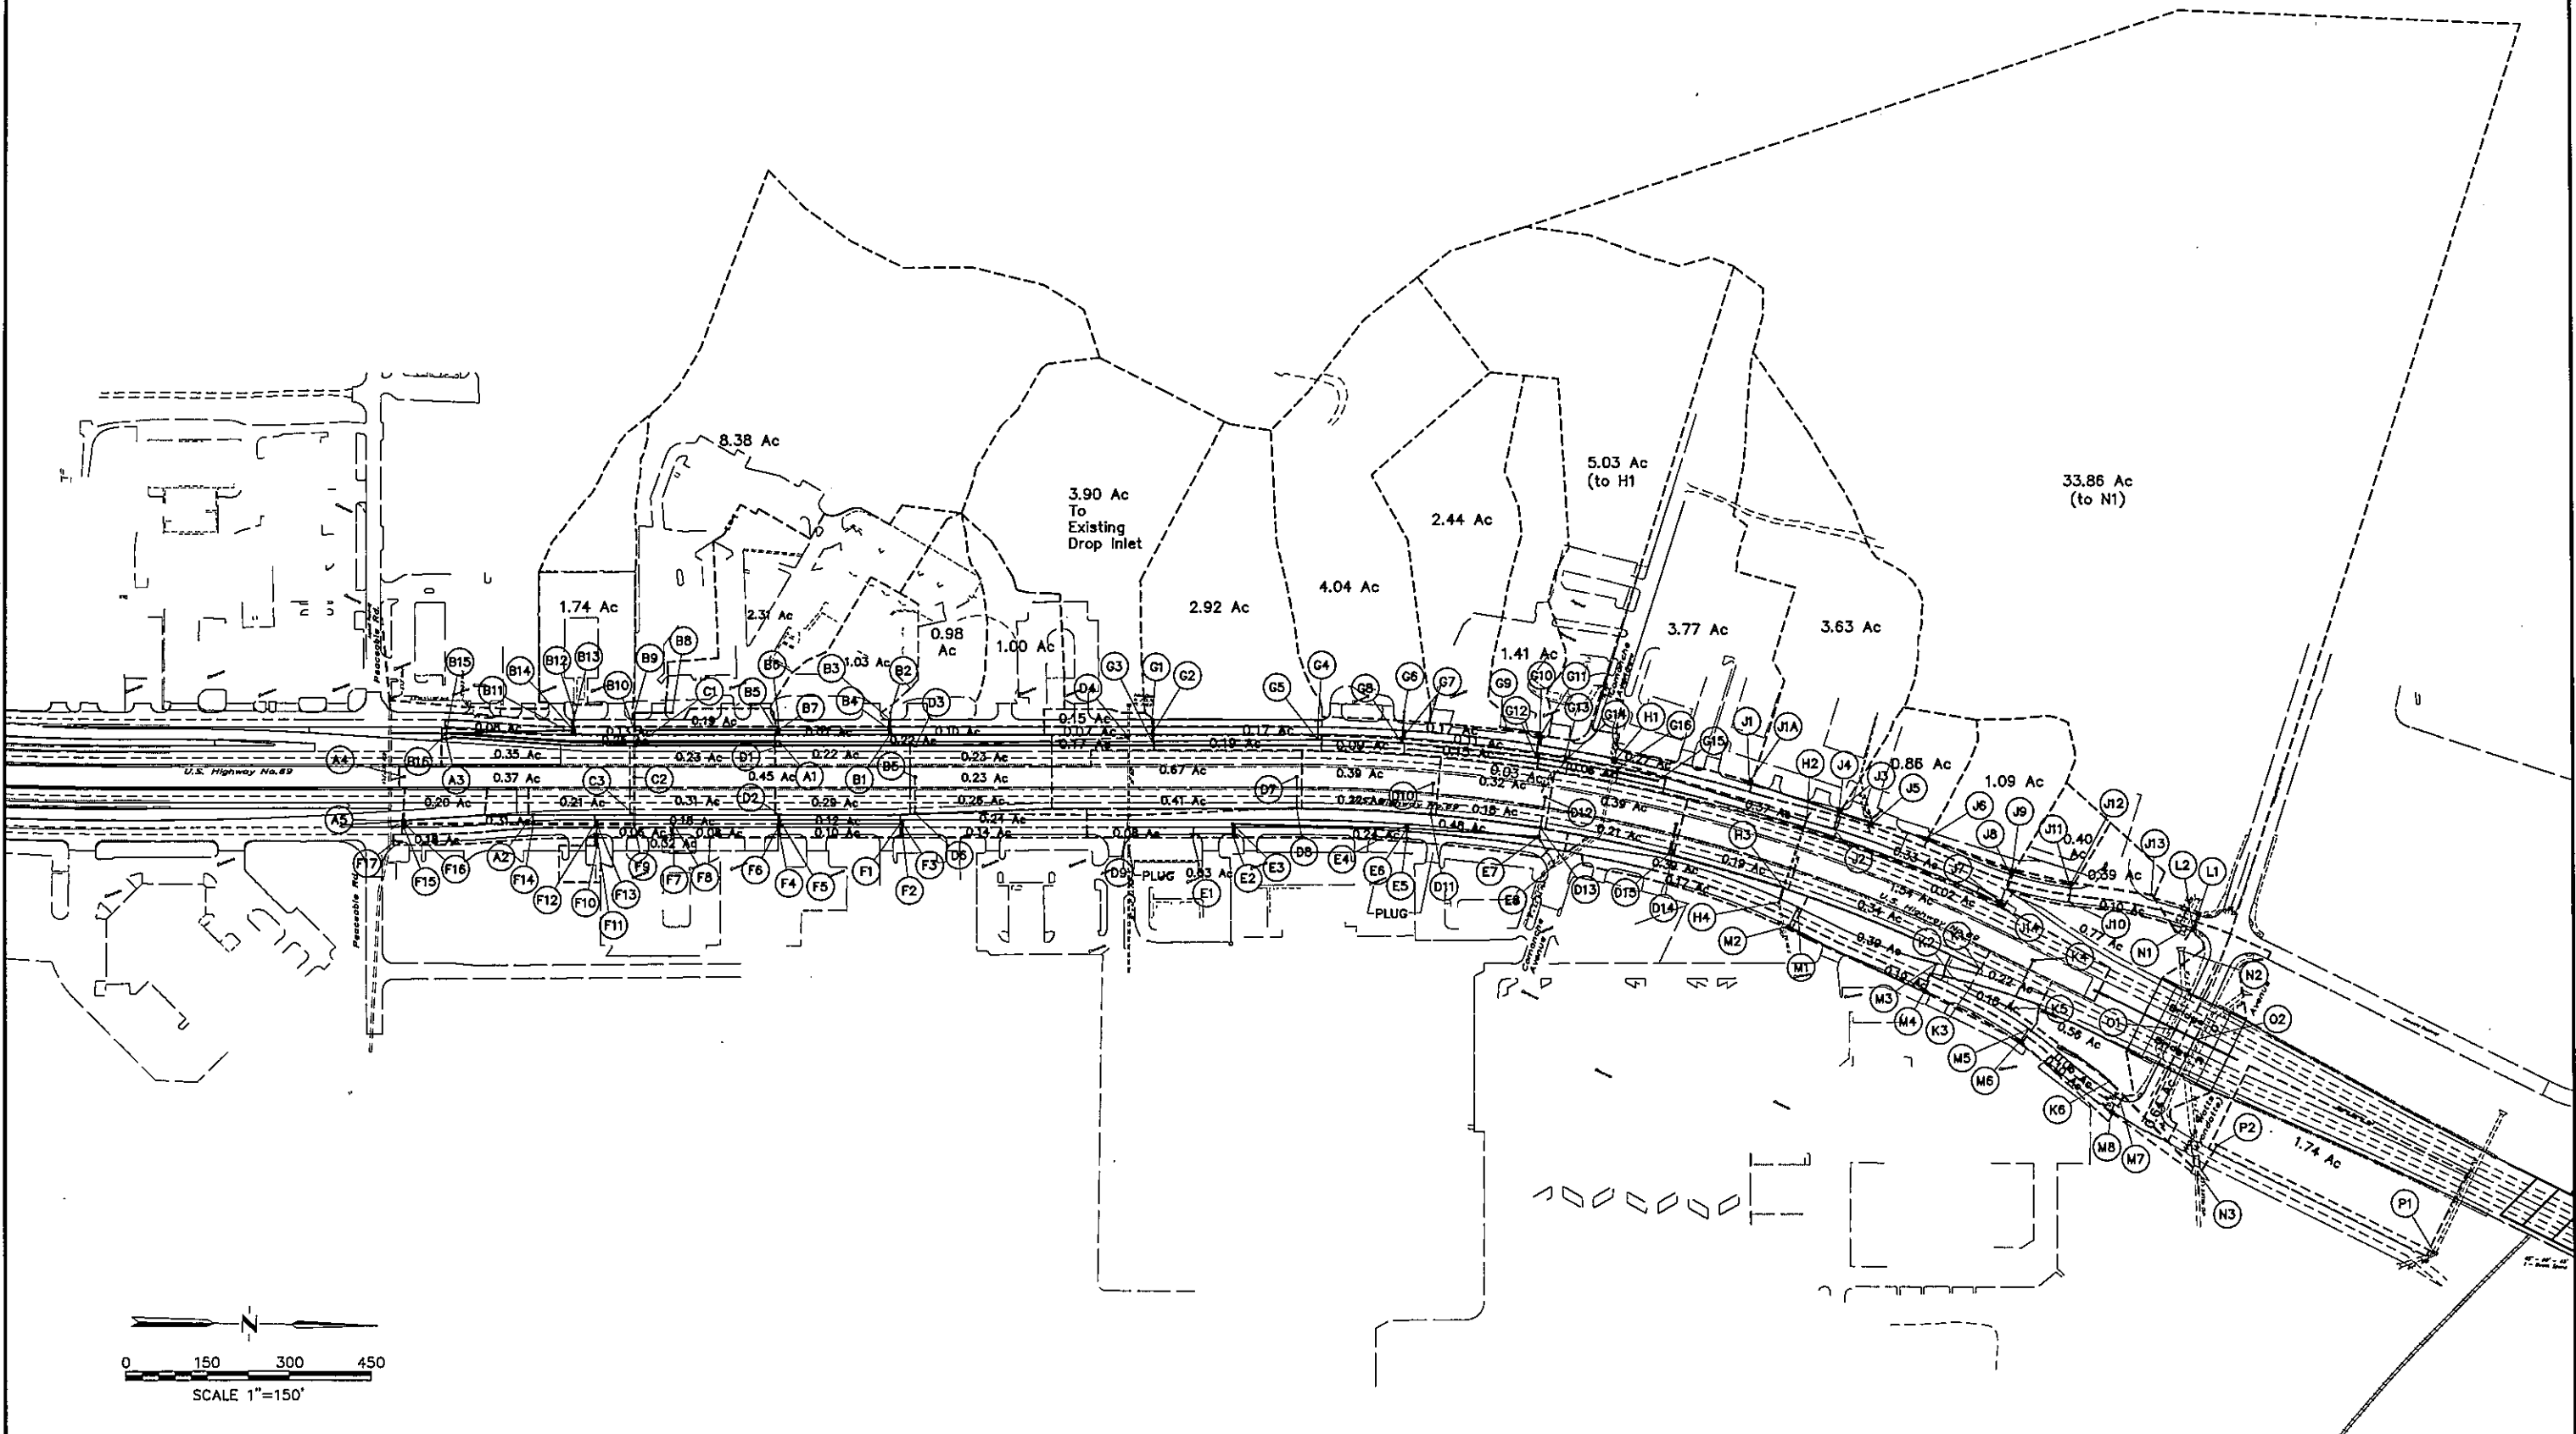

The Drainage Map is to be used in conjunction with the Storm Water Management Plan. The Drainage Map displays the drainage characteristics.



Survey	CKS	U.S. 69 - COMANCHE AVENUE	PITTSBURG COUNTY
Drawn	CKD	<b>DRAINAGE MAP</b>	
Checked	CKE		
Approved			
Squad	C & K	JOB PIECE NO. 14999(04)	SHEET NO. 28