


S:\Projects\DOT\TUS 69 Comanche\Acad\dwg\ACAD PROJECT 1\US69\com49-Guardrail Details.dwg, 7/14/2016 10:59:03 AM

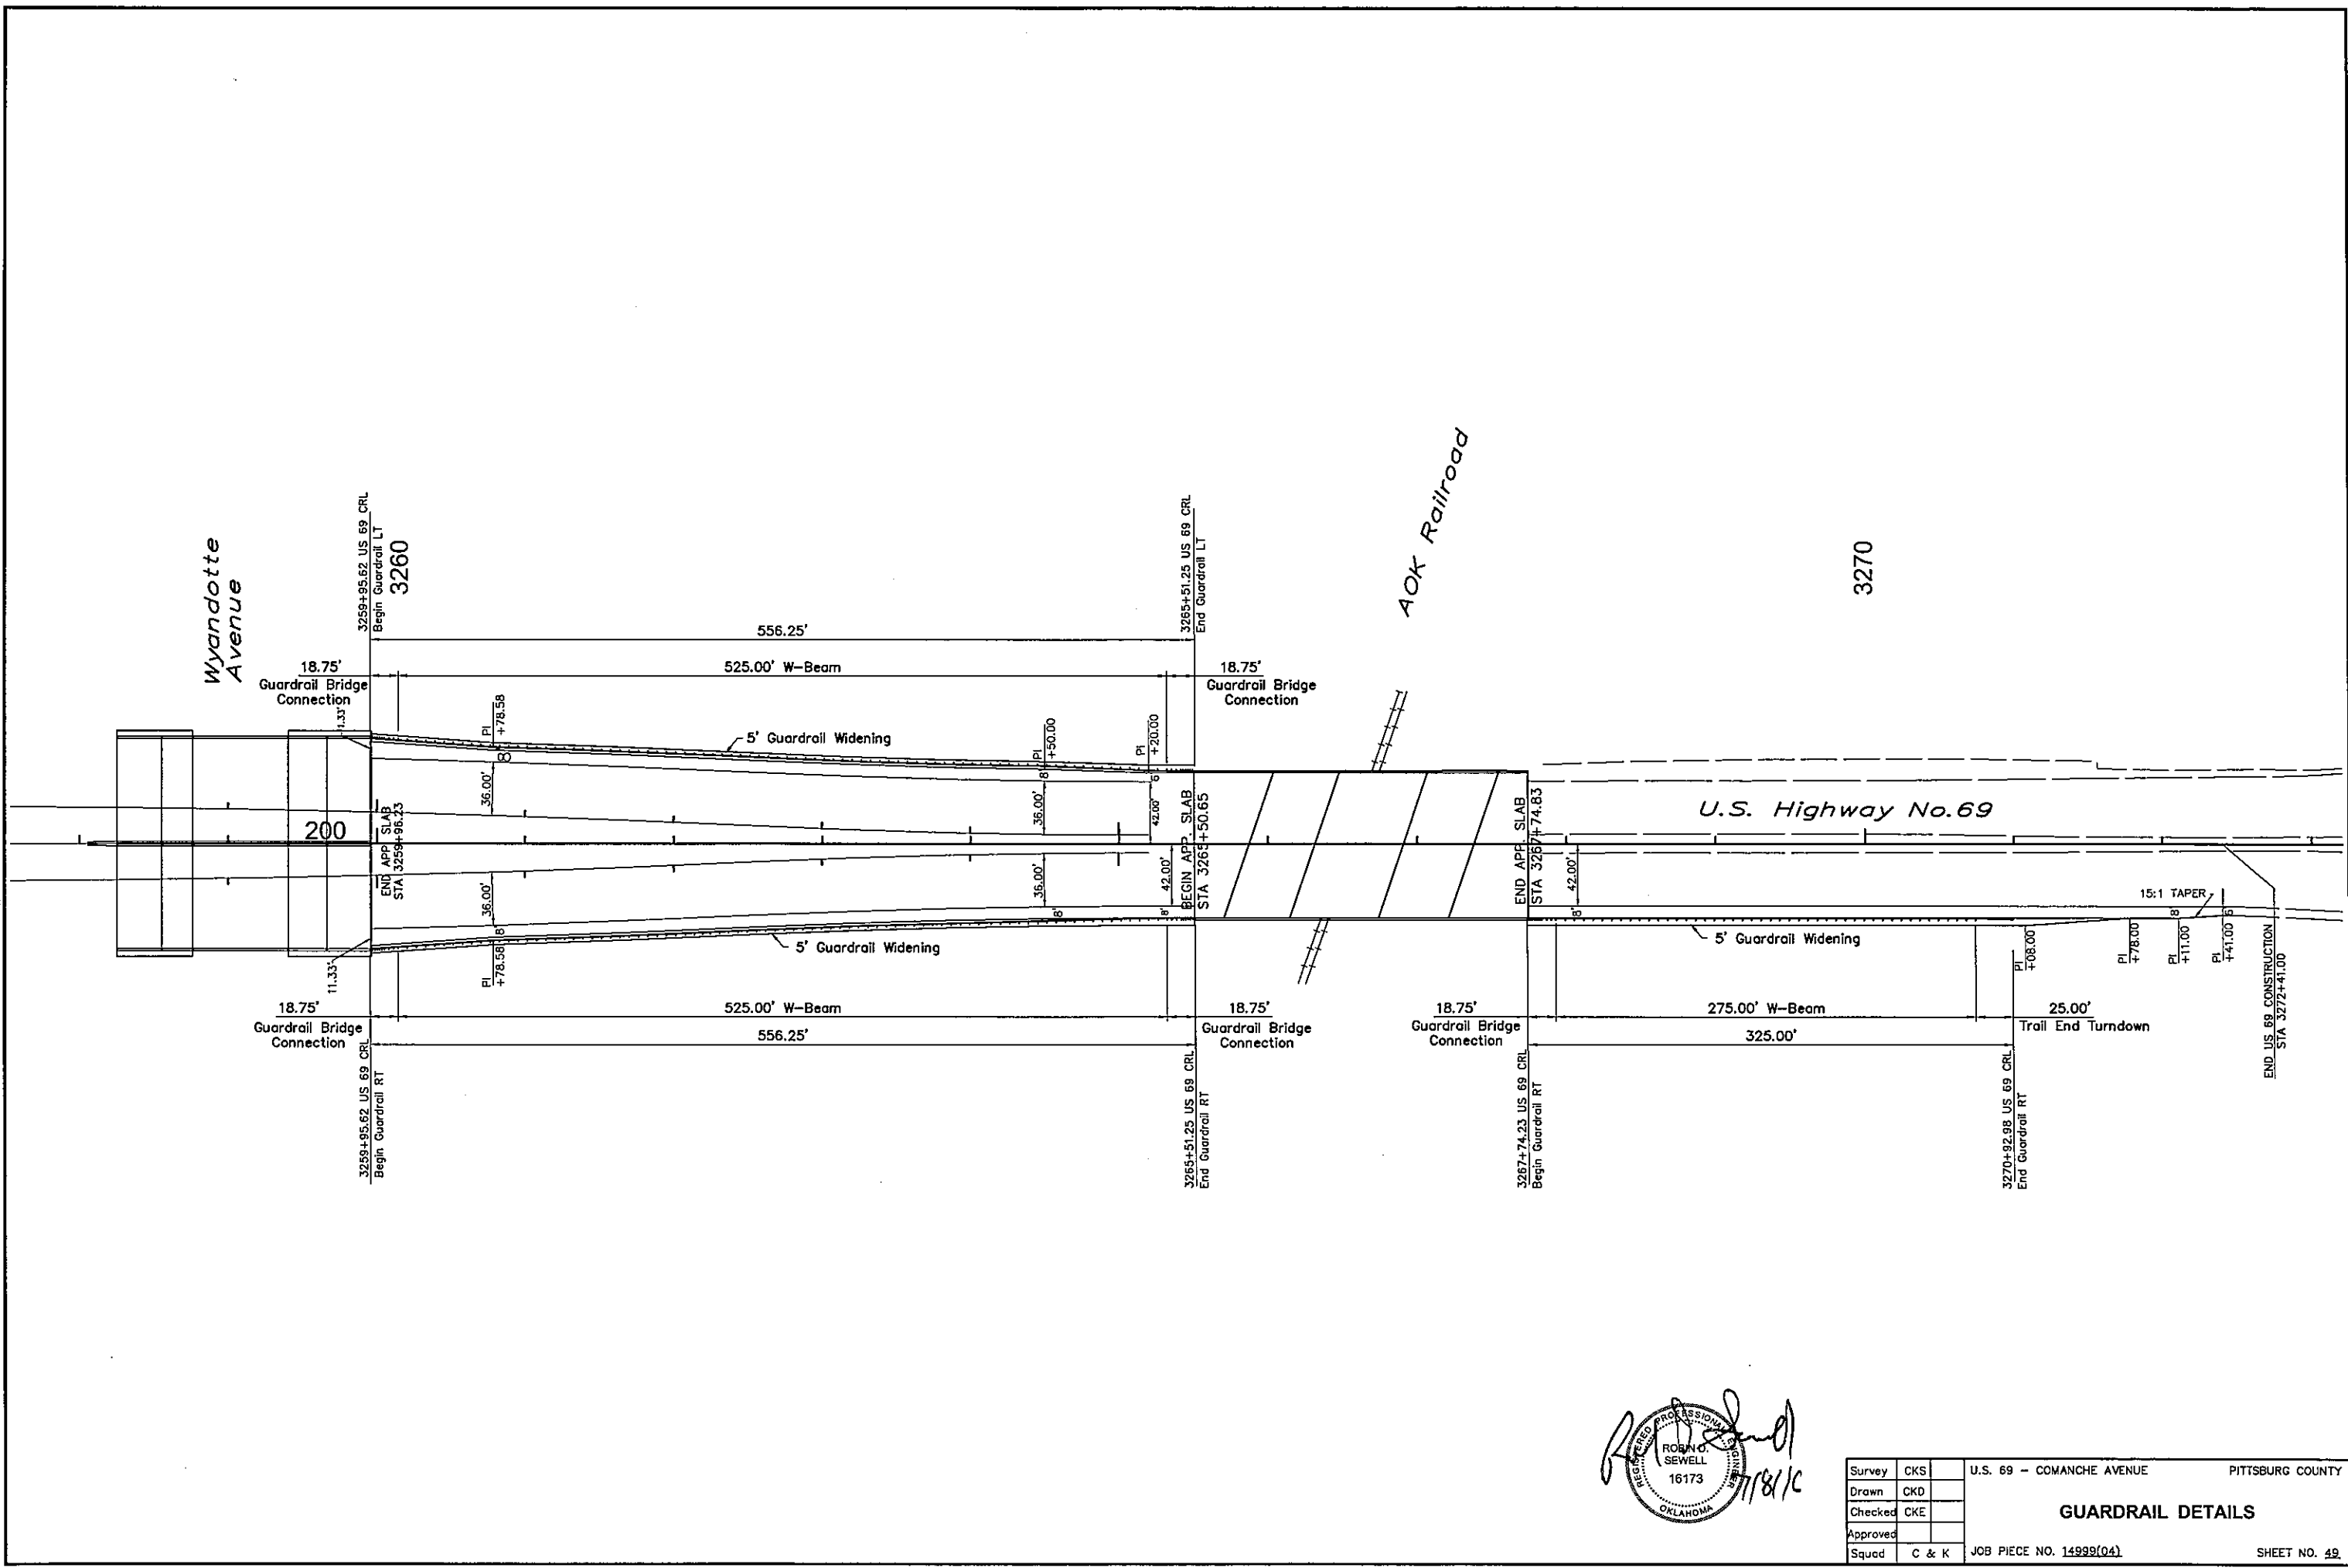

ROBIN O. SEWELL
 16173
 7/17/81

Survey	CKS	U.S. 69 - COMANCHE AVENUE	PITTSBURG COUNTY
Drawn	CKD	GUARDRAIL DETAILS	
Checked	CKE		
Approved			
Squad	C & K	JOB PIECE NO. 14999(04)	SHEET NO. 49