


S:\Projects\DOT\US 69 Comanche\Acad\ACAD PROJECT MAINLINE CROSS SECTIONS FINAL.dwg, 7/14/2016 11:20:11 AM

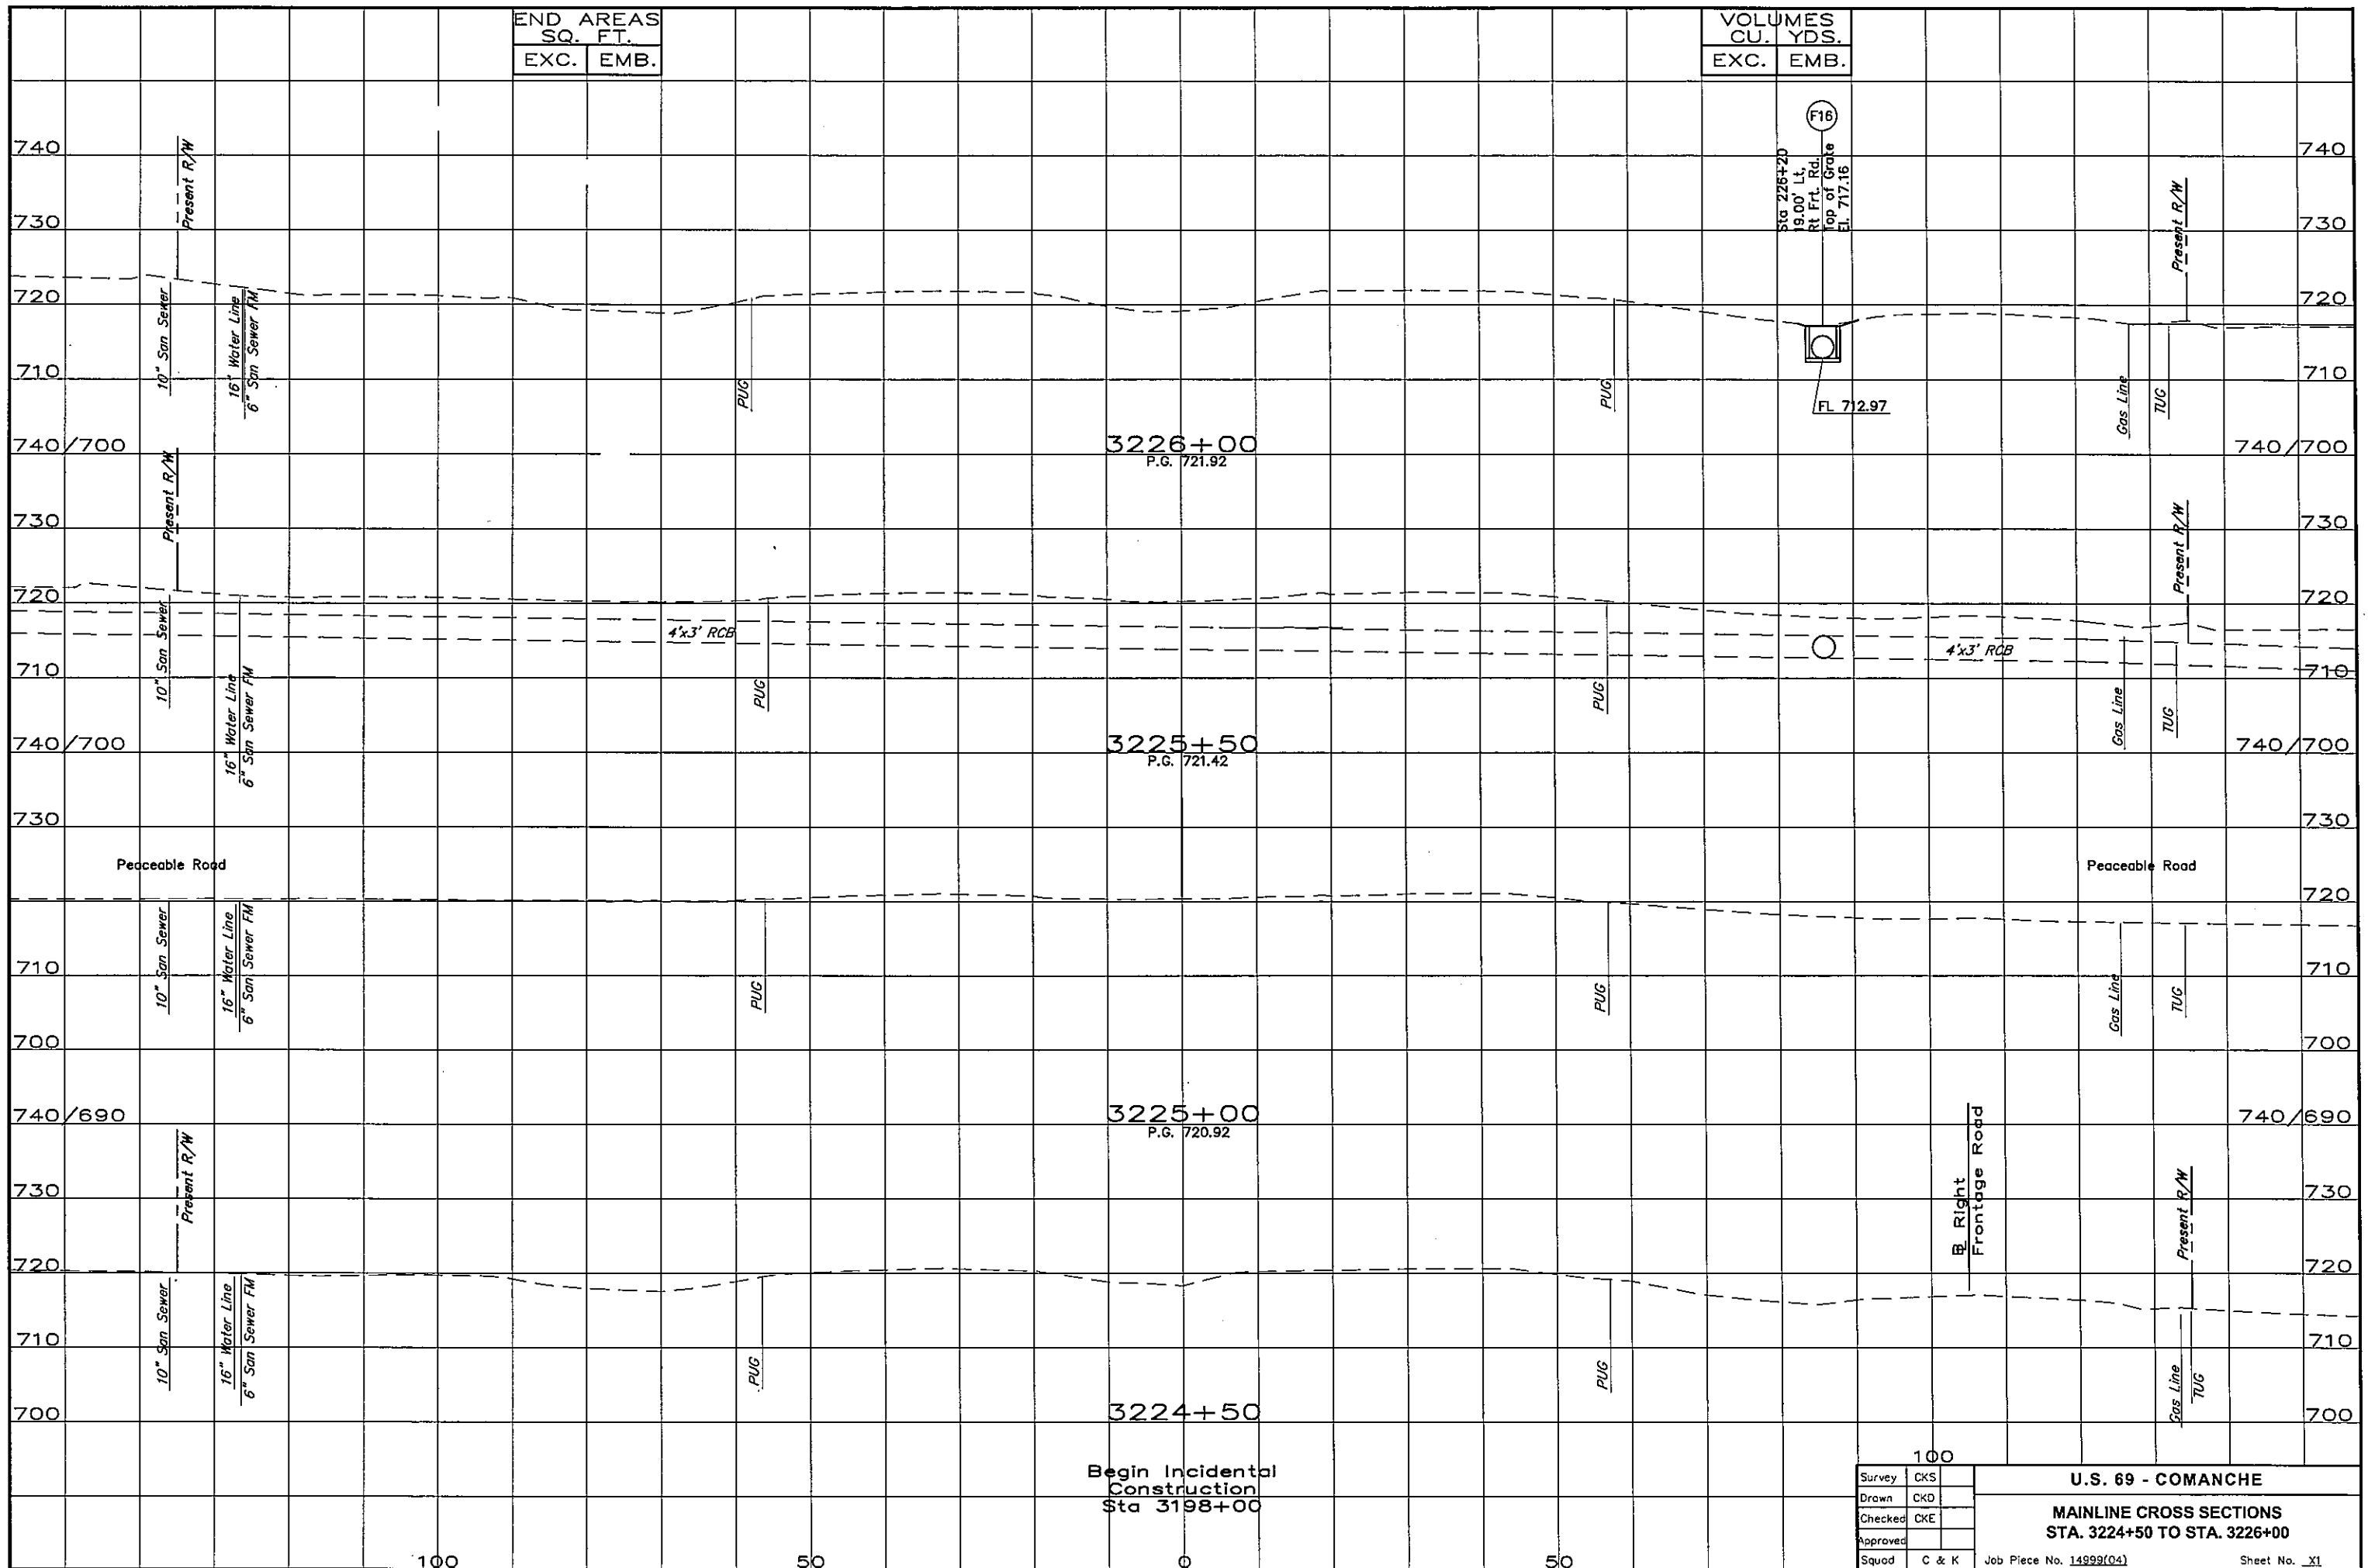

END AREAS SQ. FT.	
EXC.	EMB.

VOLUMES CU. YDS.	
EXC.	EMB.

(F16)  
Sta 226+20  
19.00' Lt.  
Rt. FFL Rd.  
Top of Gate  
El. 717.16

FL 712.97

3226+00  
P.G. 721.92

3225+50  
P.G. 721.42

3225+00  
P.G. 720.92

3224+50

Begin Incidental  
Construction  
Sta 3198+00

Survey	CKS
Drawn	CKD
Checked	CKE
Approved	
Squad	C & K

U.S. 69 - COMANCHE

MAINLINE CROSS SECTIONS  
STA. 3224+50 TO STA. 3226+00

Job Piece No. 14999(04)

Sheet No. XI

100

50

0

50