


S:\Projects\DOT\US 69 Comanche\Acad\dwg\ACAD PROJECT MAINLINE CROSSSECTIONS FINAL.dwg, 7/14/2016 11:20:19 AM

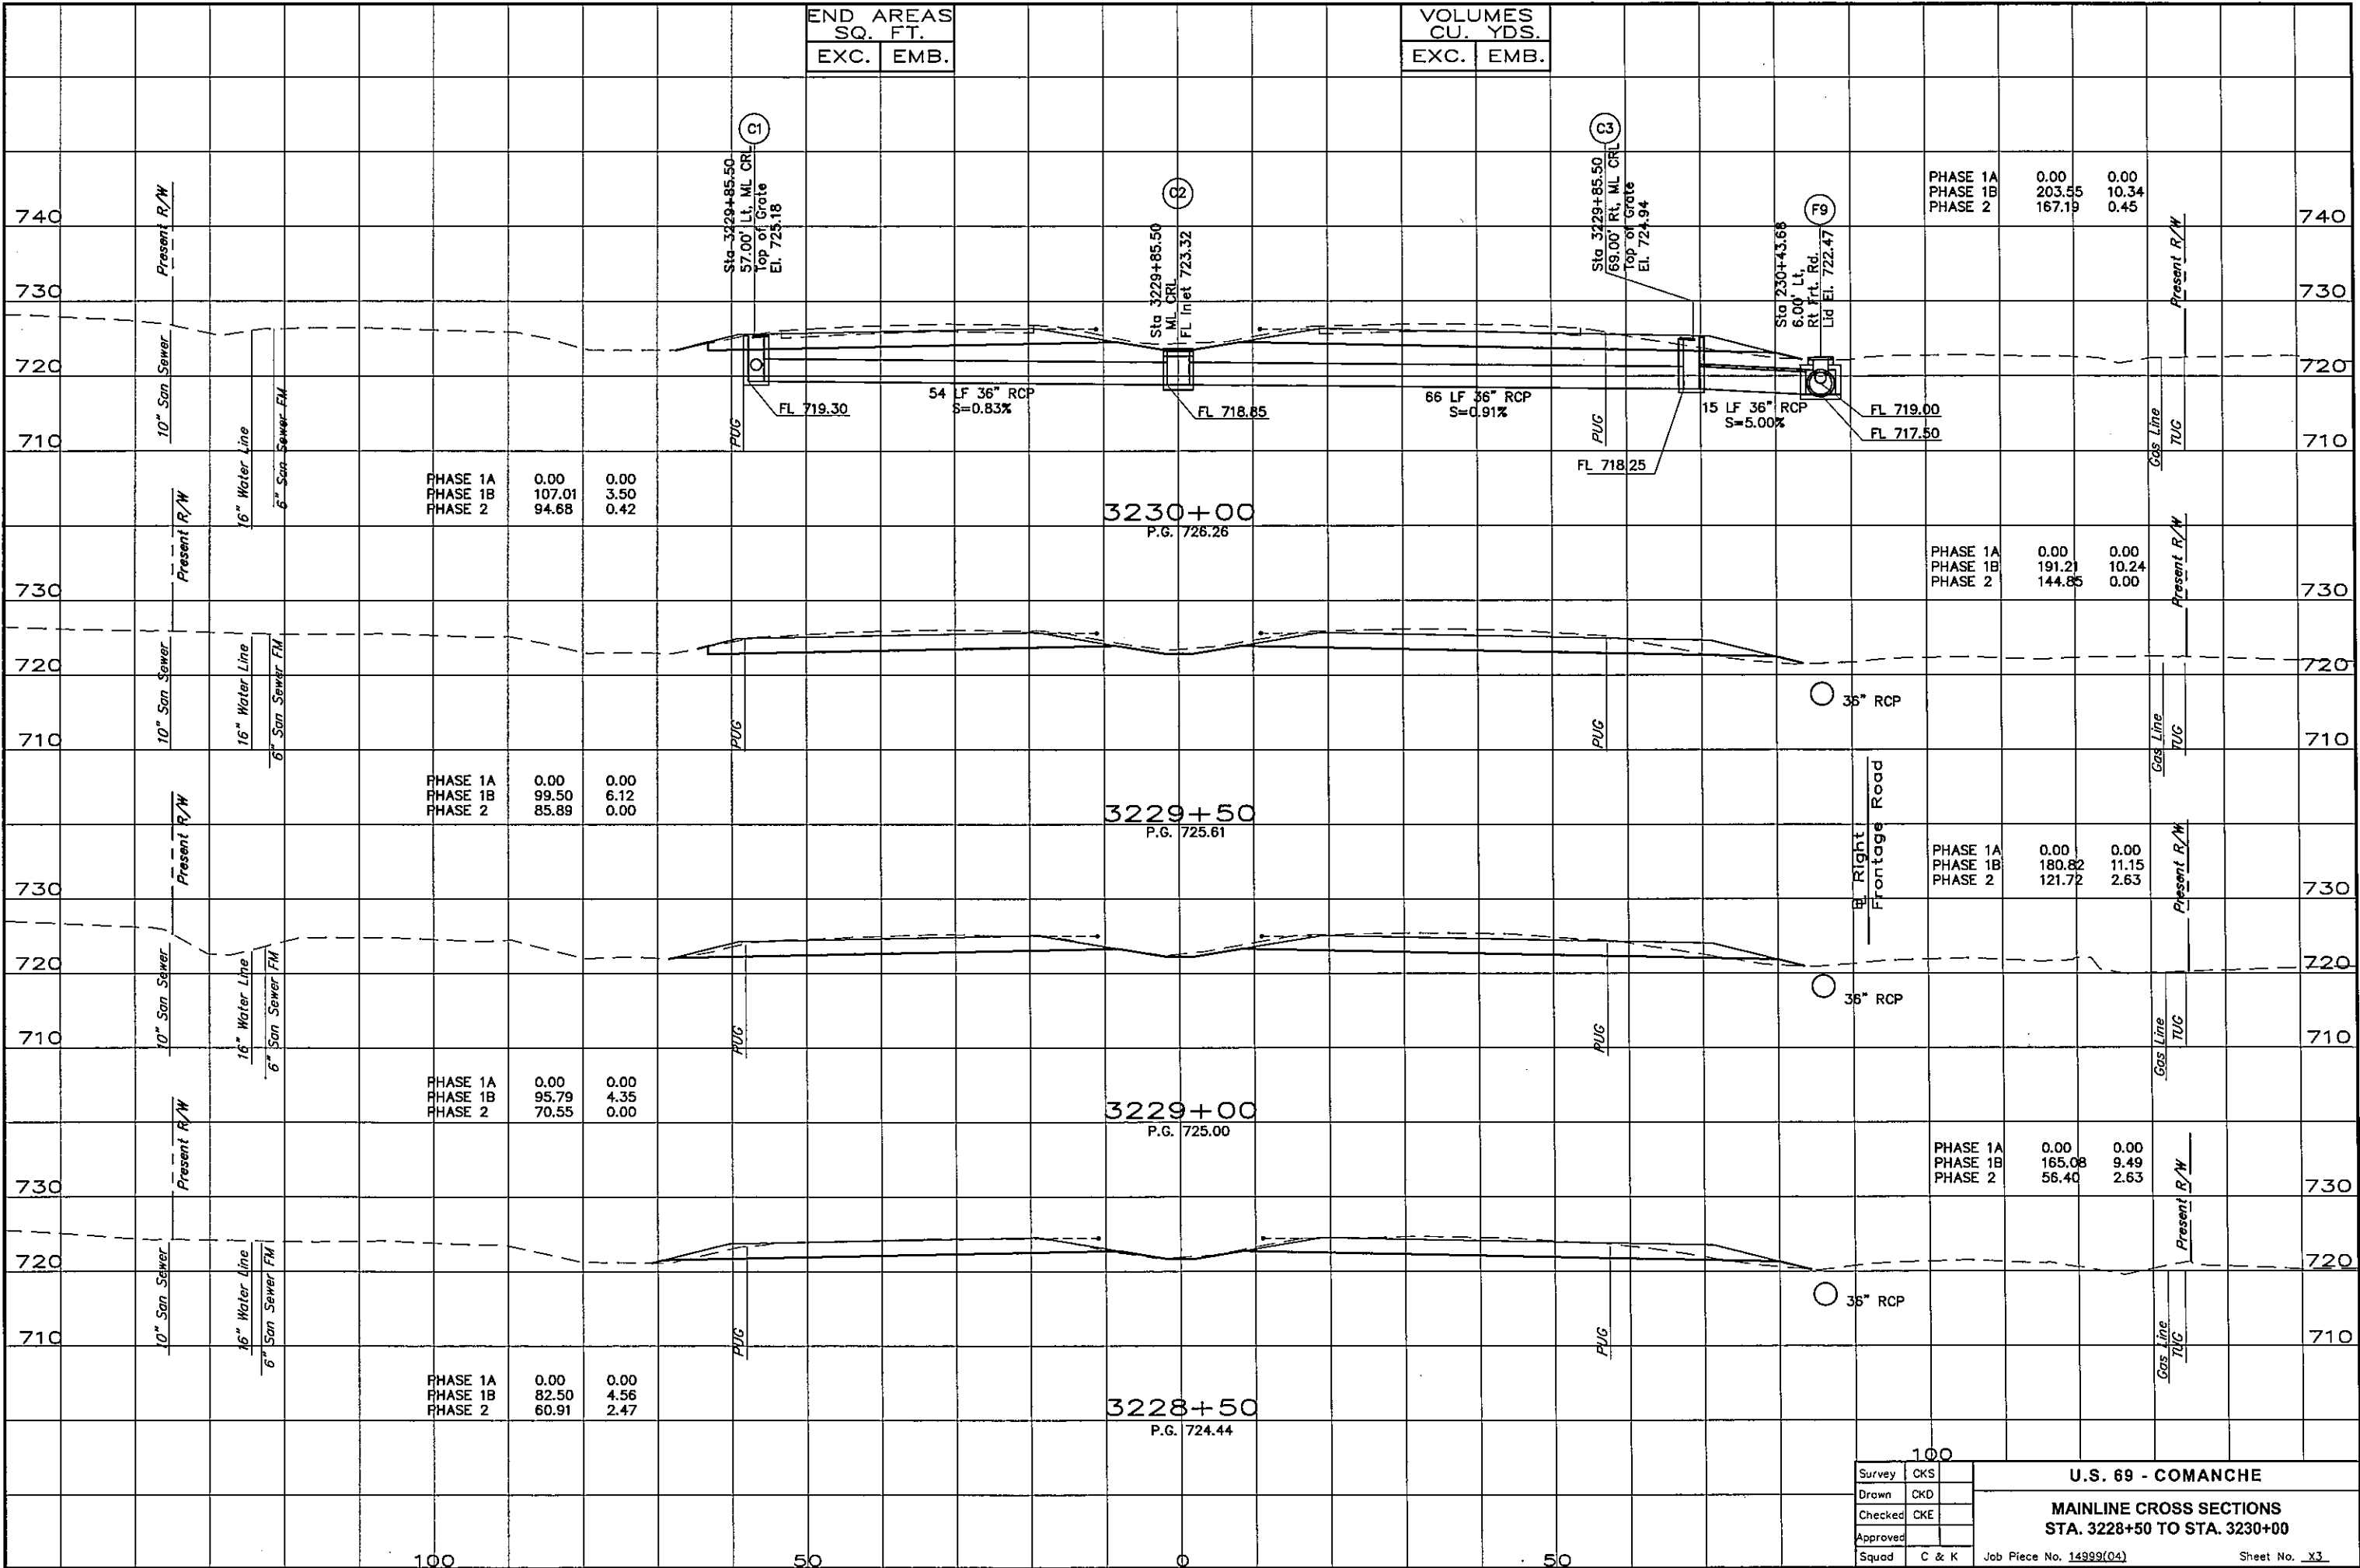

END AREAS	
SQ. FT.	
EXC.	EMB.

VOLUMES	
CU. YDS.	
EXC.	EMB.

100

50

0

50

Survey	CKS
Drawn	CKD
Checked	CKE
Approved	
Squad	C & K

100

U.S. 69 - COMANCHE

MAINLINE CROSS SECTIONS

STA. 3228+50 TO STA. 3230+00

Job Piece No. 14999(04) Sheet No. X3