


S:\Projects\00DOTUS 69 Comanche\Acad\dwg\ACAD PROJECT MAINLINE CROSSSECTIONS FINAL.dwg, 7/14/2016 11:20:24 AM

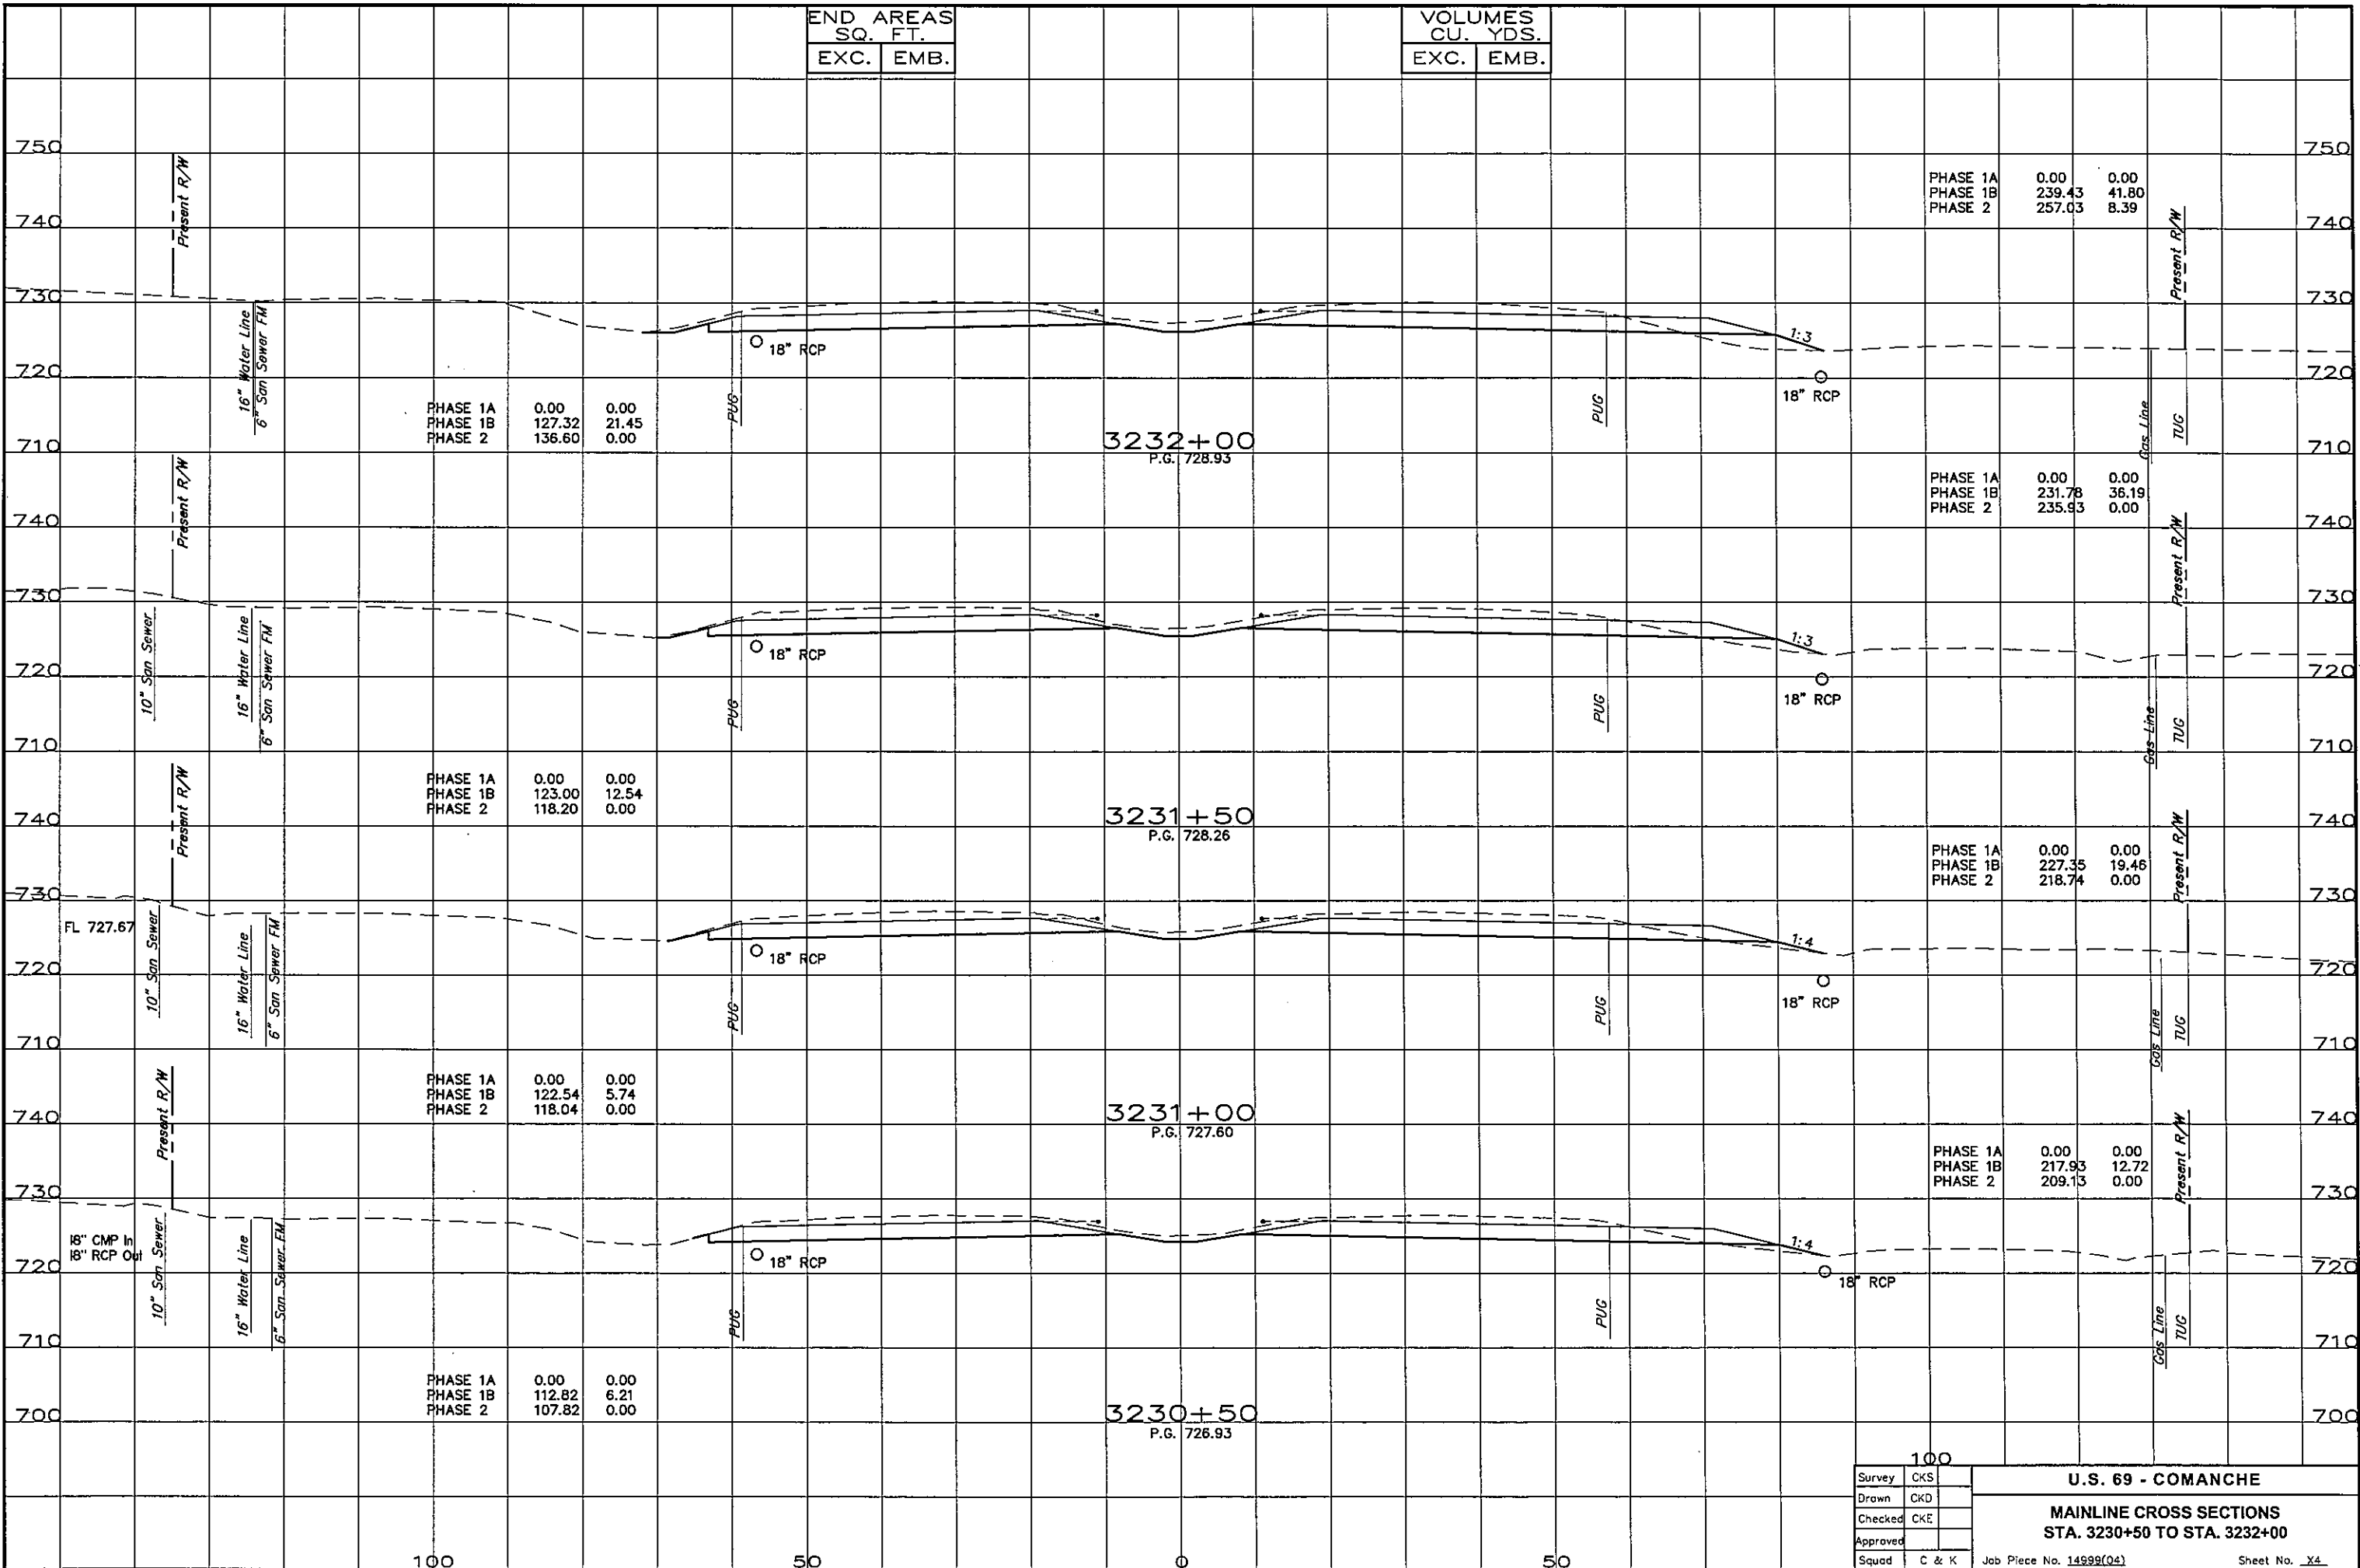

| END AREAS | |
|-----------|------|
| SQ. FT. | |
| EXC. | EMB. |

| VOLUMES | |
|----------|------|
| CU. YDS. | |
| EXC. | EMB. |

| | | |
|----------|--------|-------|
| PHASE 1A | 0.00 | 0.00 |
| PHASE 1B | 127.32 | 21.45 |
| PHASE 2 | 136.60 | 0.00 |

| | | |
|----------|--------|-------|
| PHASE 1A | 0.00 | 0.00 |
| PHASE 1B | 239.43 | 41.80 |
| PHASE 2 | 257.03 | 8.39 |

| | | |
|----------|--------|-------|
| PHASE 1A | 0.00 | 0.00 |
| PHASE 1B | 123.00 | 12.54 |
| PHASE 2 | 118.20 | 0.00 |

| | | |
|----------|--------|-------|
| PHASE 1A | 0.00 | 0.00 |
| PHASE 1B | 231.78 | 36.19 |
| PHASE 2 | 235.93 | 0.00 |

| | | |
|----------|--------|------|
| PHASE 1A | 0.00 | 0.00 |
| PHASE 1B | 122.54 | 5.74 |
| PHASE 2 | 118.04 | 0.00 |

| | | |
|----------|--------|-------|
| PHASE 1A | 0.00 | 0.00 |
| PHASE 1B | 227.35 | 19.46 |
| PHASE 2 | 218.74 | 0.00 |

| | | |
|----------|--------|------|
| PHASE 1A | 0.00 | 0.00 |
| PHASE 1B | 112.82 | 6.21 |
| PHASE 2 | 107.82 | 0.00 |

| | | |
|----------|--------|-------|
| PHASE 1A | 0.00 | 0.00 |
| PHASE 1B | 217.93 | 12.72 |
| PHASE 2 | 209.13 | 0.00 |

| | | |
|----------|-------|---|
| Survey | CKS | U.S. 69 - COMANCHE MAINLINE CROSS SECTIONS STA. 3230+50 TO STA. 3232+00 Job Piece No. 14999(04) |
| Drawn | CKD | |
| Checked | CKE | |
| Approved | | |
| Squad | C & K | |

100

50

0

50

Sheet No. 44