


S:\Projects\ODOT\US 69 Comanche\Acadwg\ACAD PROJECT\MAINLINE CROSSSECTIONS FINAL.dwg, 7/14/2016 11:20:29 AM

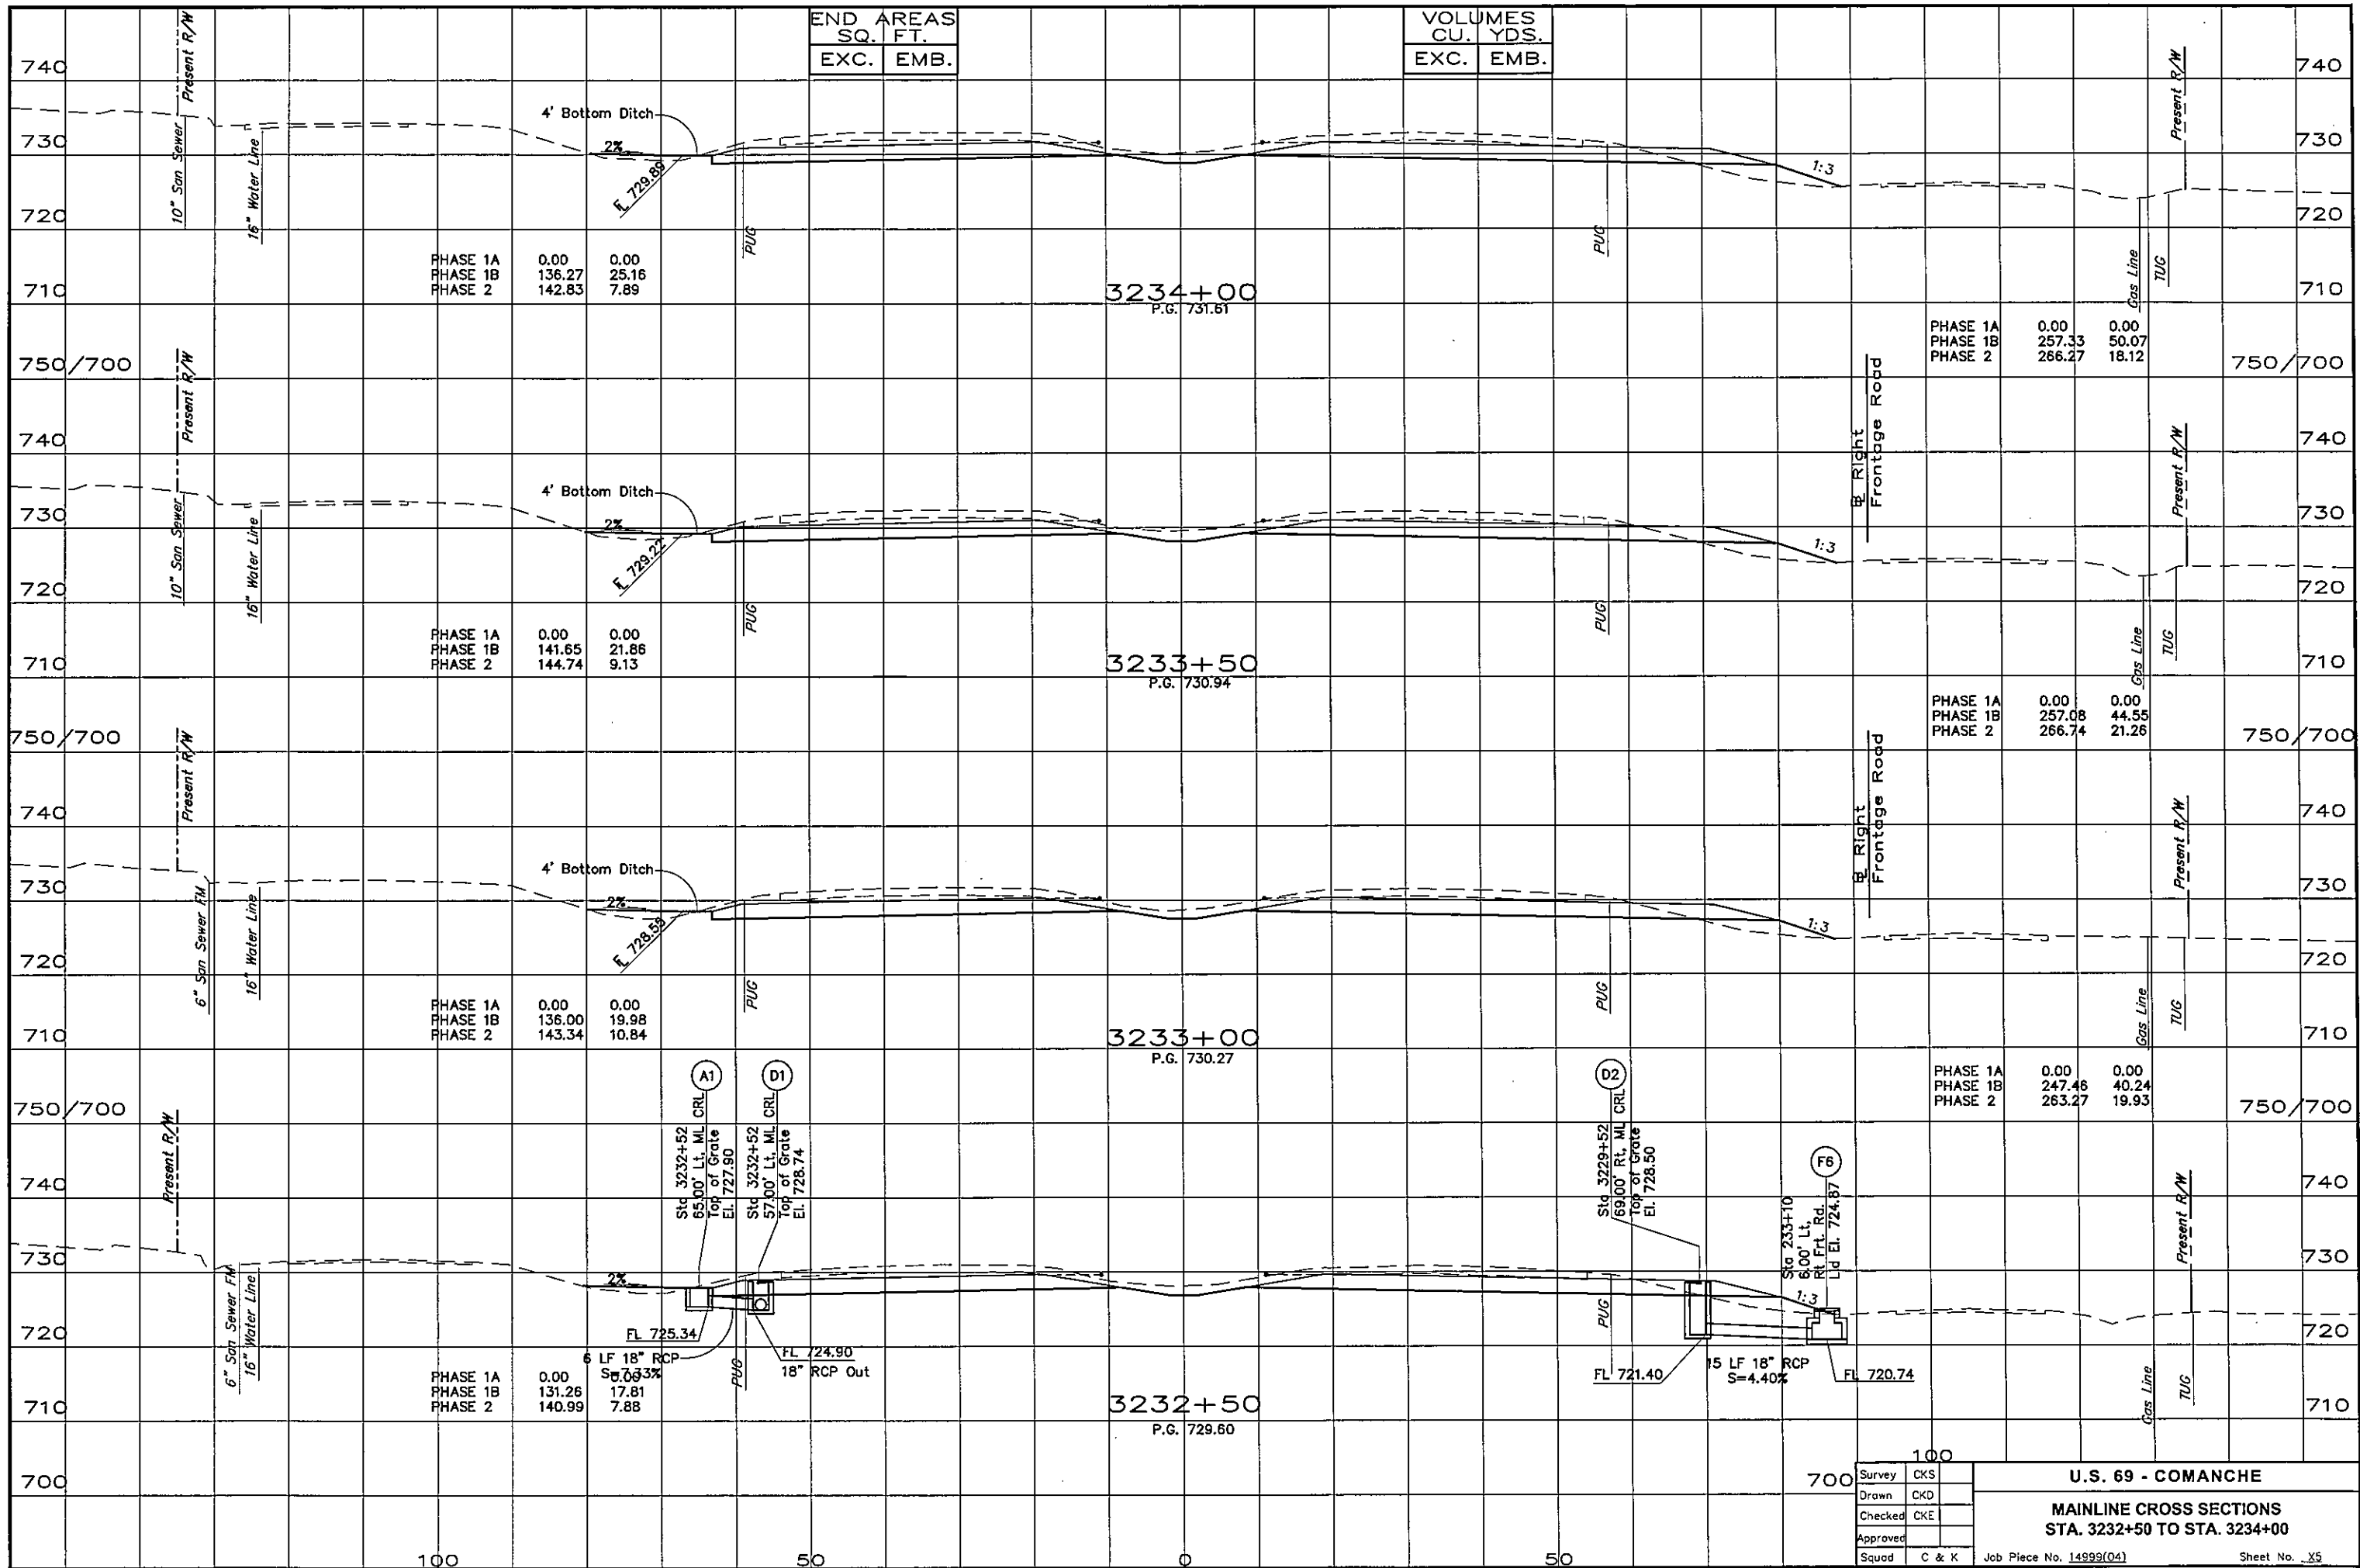

Survey	CKS	U.S. 69 - COMANCHE MAINLINE CROSS SECTIONS STA. 3232+50 TO STA. 3234+00 Job Piece No. 14999(04) Sheet No. 35
Drawn	CKD	
Checked	CKE	
Approved		
Squad	C & K	