


S:\Projects\DOT\TUS 89 Comanche\Acad\wg\ACAD PROJECT 1\MAINLINE CROSSSECTIONS FINAL.dwg, 7/14/2018 11:20:34 AM

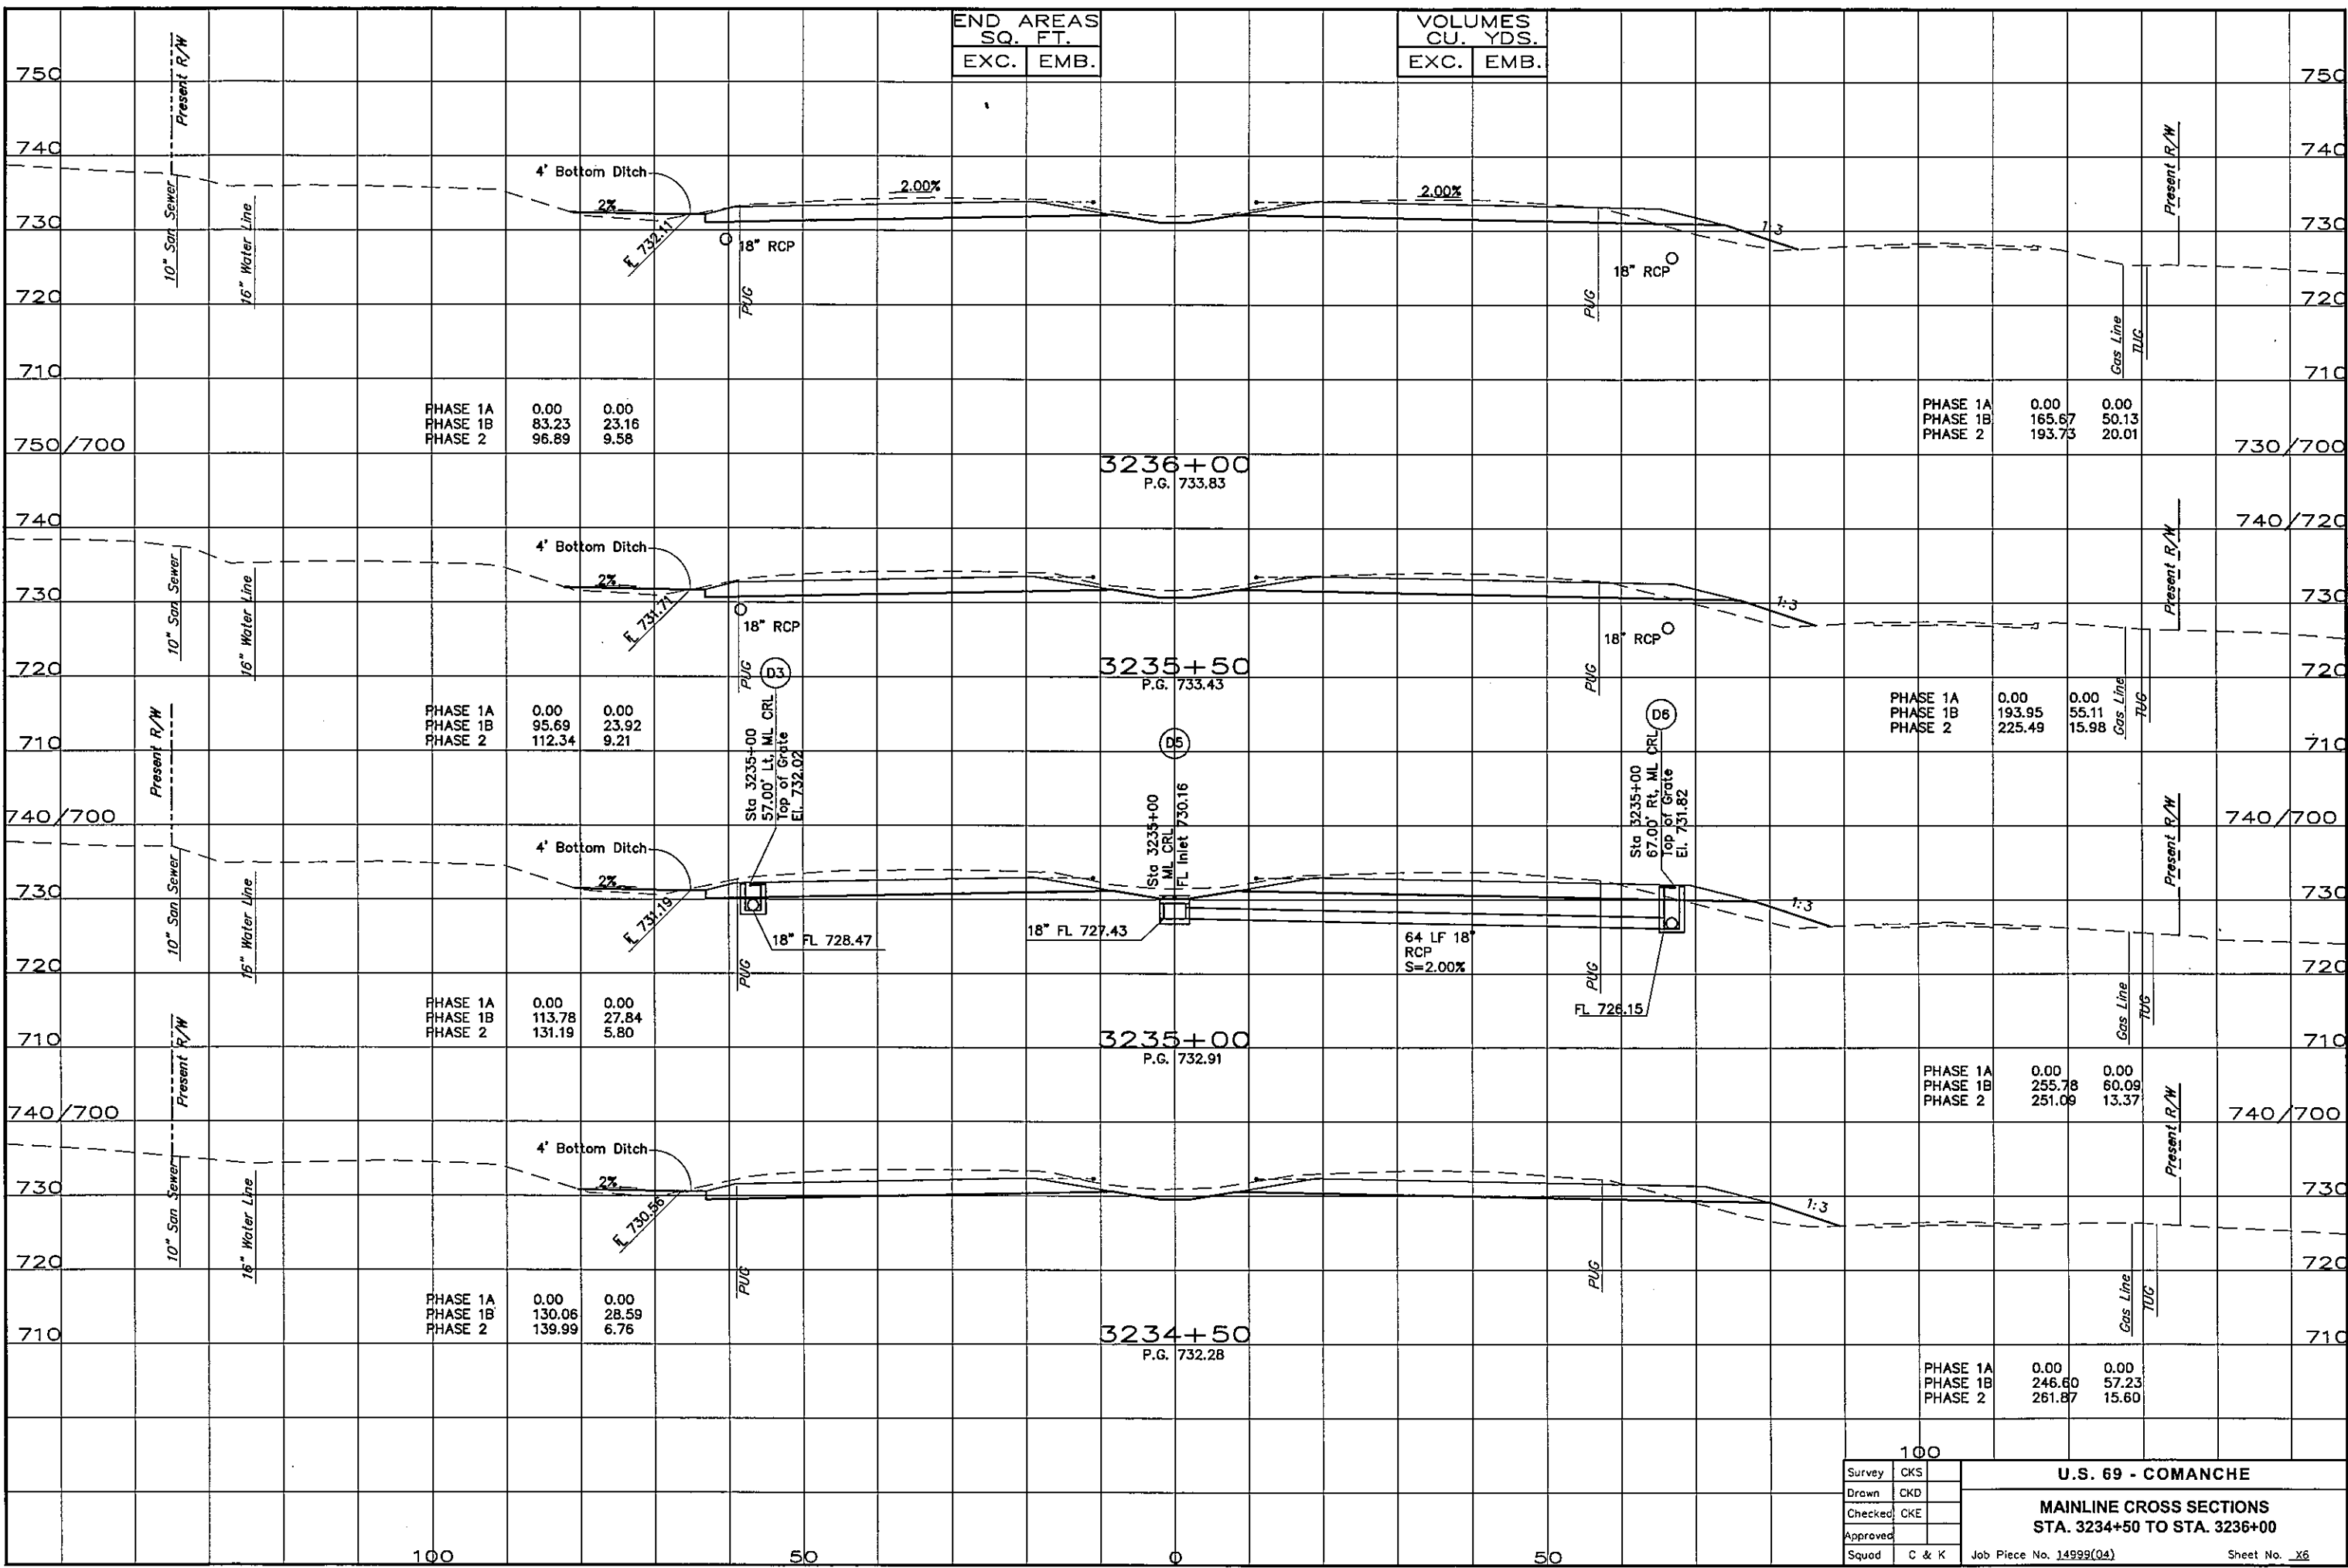

Survey	CKS	U.S. 69 - COMANCHE MAINLINE CROSS SECTIONS STA. 3234+50 TO STA. 3236+00
Drawn	CKD	
Checked	CKE	
Approved		
Squad	C & K	

Job Piece No. 14999(04) Sheet No. X6