


S:\Projects\DOT\TUS 69 Comanche\Acadwg\ACAD PROJECT MAINLINE CROSSSECTIONS FINAL.dwg, 7/14/2016 11:20:39 AM

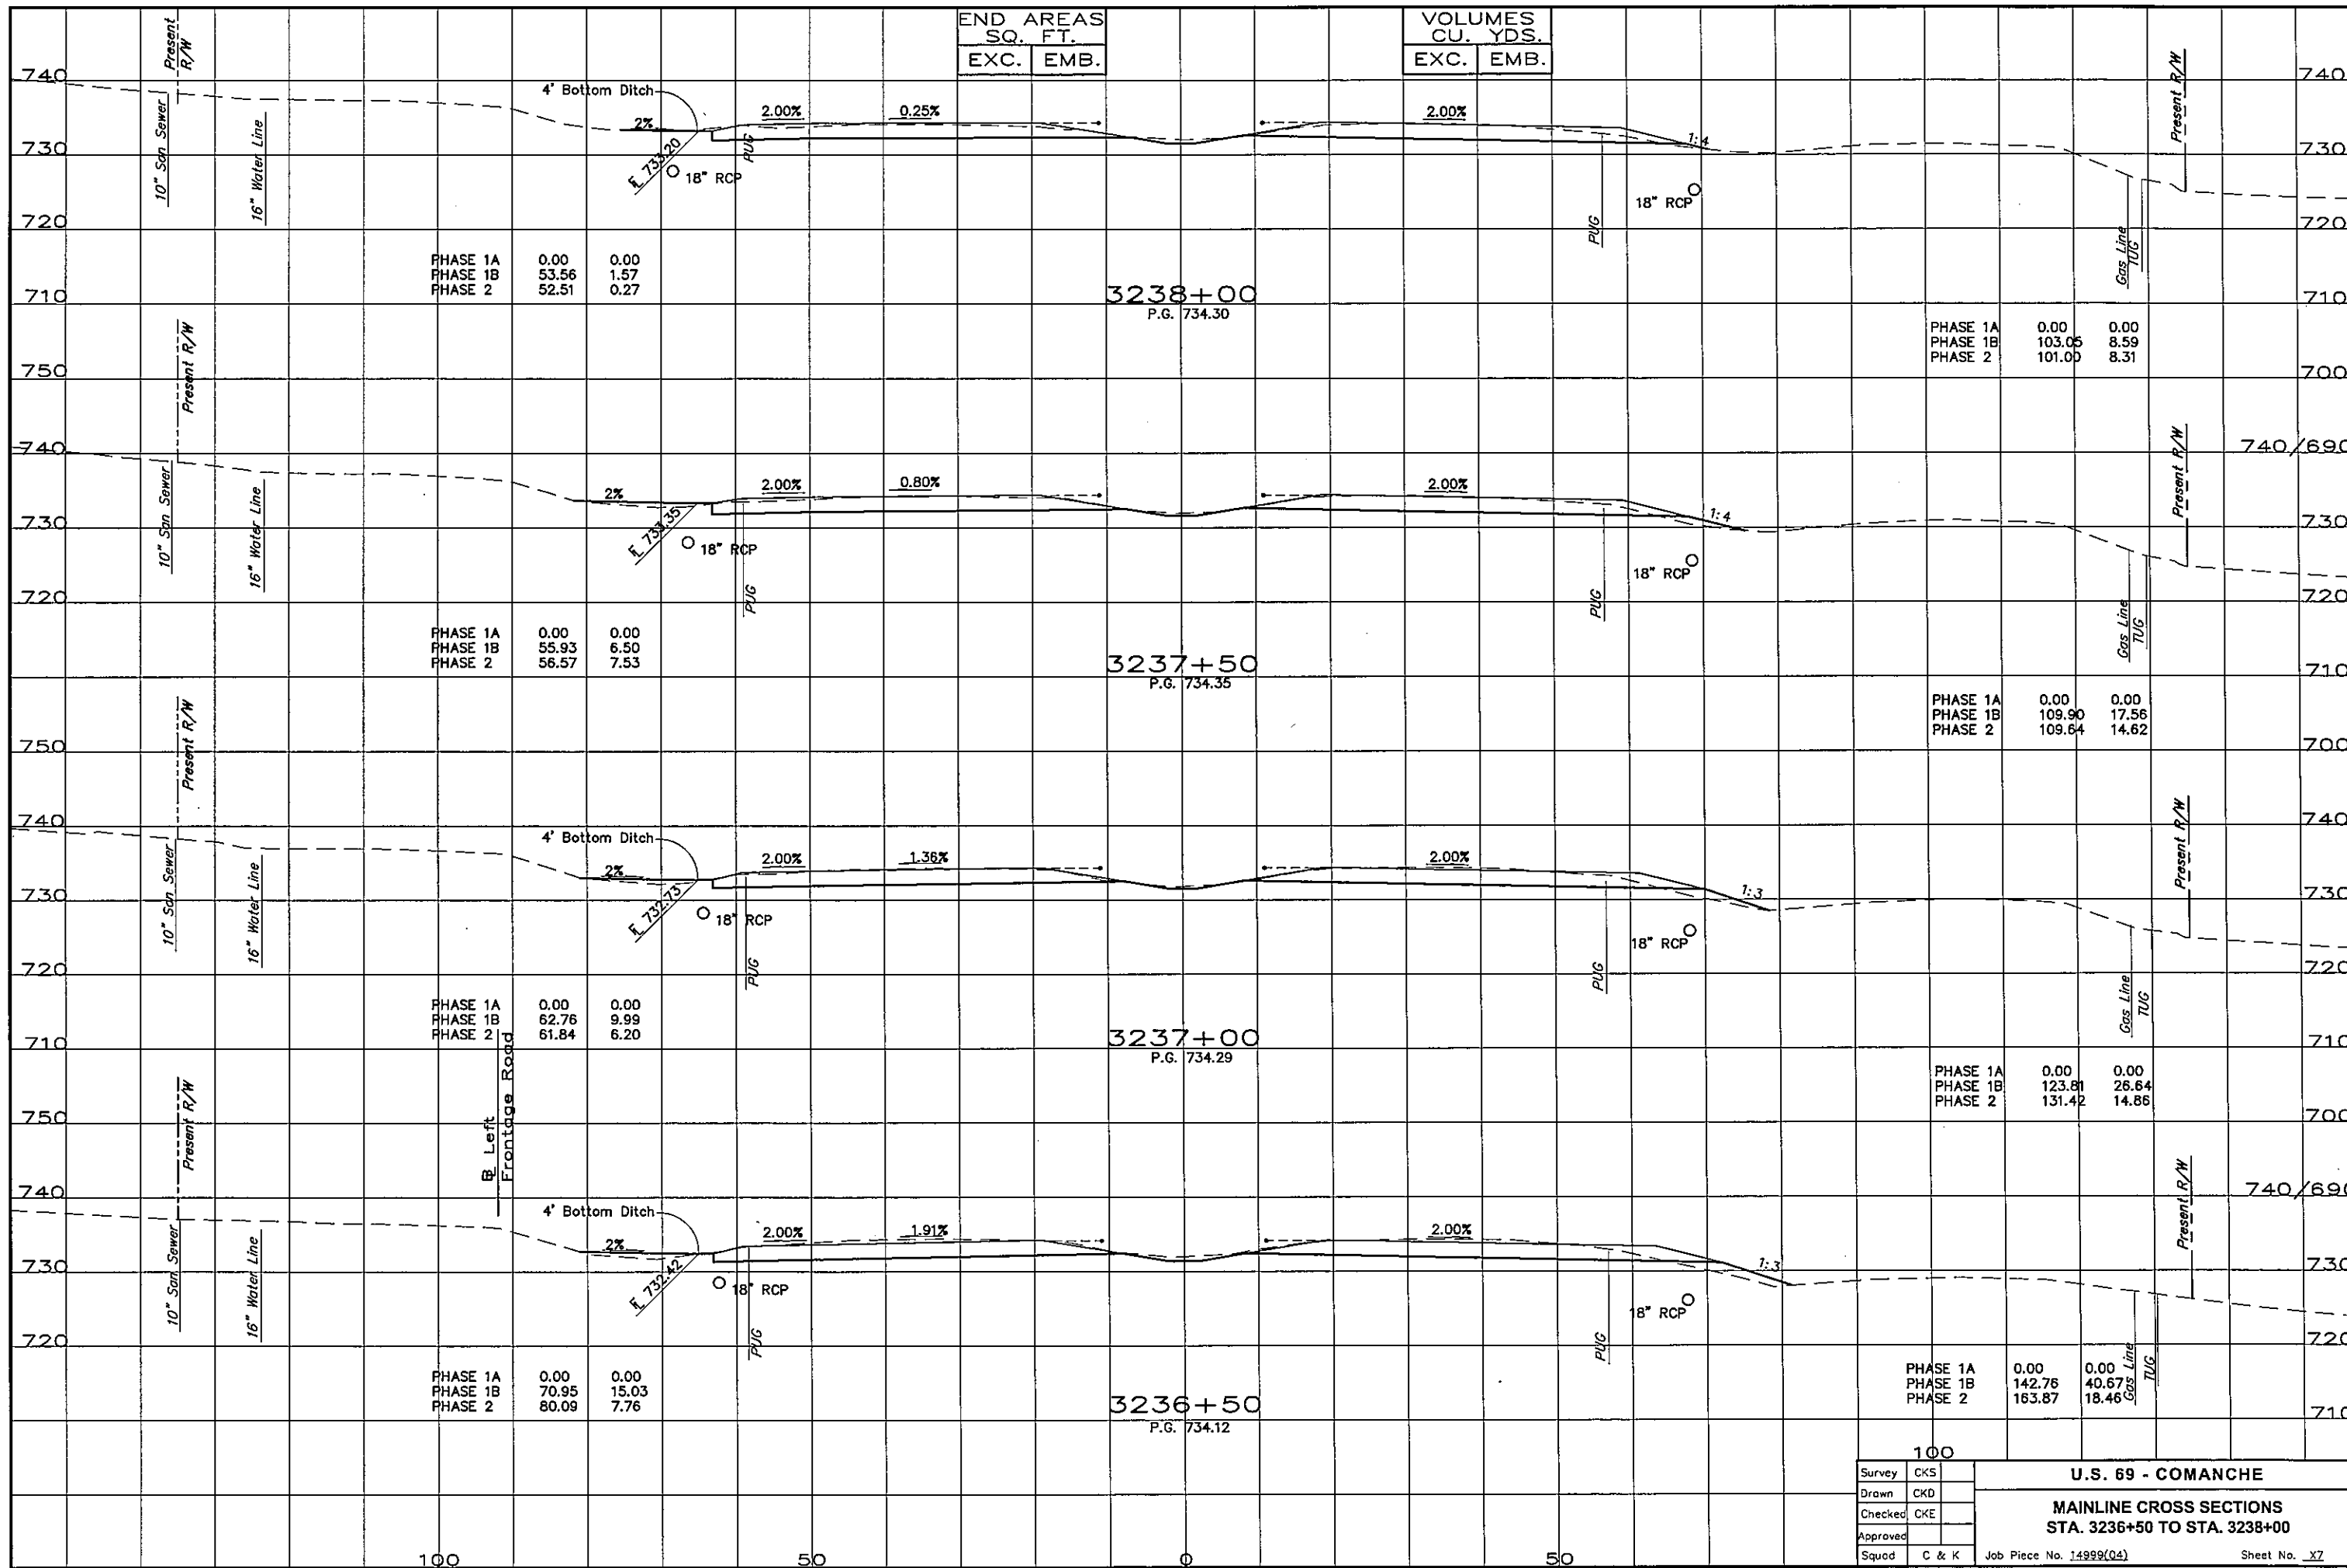

100		U.S. 69 - COMANCHE	
Survey	CKS	MAINLINE CROSS SECTIONS	
Drawn	CKD	STA. 3236+50 TO STA. 3238+00	
Checked	CKE	Job Piece No. 14999(Q4)	
Approved		Sheet No. X7	
Squad	C & K		

100

50

0

50