


S:\Projects\DOT\US 69 Comanche\Acadwg\CAD PROJECT MAINLINE CROSSSECTIONS FINAL.dwg, 7/14/2016 11:20:44 AM

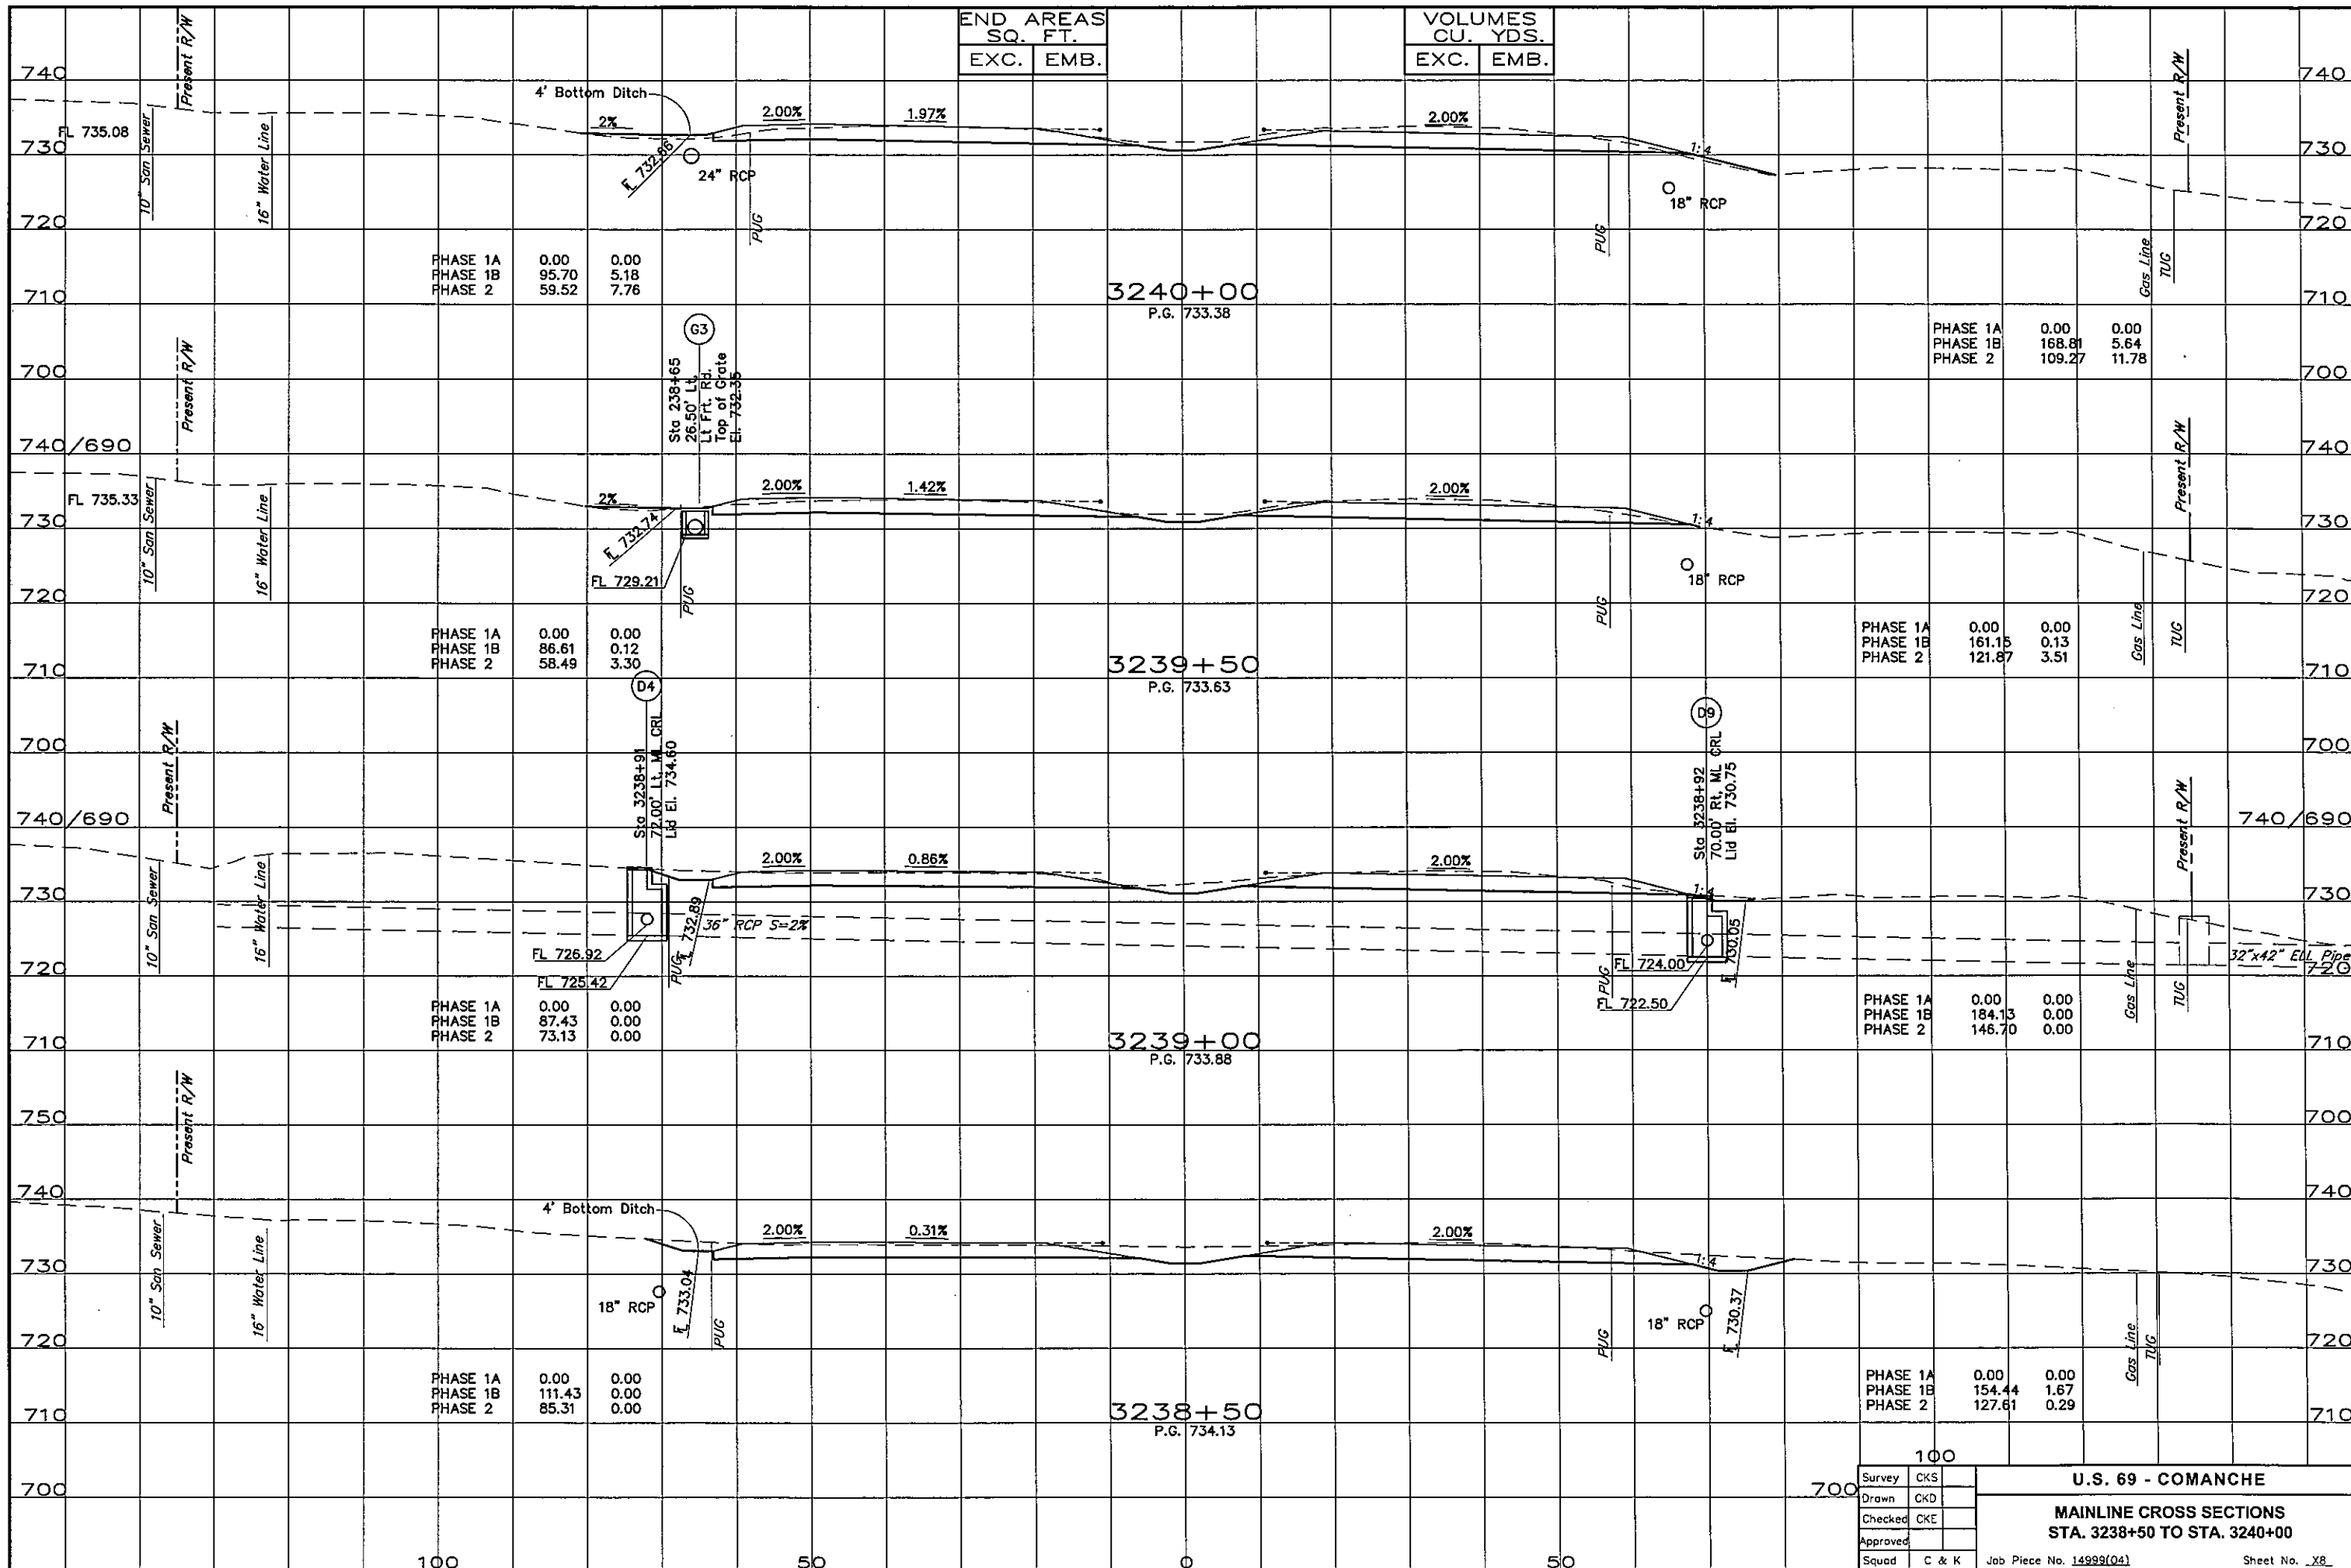

END AREAS SQ. FT.		VOLUMES CU. YDS.	
EXC.	EMB.	EXC.	EMB.

PHASE 1A	0.00	0.00
PHASE 1B	95.70	5.18
PHASE 2	59.52	7.76

PHASE 1A	0.00	0.00
PHASE 1B	168.81	5.64
PHASE 2	109.27	11.78

PHASE 1A	0.00	0.00
PHASE 1B	86.61	0.12
PHASE 2	58.49	3.30

PHASE 1A	0.00	0.00
PHASE 1B	161.15	0.13
PHASE 2	121.87	3.51

PHASE 1A	0.00	0.00
PHASE 1B	87.43	0.00
PHASE 2	73.13	0.00

PHASE 1A	0.00	0.00
PHASE 1B	184.13	0.00
PHASE 2	146.70	0.00

PHASE 1A	0.00	0.00
PHASE 1B	111.43	0.00
PHASE 2	85.31	0.00

PHASE 1A	0.00	0.00
PHASE 1B	154.44	1.67
PHASE 2	127.61	0.29

Survey	CKS	U.S. 69 - COMANCHE MAINLINE CROSS SECTIONS STA. 3238+50 TO STA. 3240+00 Job Piece No. 14999(04)
Drawn	CKD	
Checked	CKE	
Approved		
Squad	C & K	

Sheet No. _X8_