


S:\Projects\ODOT\US 69 Comanche\Acad\dwg\ACAD PROJECT 1\MAINLINE CROSSSECTIONS FINAL.dwg, 7/14/2016 11:20:49 AM

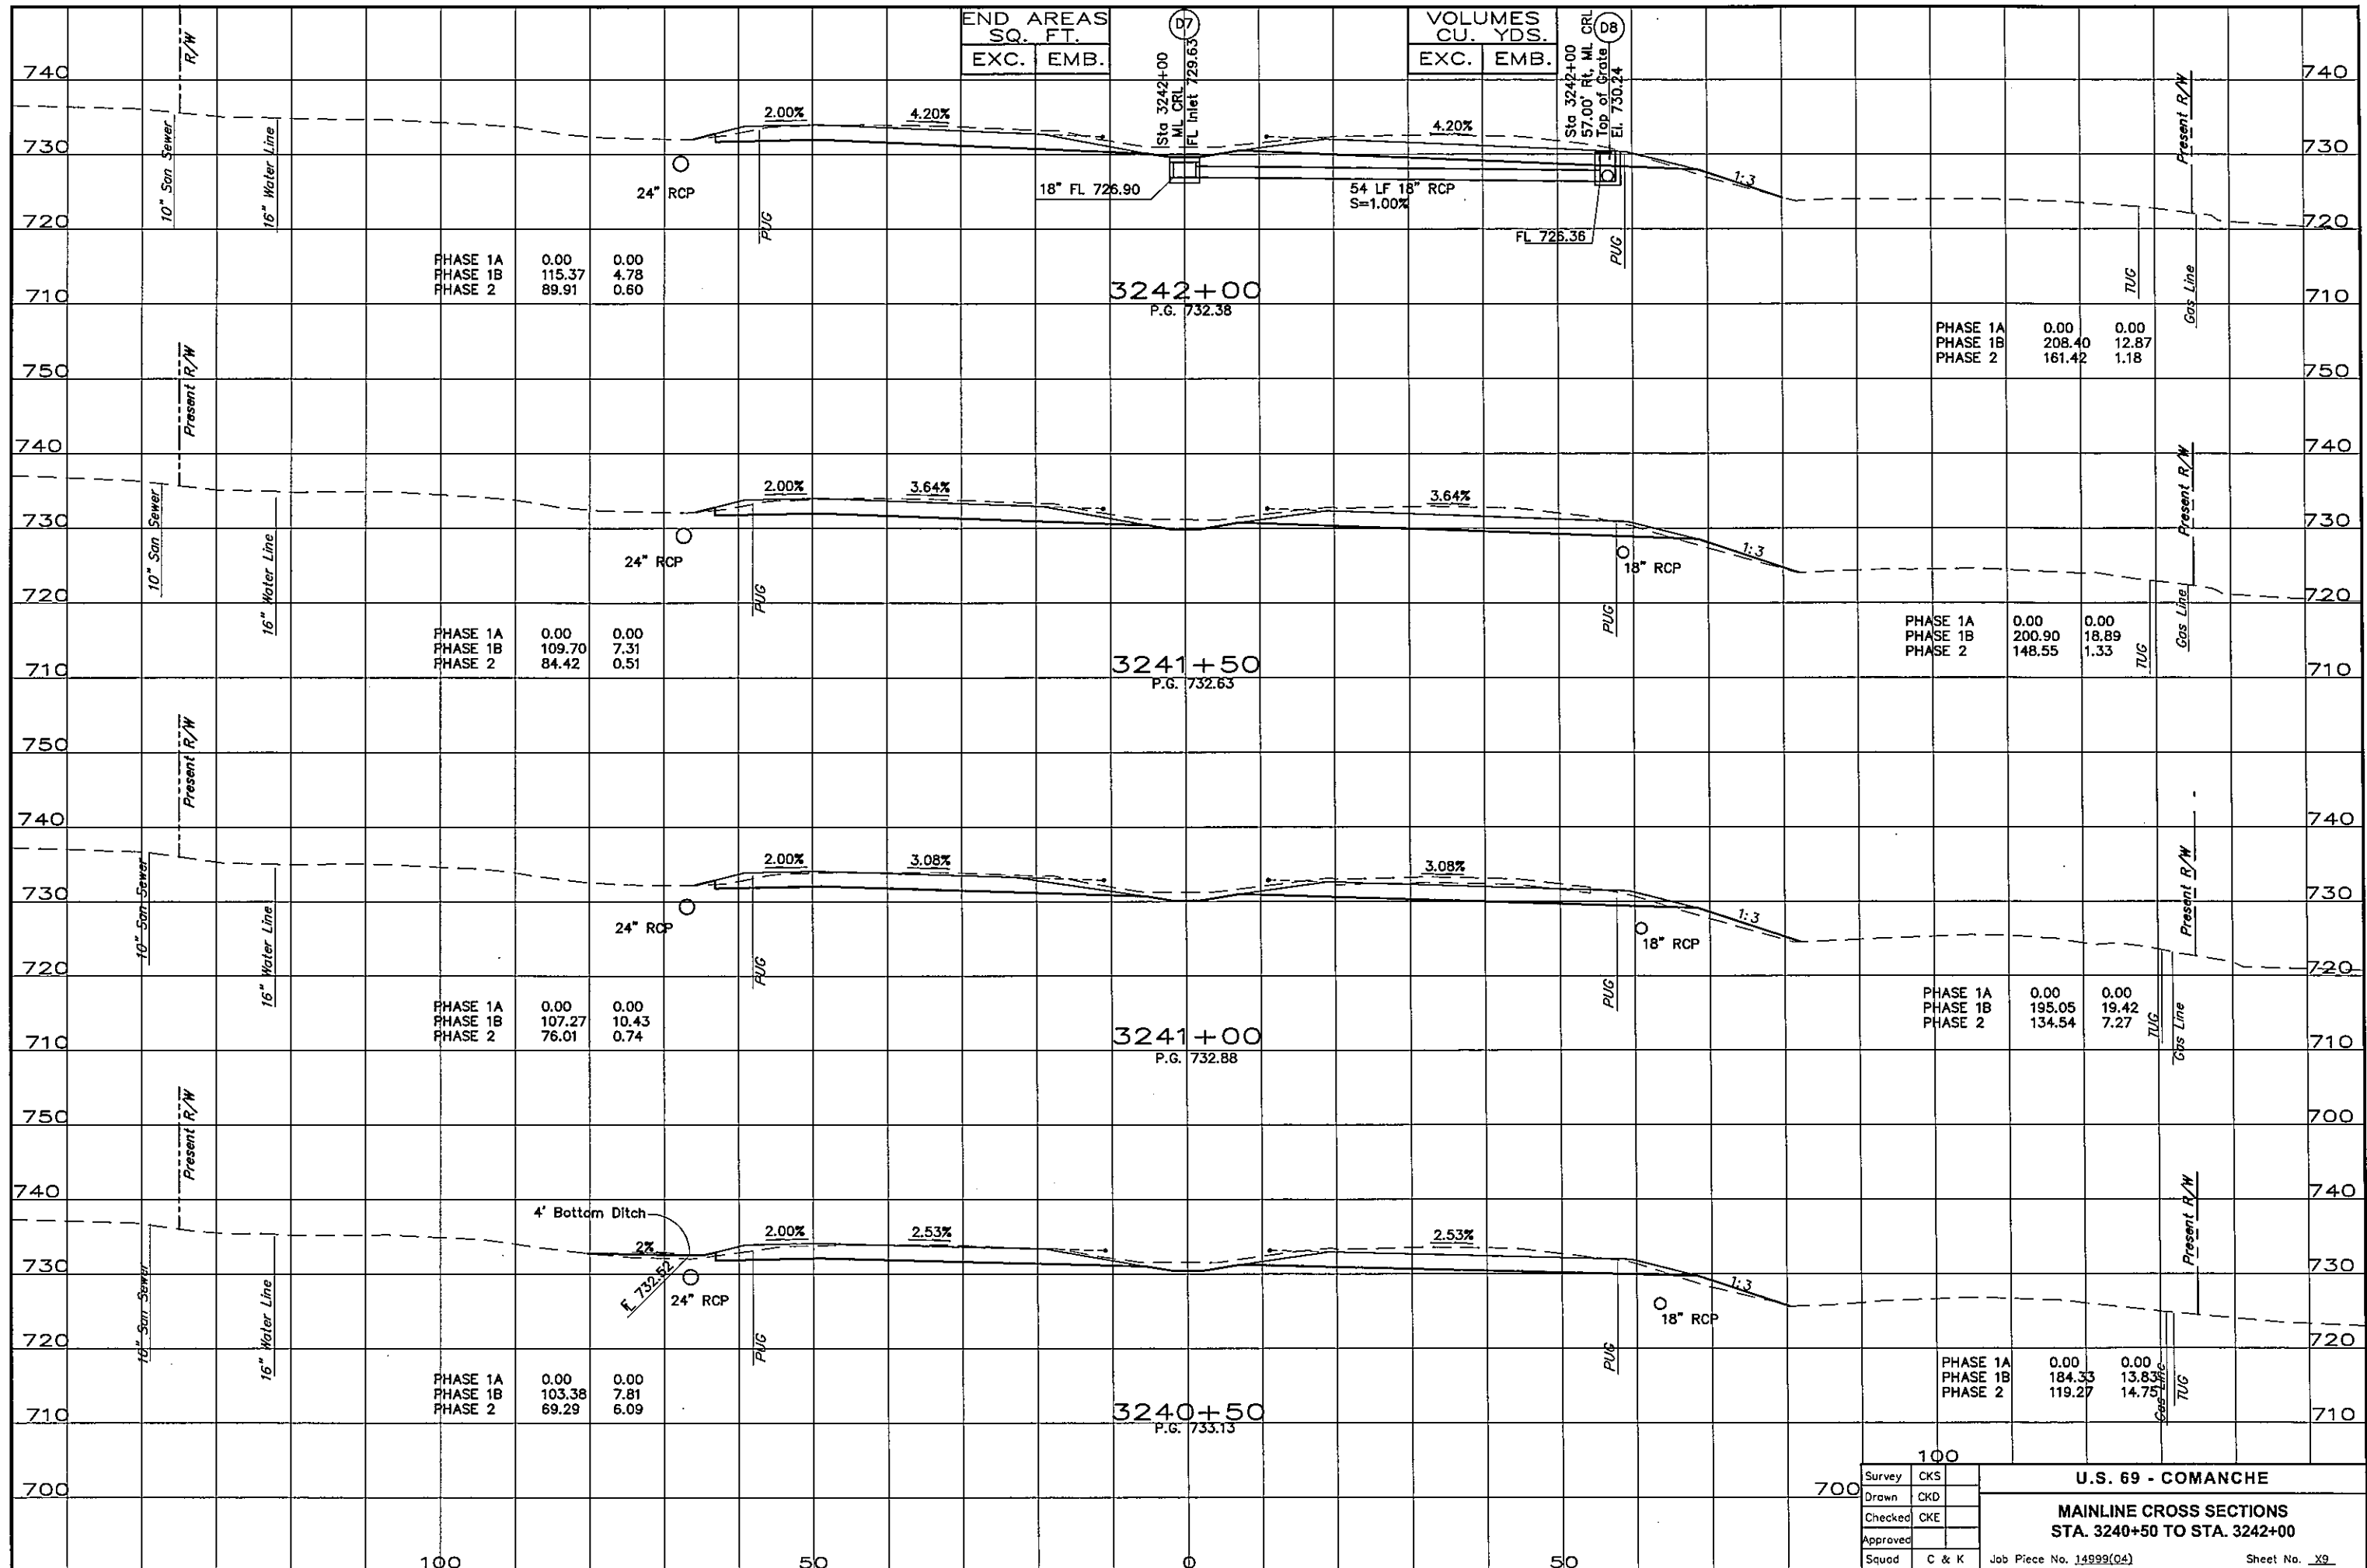

END AREAS	
EXC.	EMB.

VOLUMES	
EXC.	EMB.

PHASE 1A	0.00	0.00
PHASE 1B	115.37	4.78
PHASE 2	89.91	0.60

PHASE 1A	0.00	0.00
PHASE 1B	208.40	12.87
PHASE 2	161.42	1.18

PHASE 1A	0.00	0.00
PHASE 1B	109.70	7.31
PHASE 2	84.42	0.51

PHASE 1A	0.00	0.00
PHASE 1B	200.90	18.89
PHASE 2	148.55	1.33

PHASE 1A	0.00	0.00
PHASE 1B	107.27	10.43
PHASE 2	76.01	0.74

PHASE 1A	0.00	0.00
PHASE 1B	195.05	19.42
PHASE 2	134.54	7.27

PHASE 1A	0.00	0.00
PHASE 1B	103.38	7.81
PHASE 2	69.29	6.09

PHASE 1A	0.00	0.00
PHASE 1B	184.33	13.83
PHASE 2	119.27	14.75

Survey	CKS
Drawn	CKD
Checked	CKE
Approved	
Squad	C & K

100  
700

U.S. 69 - COMANCHE

MAINLINE CROSS SECTIONS  
STA. 3240+50 TO STA. 3242+00

Job Piece No. 14999(04) Sheet No. X9

100

50

0

50