


S:\Projects\DOT\US 69 Comanche\Acad\DWG\ACAD PROJECT 1\MAINLINE CROSSSECTIONS FINAL.dwg, 7/14/2016 11:20:59 AM

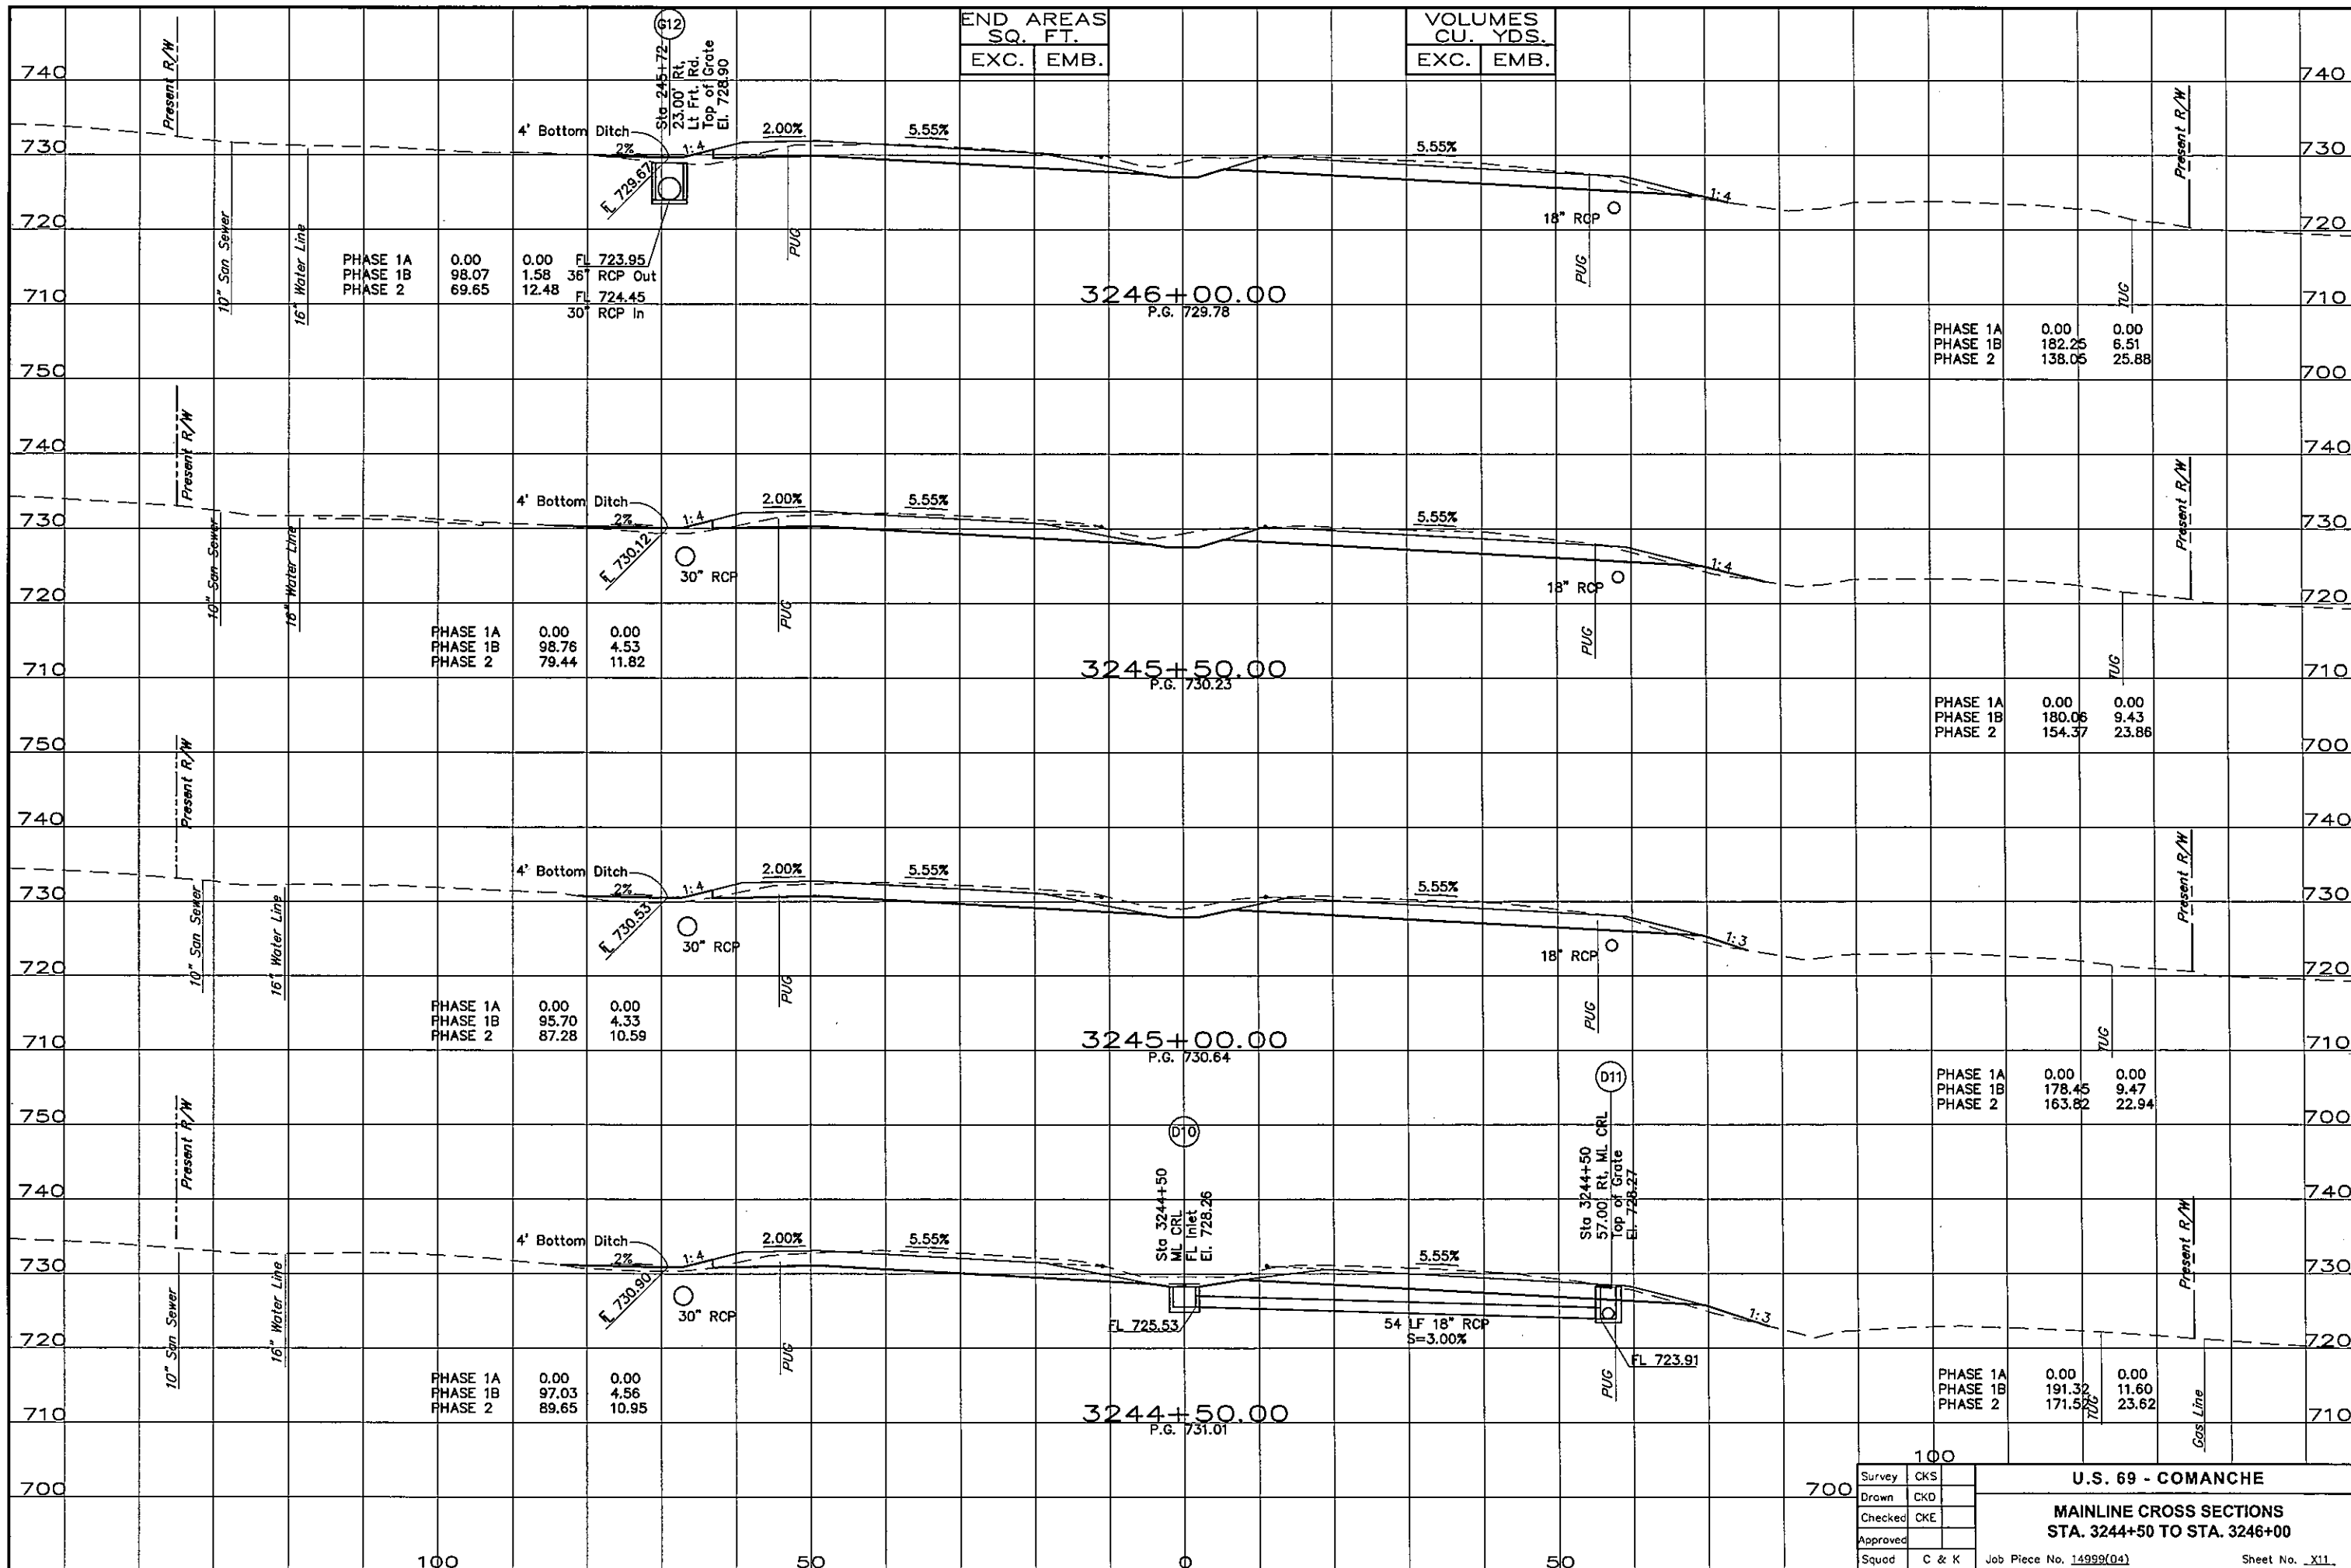

END AREAS	
SQ. FT.	
EXC.	EMB.

VOLUMES	
CU. YDS.	
EXC.	EMB.

PHASE 1A	0.00	0.00	FL 723.95
PHASE 1B	98.07	1.58	36" RCP Out
PHASE 2	69.65	12.48	FL 724.45
			30" RCP In

PHASE 1A	0.00	0.00
PHASE 1B	182.25	6.51
PHASE 2	138.05	25.88

PHASE 1A	0.00	0.00
PHASE 1B	98.76	4.53
PHASE 2	79.44	11.82

PHASE 1A	0.00	0.00
PHASE 1B	180.06	9.43
PHASE 2	154.37	23.86

PHASE 1A	0.00	0.00
PHASE 1B	95.70	4.33
PHASE 2	87.28	10.59

PHASE 1A	0.00	0.00
PHASE 1B	178.45	9.47
PHASE 2	163.82	22.94

PHASE 1A	0.00	0.00
PHASE 1B	97.03	4.56
PHASE 2	89.65	10.95

PHASE 1A	0.00	0.00
PHASE 1B	191.32	11.60
PHASE 2	171.52	23.62

Survey	CKS
Drawn	CKD
Checked	CKE
Approved	
Squad	C & K

100
700
U.S. 69 - COMANCHE
MAINLINE CROSS SECTIONS
STA. 3244+50 TO STA. 3246+00
Job Piece No. 14999(04) Sheet No. _X11_