


S:\Projects\DOT\US 69 Comanche\Acadwg\ACAD PROJECT 1\MAINLINE CROSSSECTIONS FINAL.dwg, 7/14/2016 11:21:04 AM

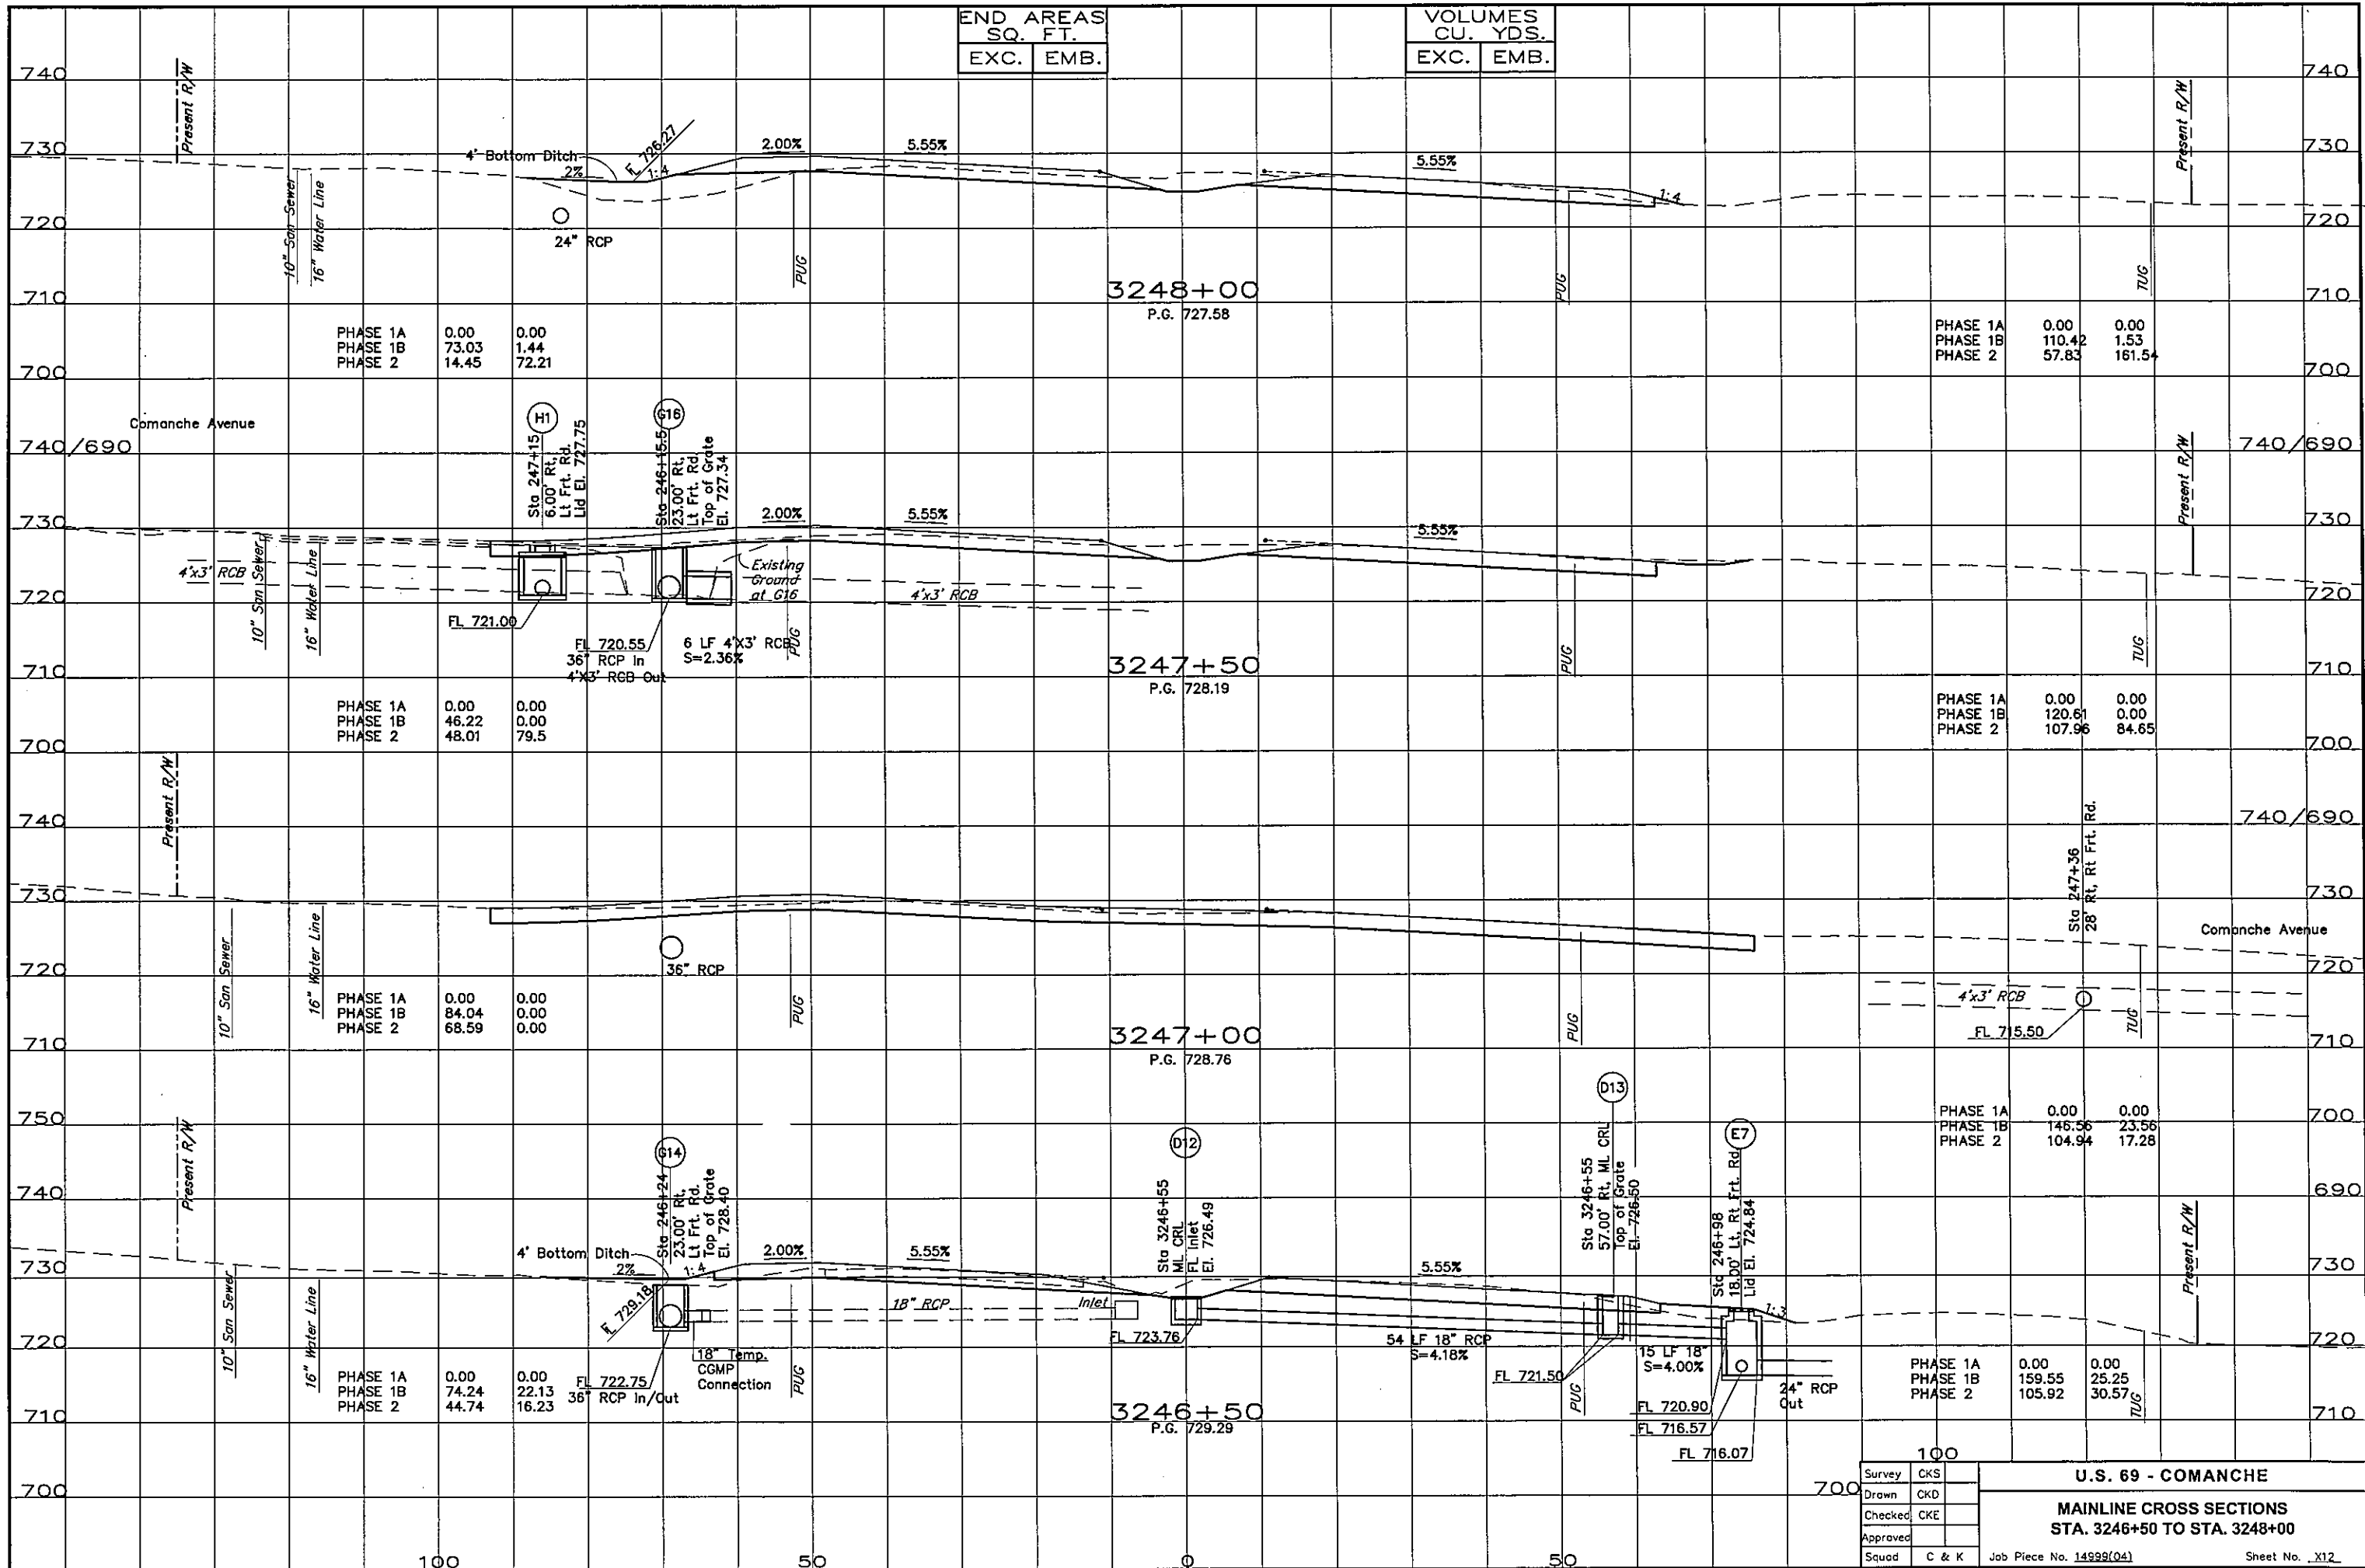

END AREAS SQ. FT.	
EXC.	EMB.

VOLUMES CU. YDS.	
EXC.	EMB.

PHASE 1A	0.00	0.00
PHASE 1B	73.03	1.44
PHASE 2	14.45	72.21

PHASE 1A	0.00	0.00
PHASE 1B	110.42	1.53
PHASE 2	57.83	161.54

PHASE 1A	0.00	0.00
PHASE 1B	46.22	0.00
PHASE 2	48.01	79.5

PHASE 1A	0.00	0.00
PHASE 1B	120.61	0.00
PHASE 2	107.96	84.65

PHASE 1A	0.00	0.00
PHASE 1B	84.04	0.00
PHASE 2	68.59	0.00

PHASE 1A	0.00	0.00
PHASE 1B	146.56	23.56
PHASE 2	104.94	17.28

PHASE 1A	0.00	0.00
PHASE 1B	74.24	22.13
PHASE 2	44.74	16.23

PHASE 1A	0.00	0.00
PHASE 1B	159.55	25.25
PHASE 2	105.92	30.57

Survey	CKS
Drawn	CKD
Checked	CKE
Approved	
Squad	C & K

100
U.S. 69 - COMANCHE
MAINLINE CROSS SECTIONS
STA. 3246+50 TO STA. 3248+00
 Job Piece No. 14999(04) Sheet No. X12