


S:\Projects\DOTIUS 69 Comanche\Acadwg\ACAD PROJECT 1\MAINLINE CROSSSECTIONS FINAL.dwg, 7/14/2016 11:21:08 AM

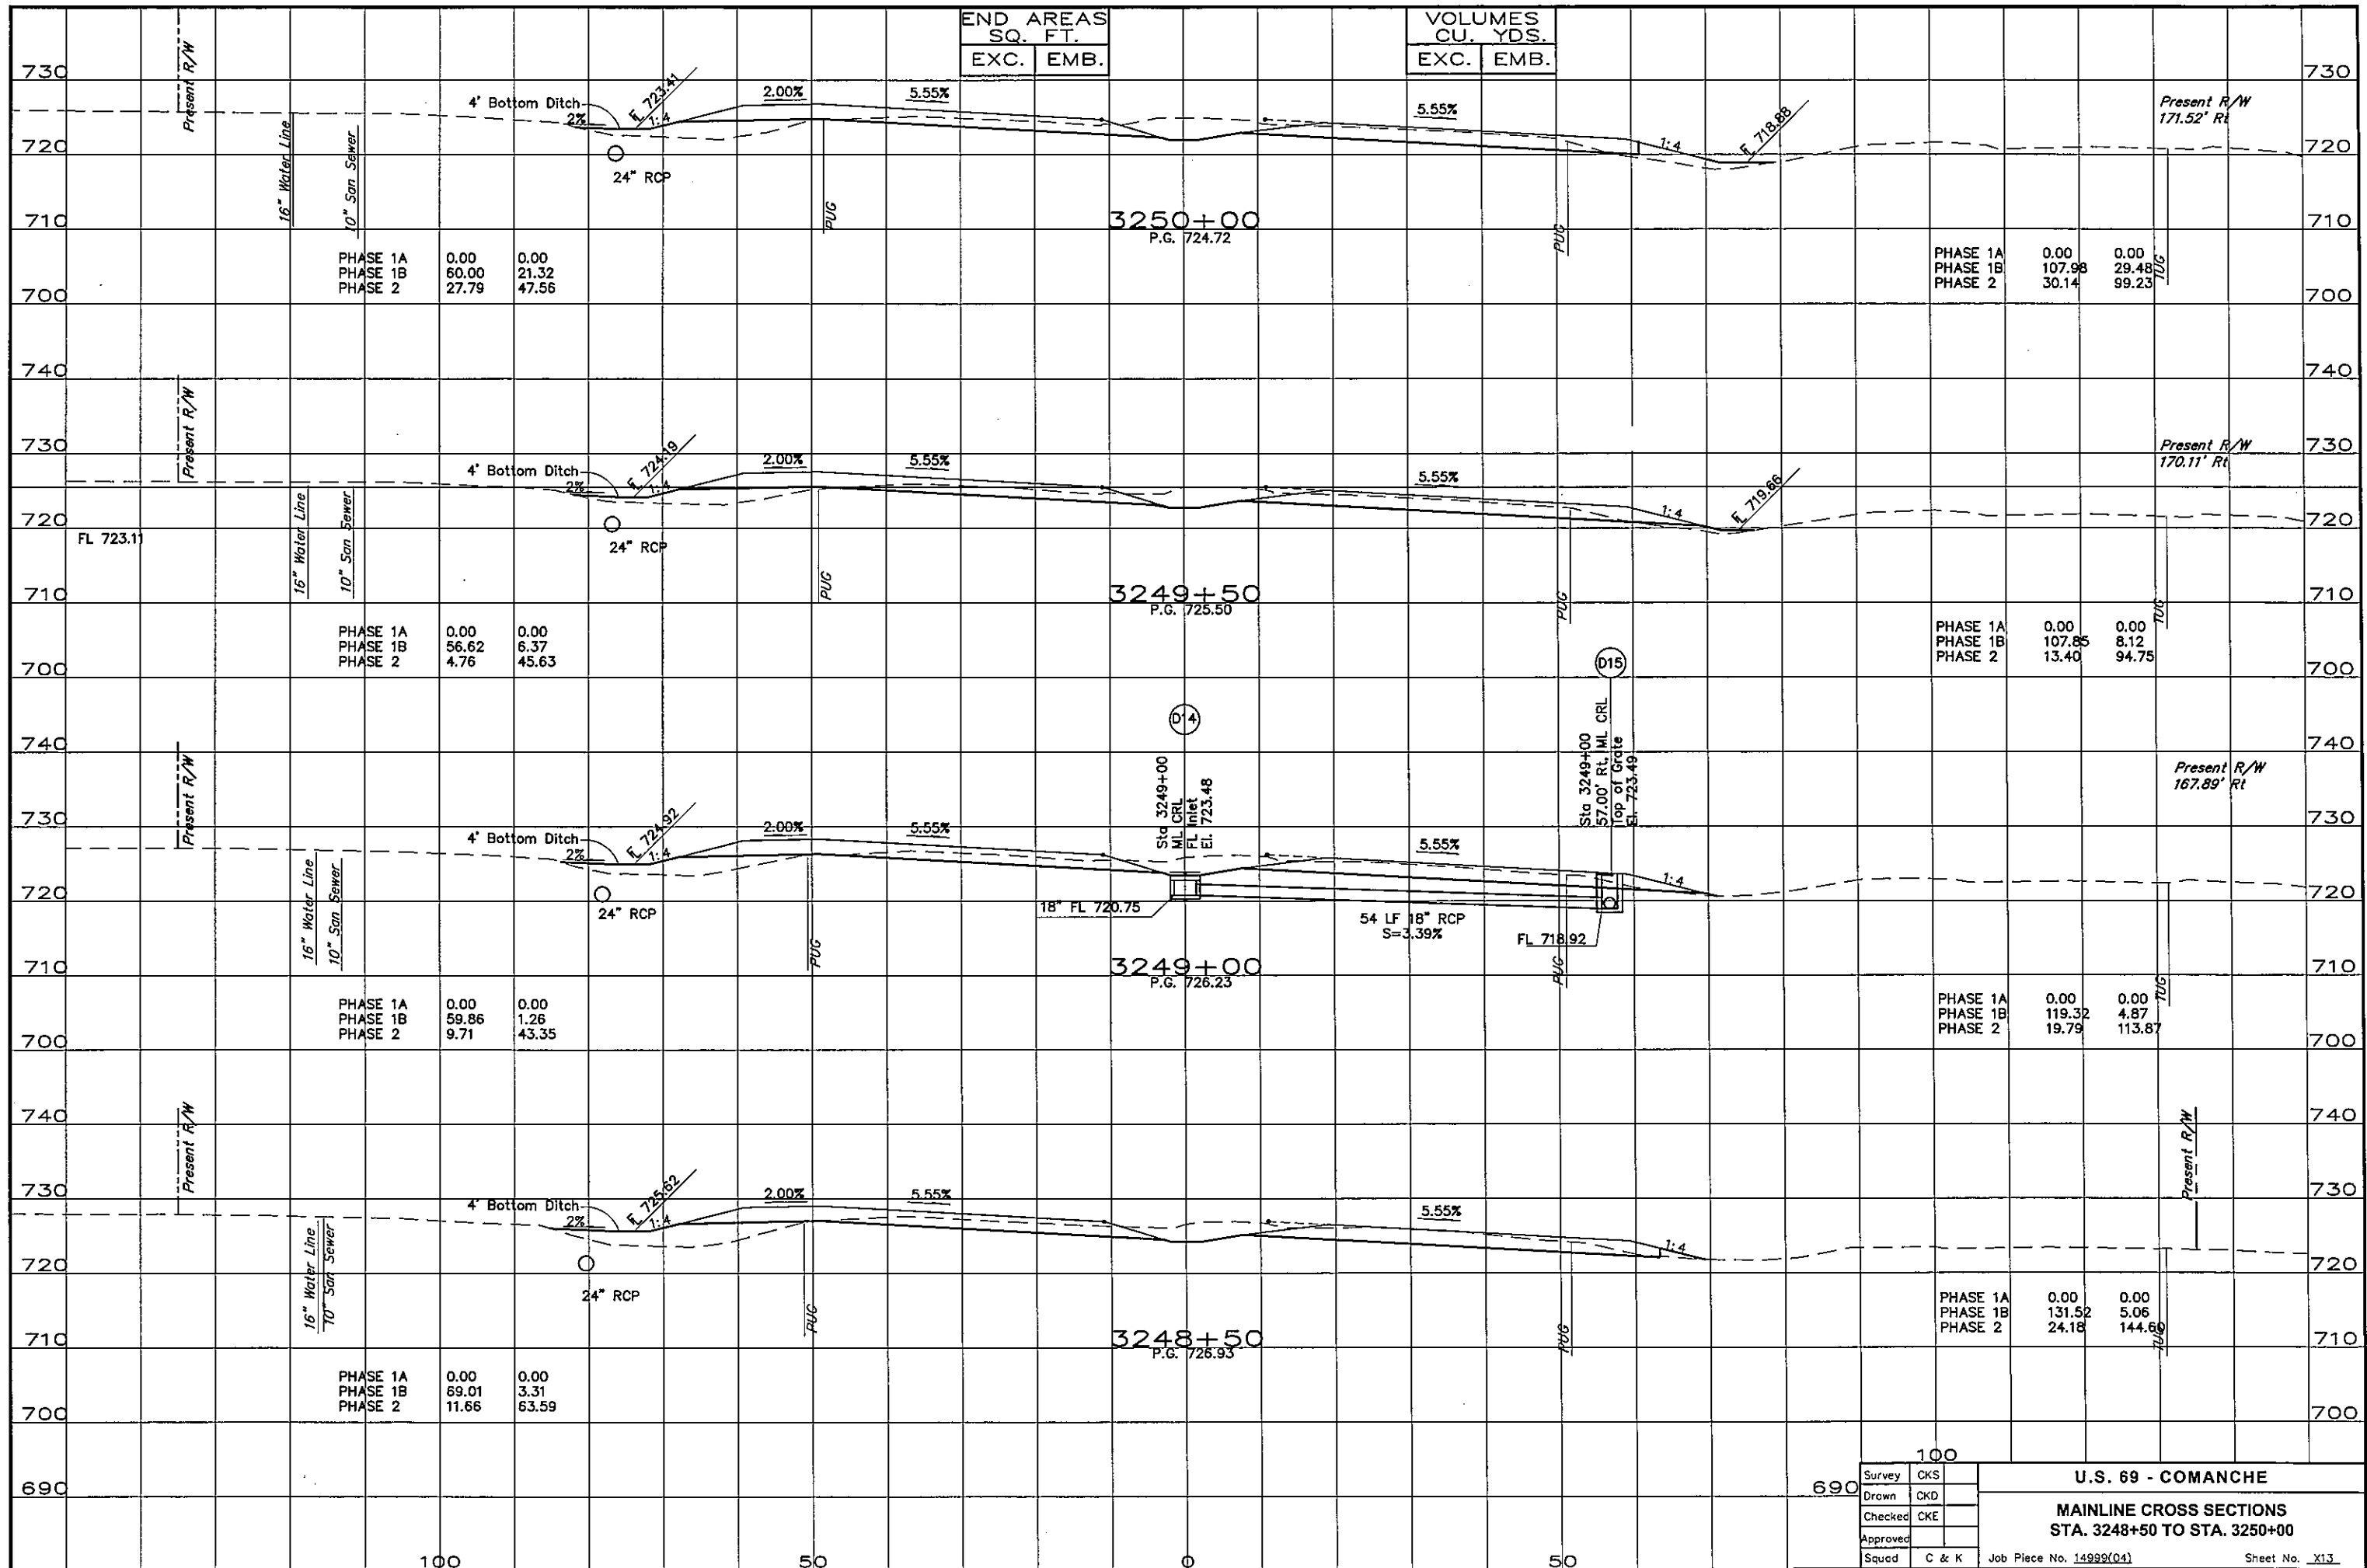

Survey	CKS	<b>U.S. 69 - COMANCHE</b> <b>MAINLINE CROSS SECTIONS</b> <b>STA. 3248+50 TO STA. 3250+00</b> Job Piece No. 14999(04)
Drawn	CKD	
Checked	CKE	
Approved		
Squad	C & K	

100

50

0

50

Sheet No. X13