


S:\Projects\DOT\US 69 Comanche\Acad\dwg\ACAD PROJECT 1\MAINLINE CROSSSECTIONS FINAL.dwg, 7/14/2016 11:21:14 AM

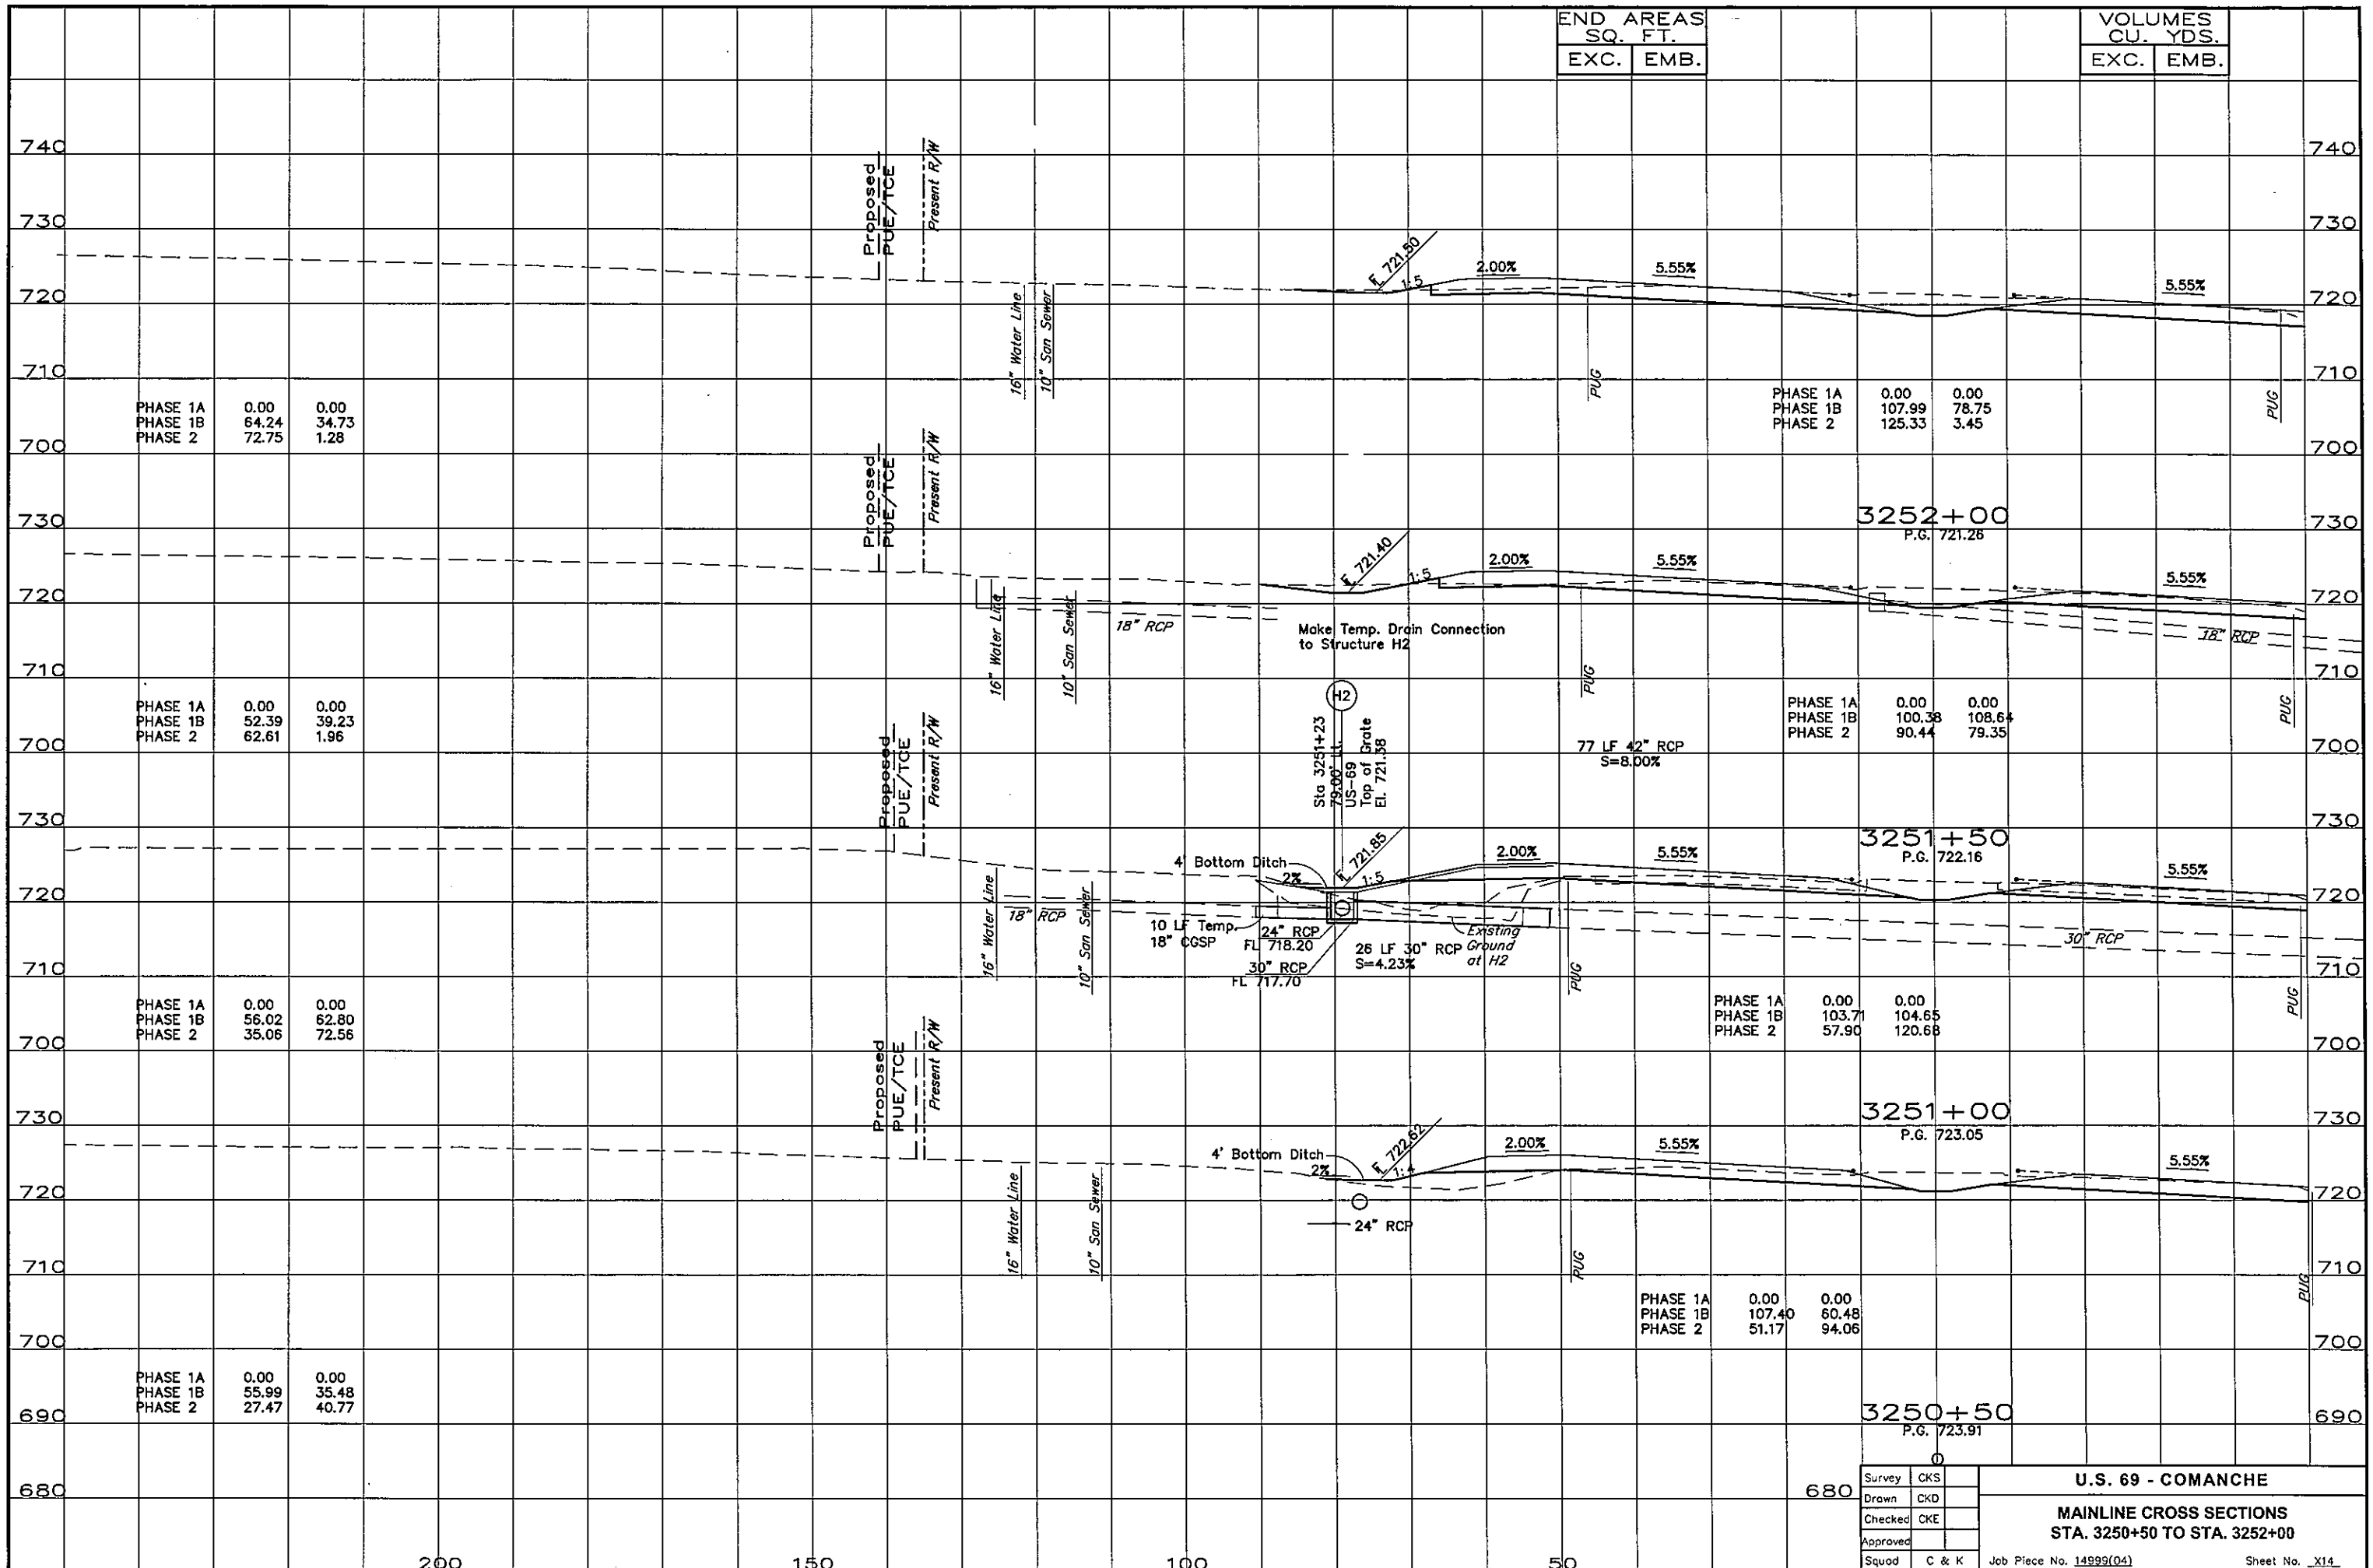

200

150

100

50

680