


S:\Projects\ODOT\US 69 Comanche\Acad\dwg\PROJECT 1\MAINLINE CROSSSECTIONS FINAL.dwg, 7/14/2016 11:21:24 AM

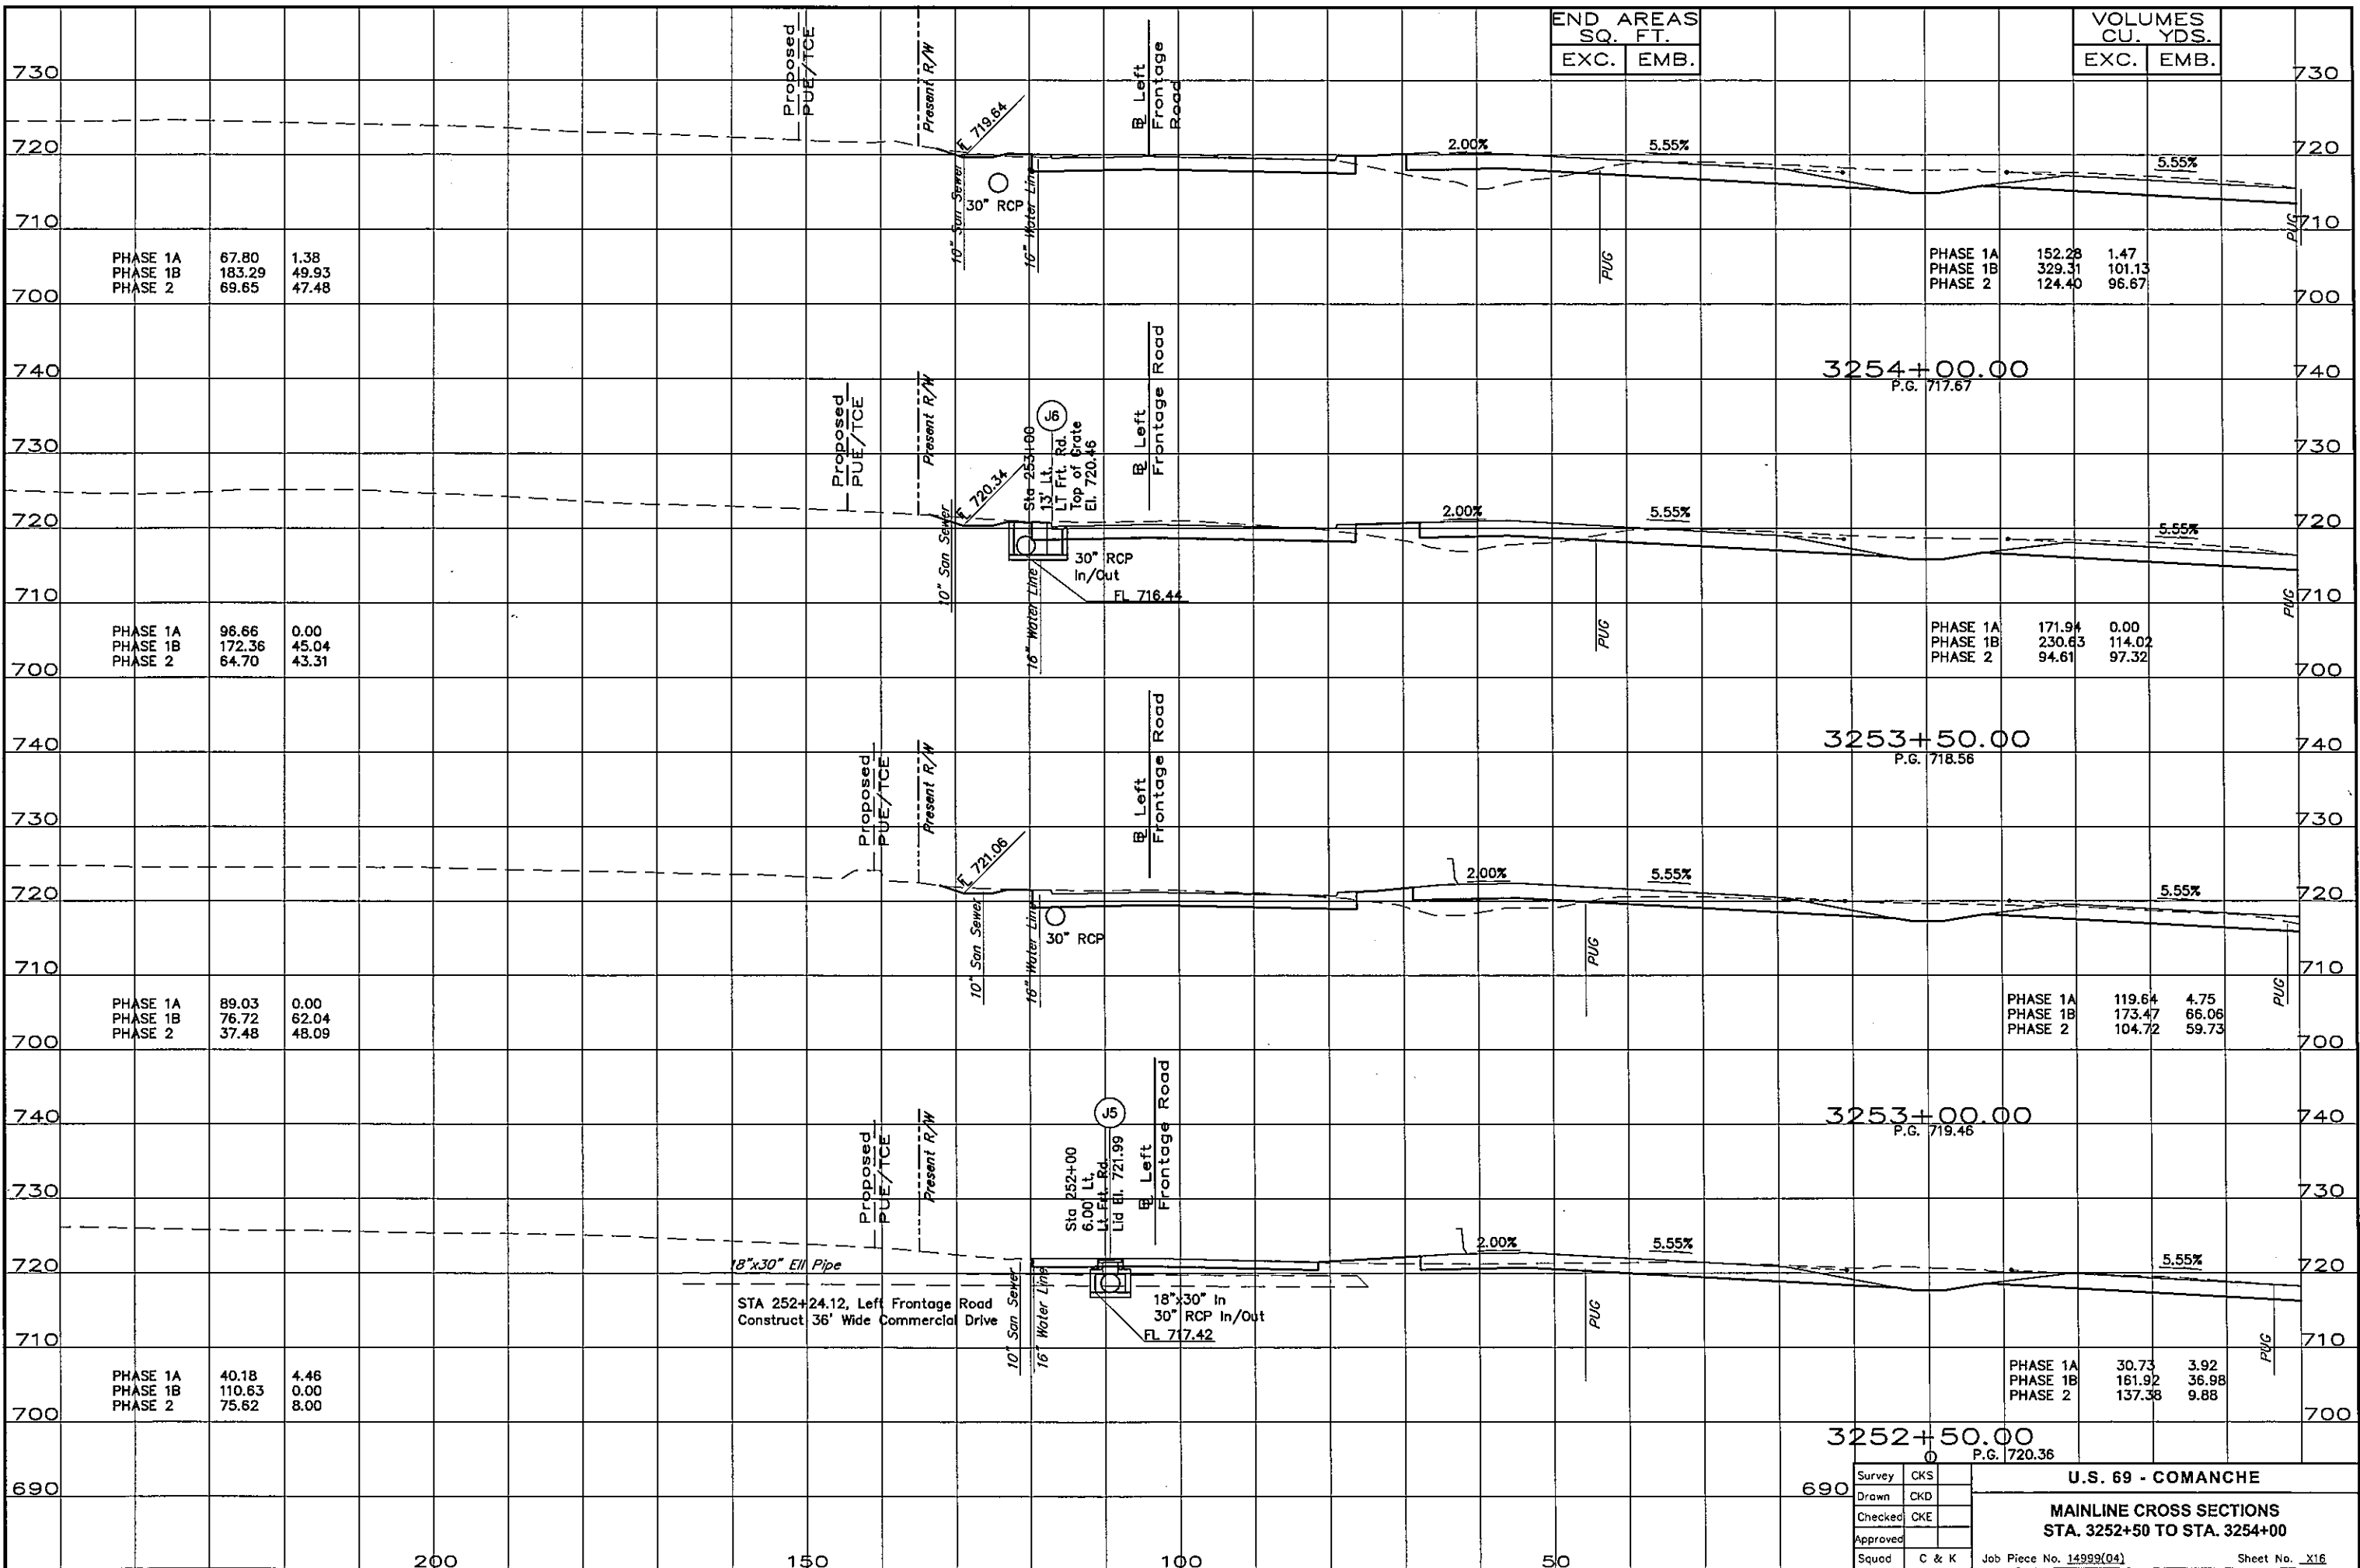

END AREAS SQ. FT.	
EXC.	EMB.

VOLUMES CU. YDS.	
EXC.	EMB.

PHASE 1A	67.80	1.38
PHASE 1B	183.29	49.93
PHASE 2	69.65	47.48

PHASE 1A	152.28	1.47
PHASE 1B	329.31	101.13
PHASE 2	124.40	96.67

PHASE 1A	96.66	0.00
PHASE 1B	172.36	45.04
PHASE 2	64.70	43.31

PHASE 1A	171.94	0.00
PHASE 1B	230.63	114.02
PHASE 2	94.61	97.32

PHASE 1A	89.03	0.00
PHASE 1B	76.72	62.04
PHASE 2	37.48	48.09

PHASE 1A	119.64	4.75
PHASE 1B	173.47	66.06
PHASE 2	104.72	59.73

PHASE 1A	40.18	4.46
PHASE 1B	110.63	0.00
PHASE 2	75.62	8.00

PHASE 1A	30.73	3.92
PHASE 1B	161.92	36.98
PHASE 2	137.38	9.88

Survey	CKS
Drawn	CKD
Checked	CKE
Approved	
Squad	C & K

U.S. 69 - COMANCHE
MAINLINE CROSS SECTIONS
STA. 3252+50 TO STA. 3254+00
 Job Piece No. 14999(04) Sheet No. X16

200

150

100

50