


S:\Projects\ODOT\US 69 Comanche\Acad\ACAD PROJECT 1\MAINLINE CROSSSECTIONS FINAL.dwg, 7/14/2016 11:12:28 AM

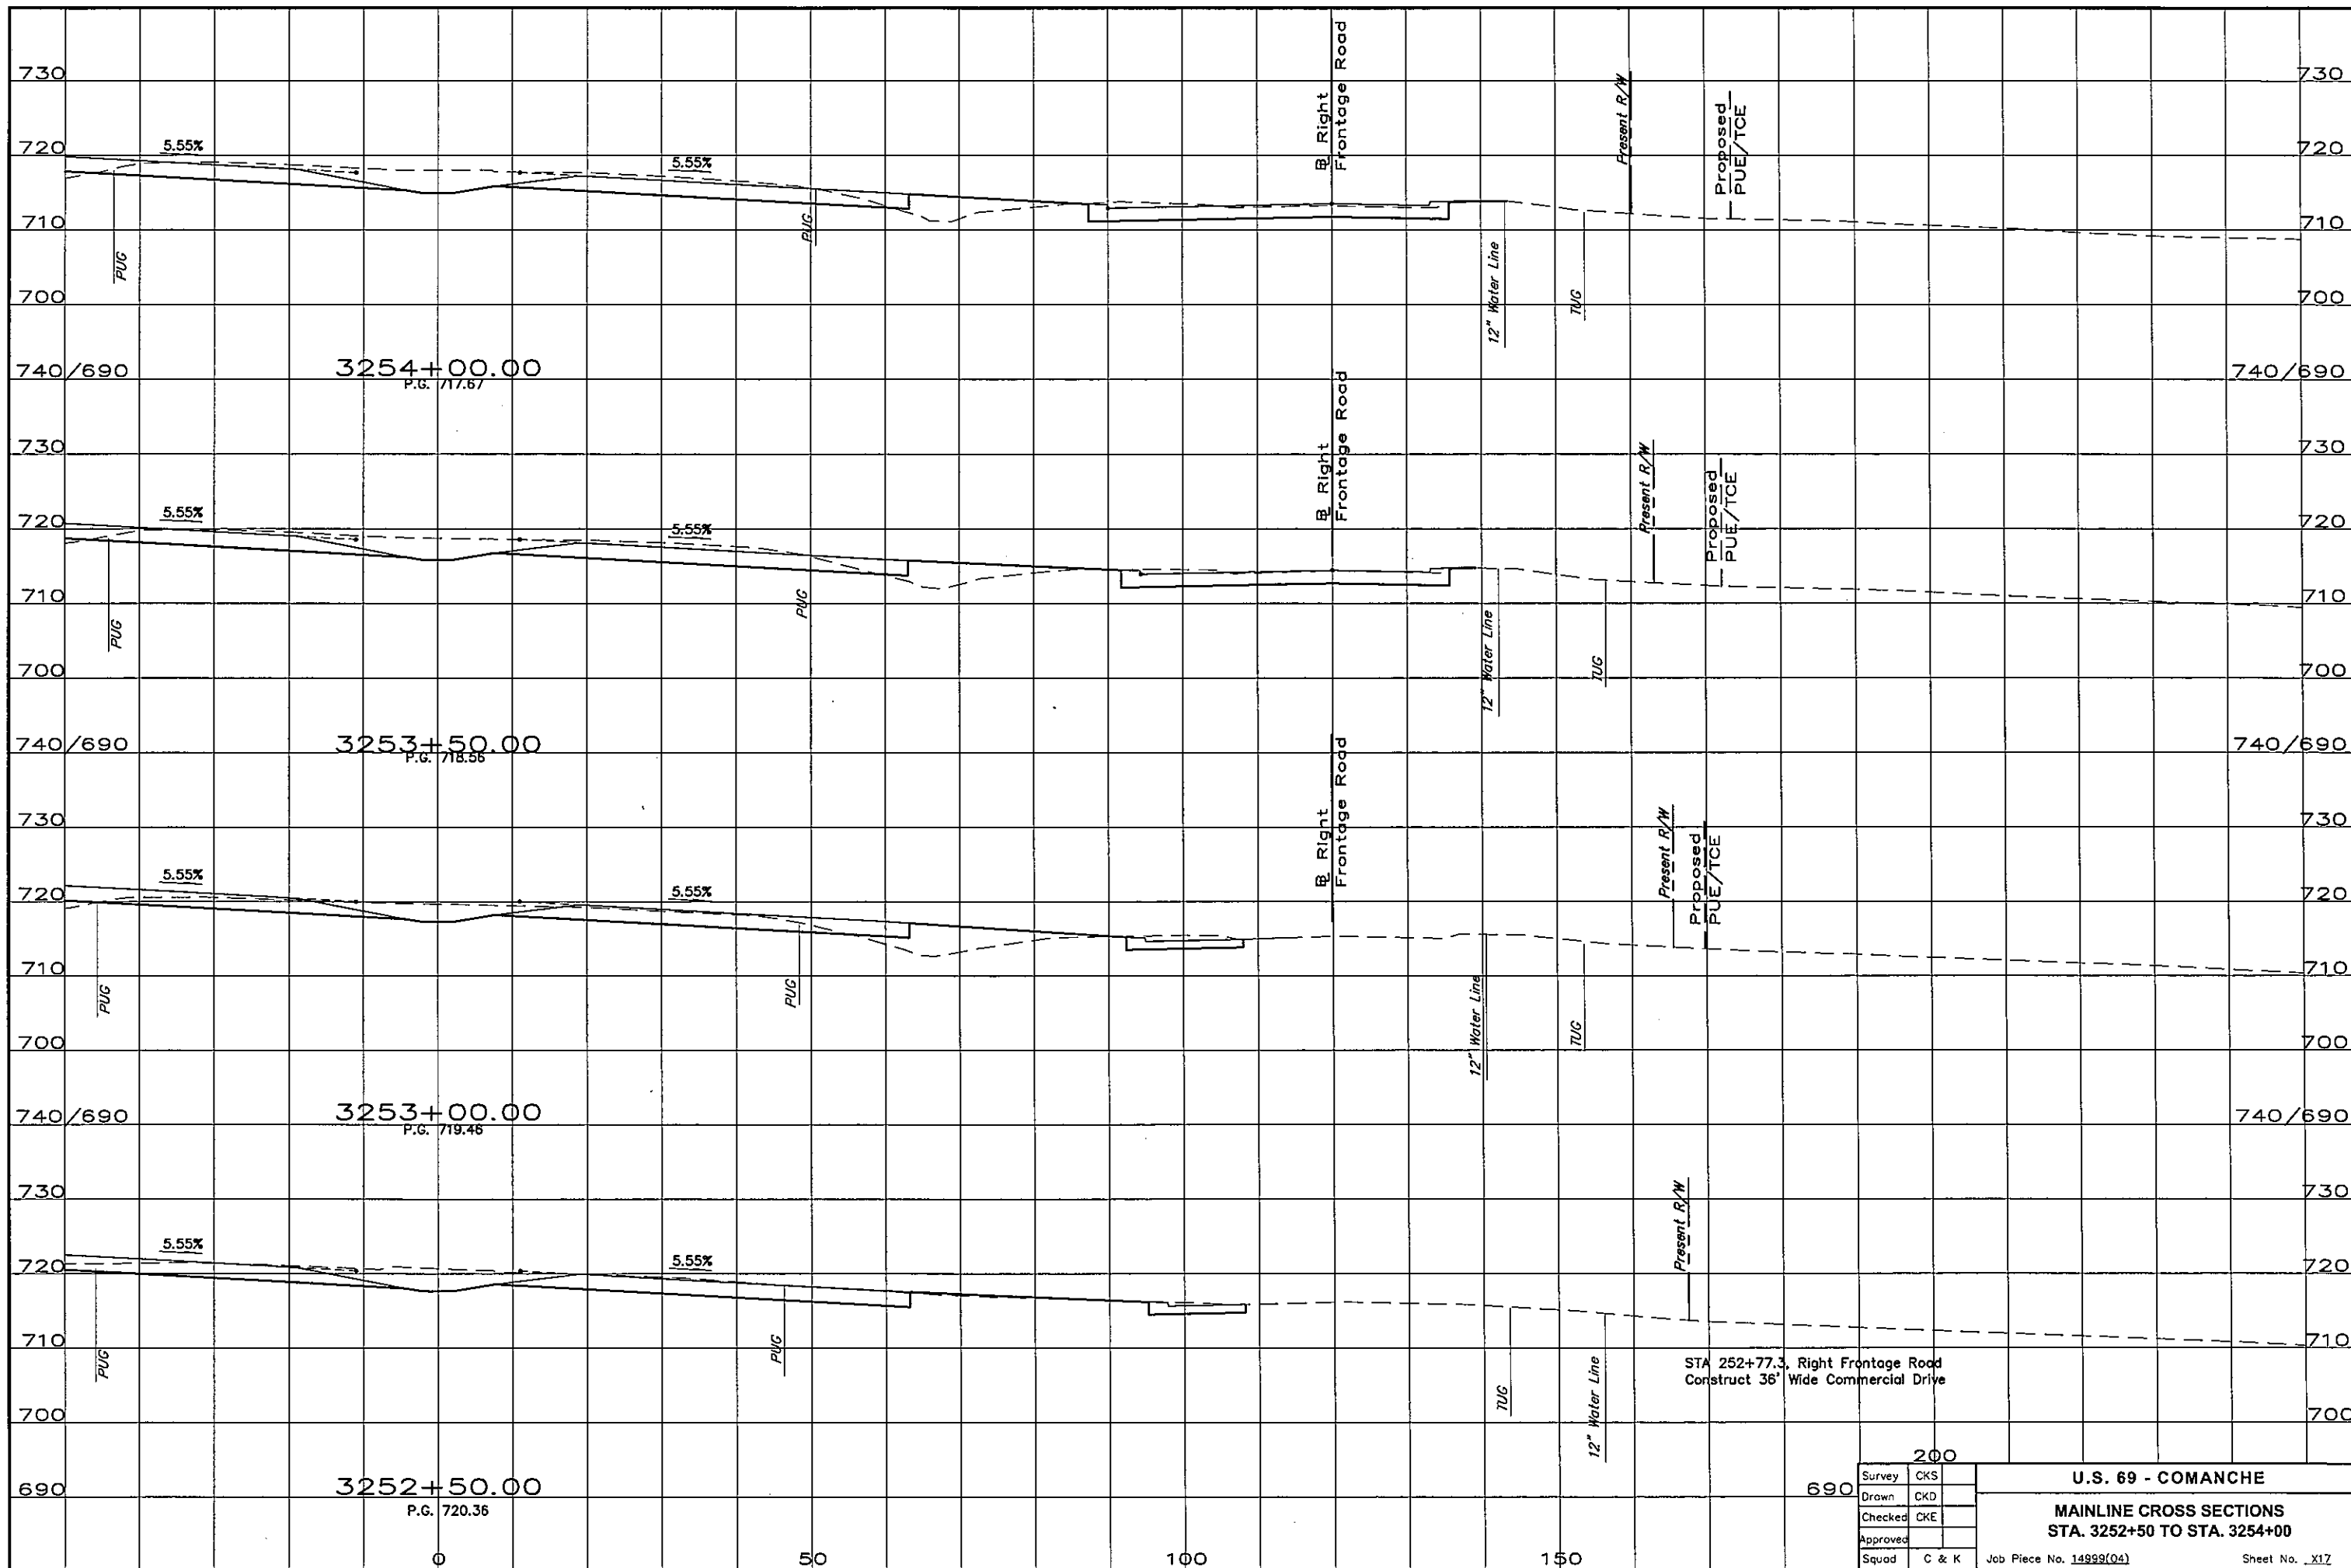

Survey	CKS	U.S. 69 - COMANCHE MAINLINE CROSS SECTIONS STA. 3252+50 TO STA. 3254+00 Job Piece No. 14999(04)
Drawn	CKD	
Checked	CKE	
Approved		
Squad	C & K	