


S:\Projects\ODOT\US 69 Comanche\Acadwg\ACAD PROJECT 1\MAINLINE CROSSSECTIONS FINAL.dwg, 7/14/2016 11:21:34 AM

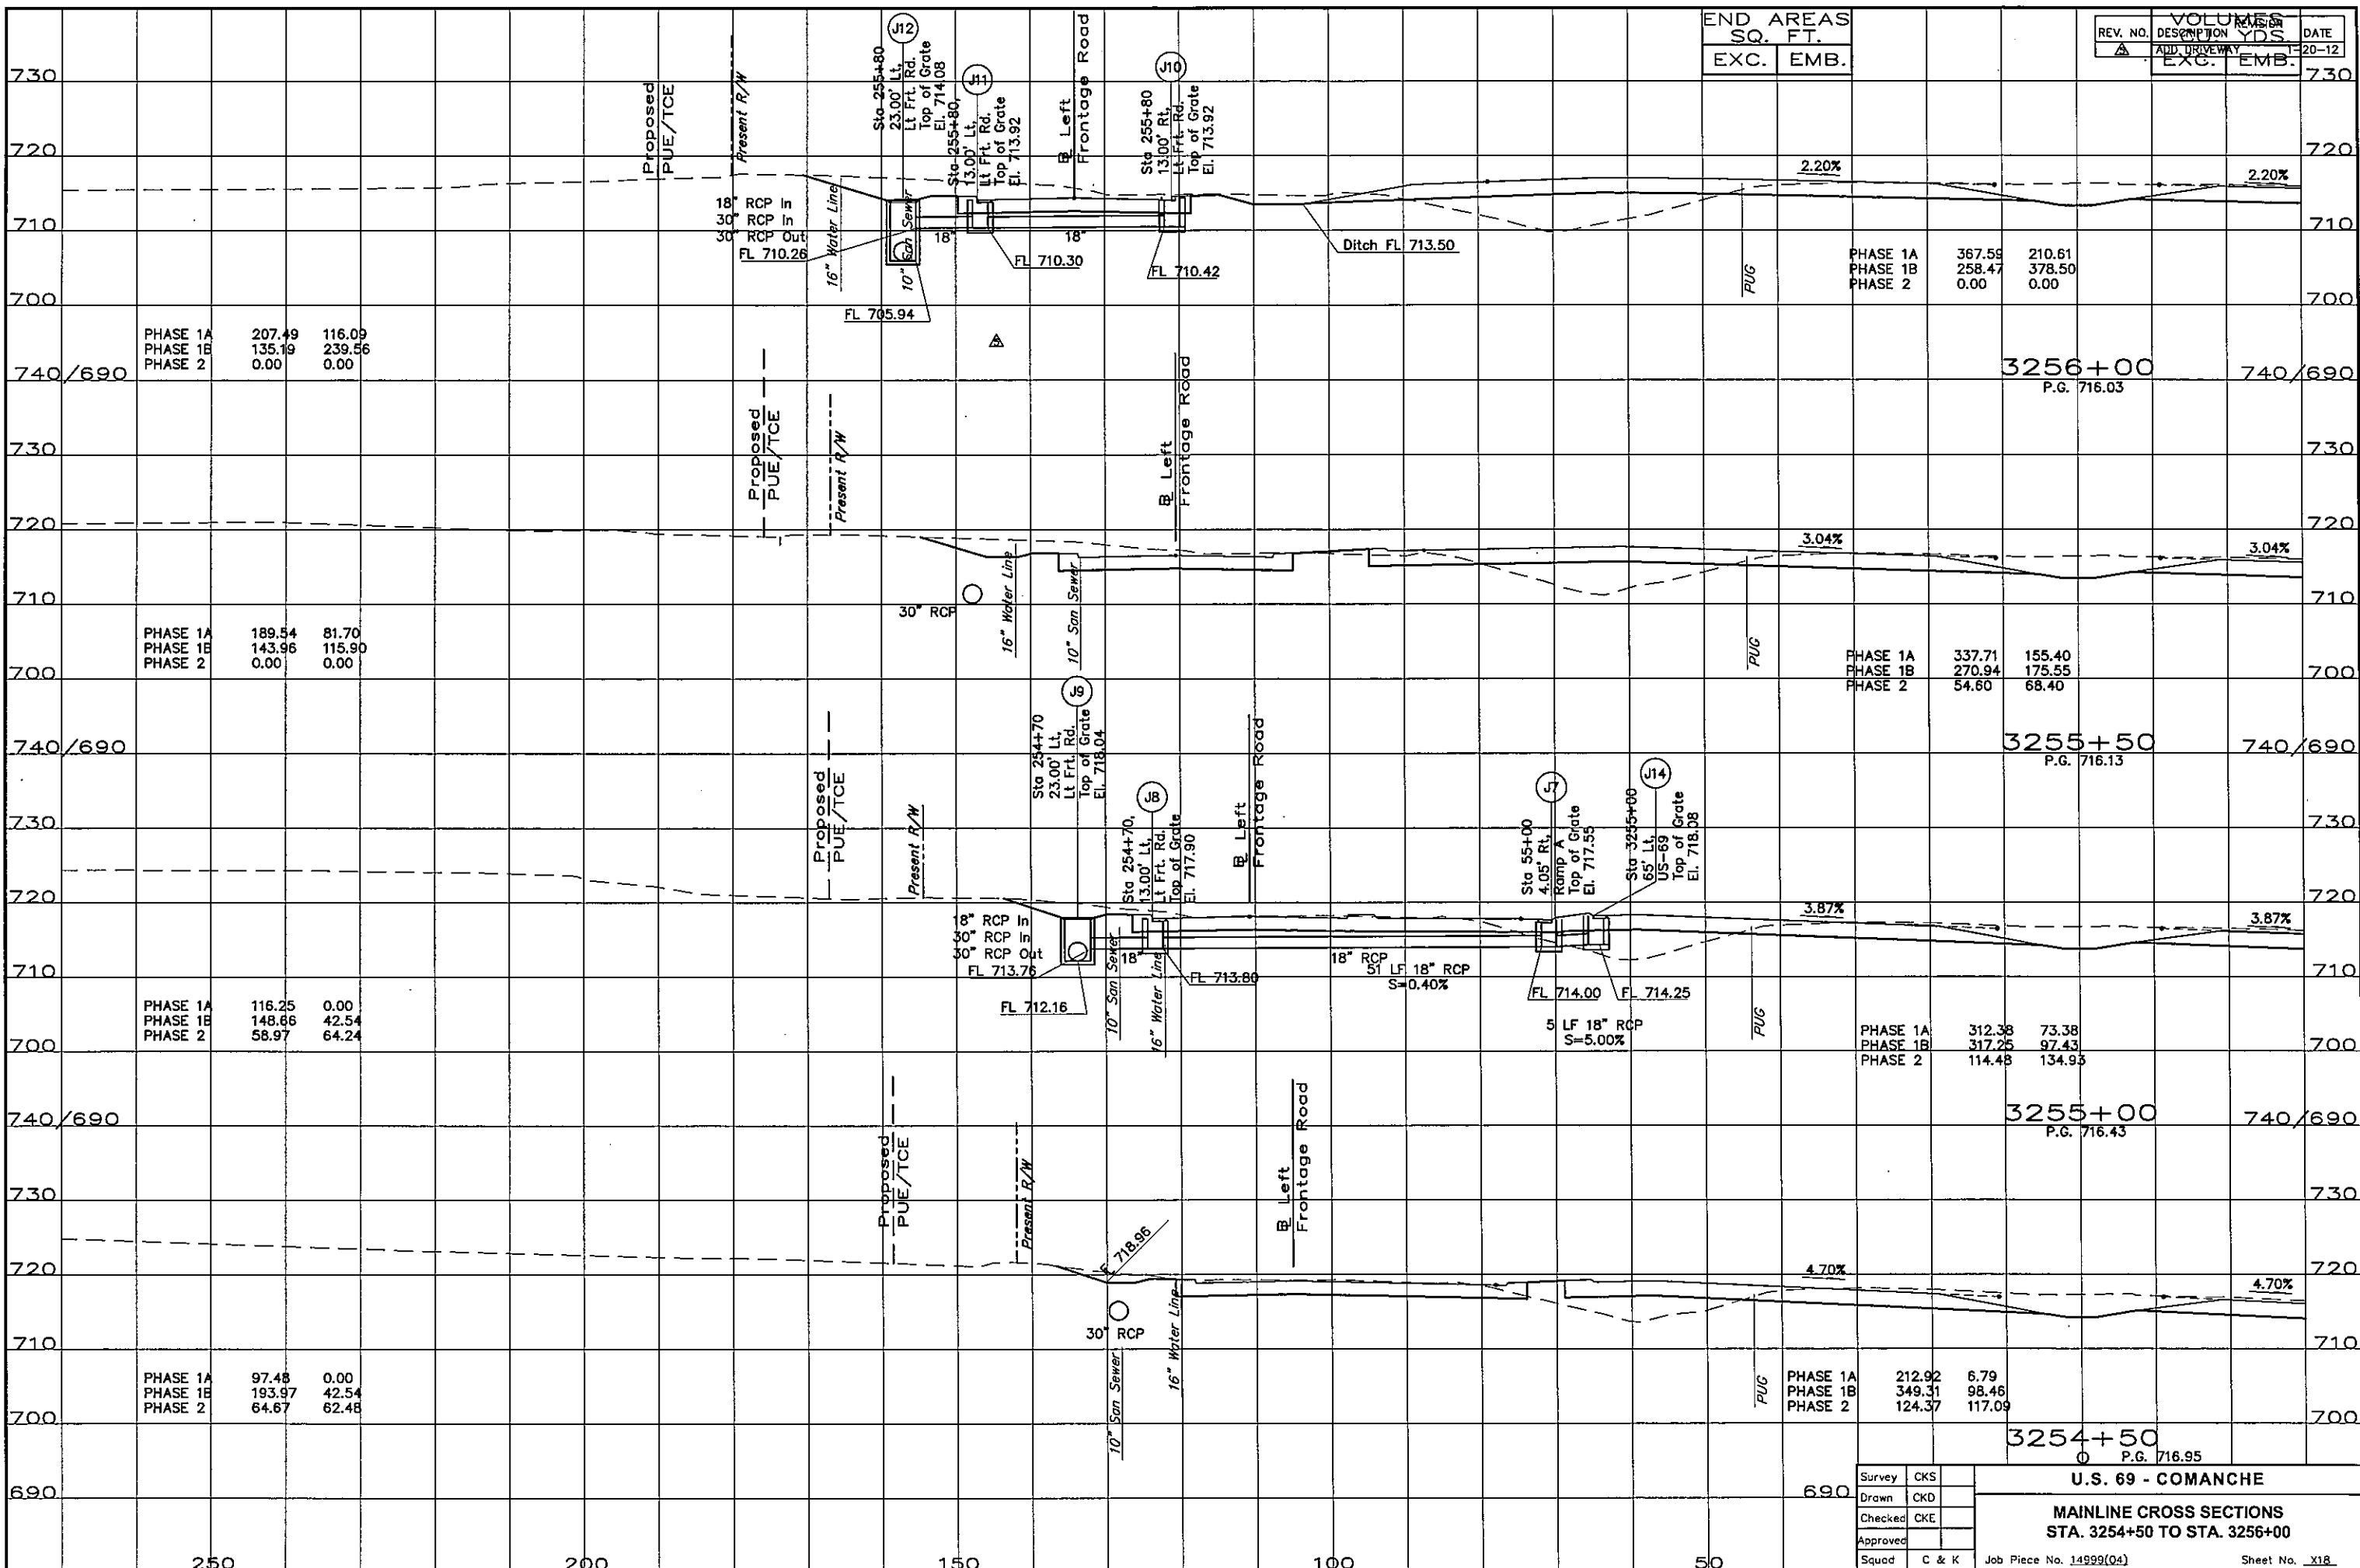

END AREAS	
SO. FT.	FT.
EXC.	EMB.

REV. NO.	DESCRIPTION	REVISION	DATE
A	ADD DRIVEWAY		20-12

PHASE 1A	207.49	116.09
PHASE 1B	135.19	239.56
PHASE 2	0.00	0.00

3256+00
P.G. 716.03

PHASE 1A	189.54	81.70
PHASE 1B	143.96	115.90
PHASE 2	0.00	0.00

3255+50
P.G. 716.13

PHASE 1A	116.25	0.00
PHASE 1B	148.66	42.54
PHASE 2	58.97	64.24

3255+00
P.G. 716.43

PHASE 1A	97.48	0.00
PHASE 1B	193.97	42.54
PHASE 2	64.67	62.48

3254+50
P.G. 716.95

Survey	CKS
Drawn	CKD
Checked	CKE
Approved	
Squad	C & K

U.S. 69 - COMANCHE
MAINLINE CROSS SECTIONS
STA. 3254+50 TO STA. 3256+00
Job Piece No. 14999(04) Sheet No. X18

250

200

150

100

50

690