


S:\Projects\DOT\TUS 69 Comanche\Acad\dwg\CAD PROJECT MAINLINE CROSSSECTIONS FINAL.dwg, 7/14/2016 11:21:49 AM

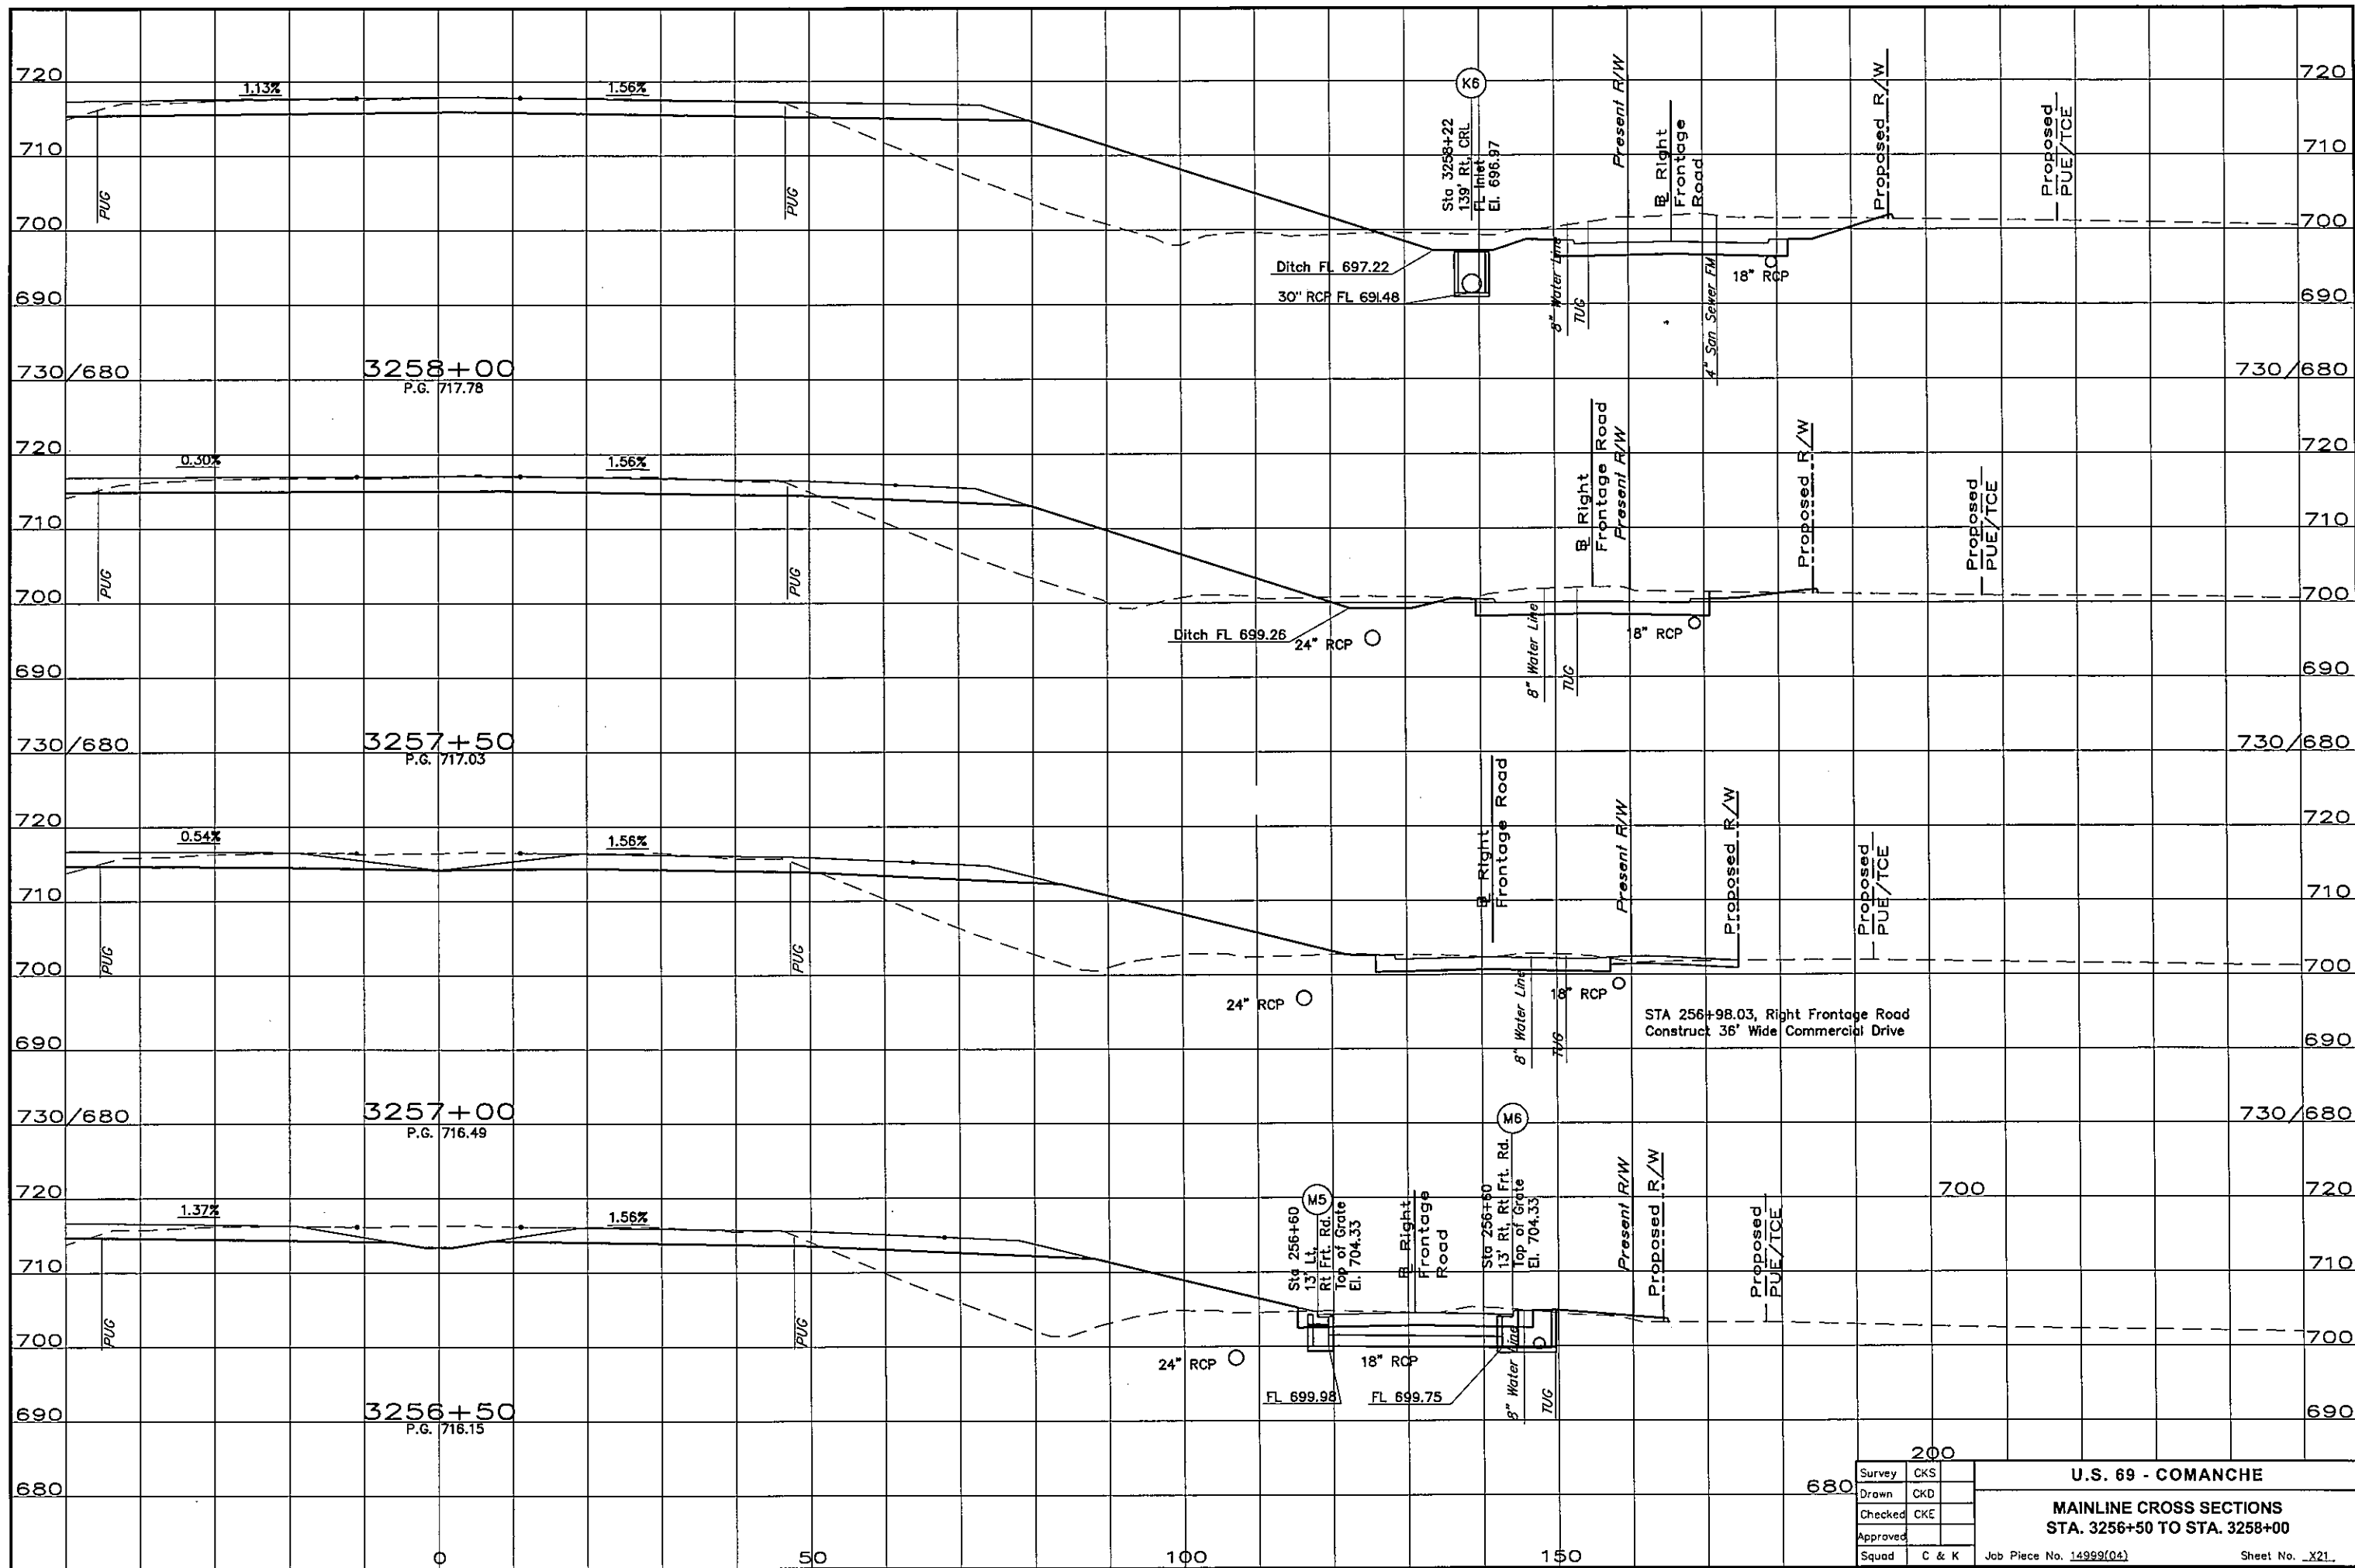

Survey	CKS	U.S. 69 - COMANCHE MAINLINE CROSS SECTIONS STA. 3256+50 TO STA. 3258+00 Job Piece No. 14999(04) Sheet No. _X21_
Drawn	CKD	
Checked	CKE	
Approved		
Squad	C & K	