


S:\Projects\DOT\DOTUS 69 Comanche\Acadmg\ACAD PROJECT 1\MAINLINE CROSSSECTIONS FINAL.dwg, 7/14/2016 11:21:54 AM

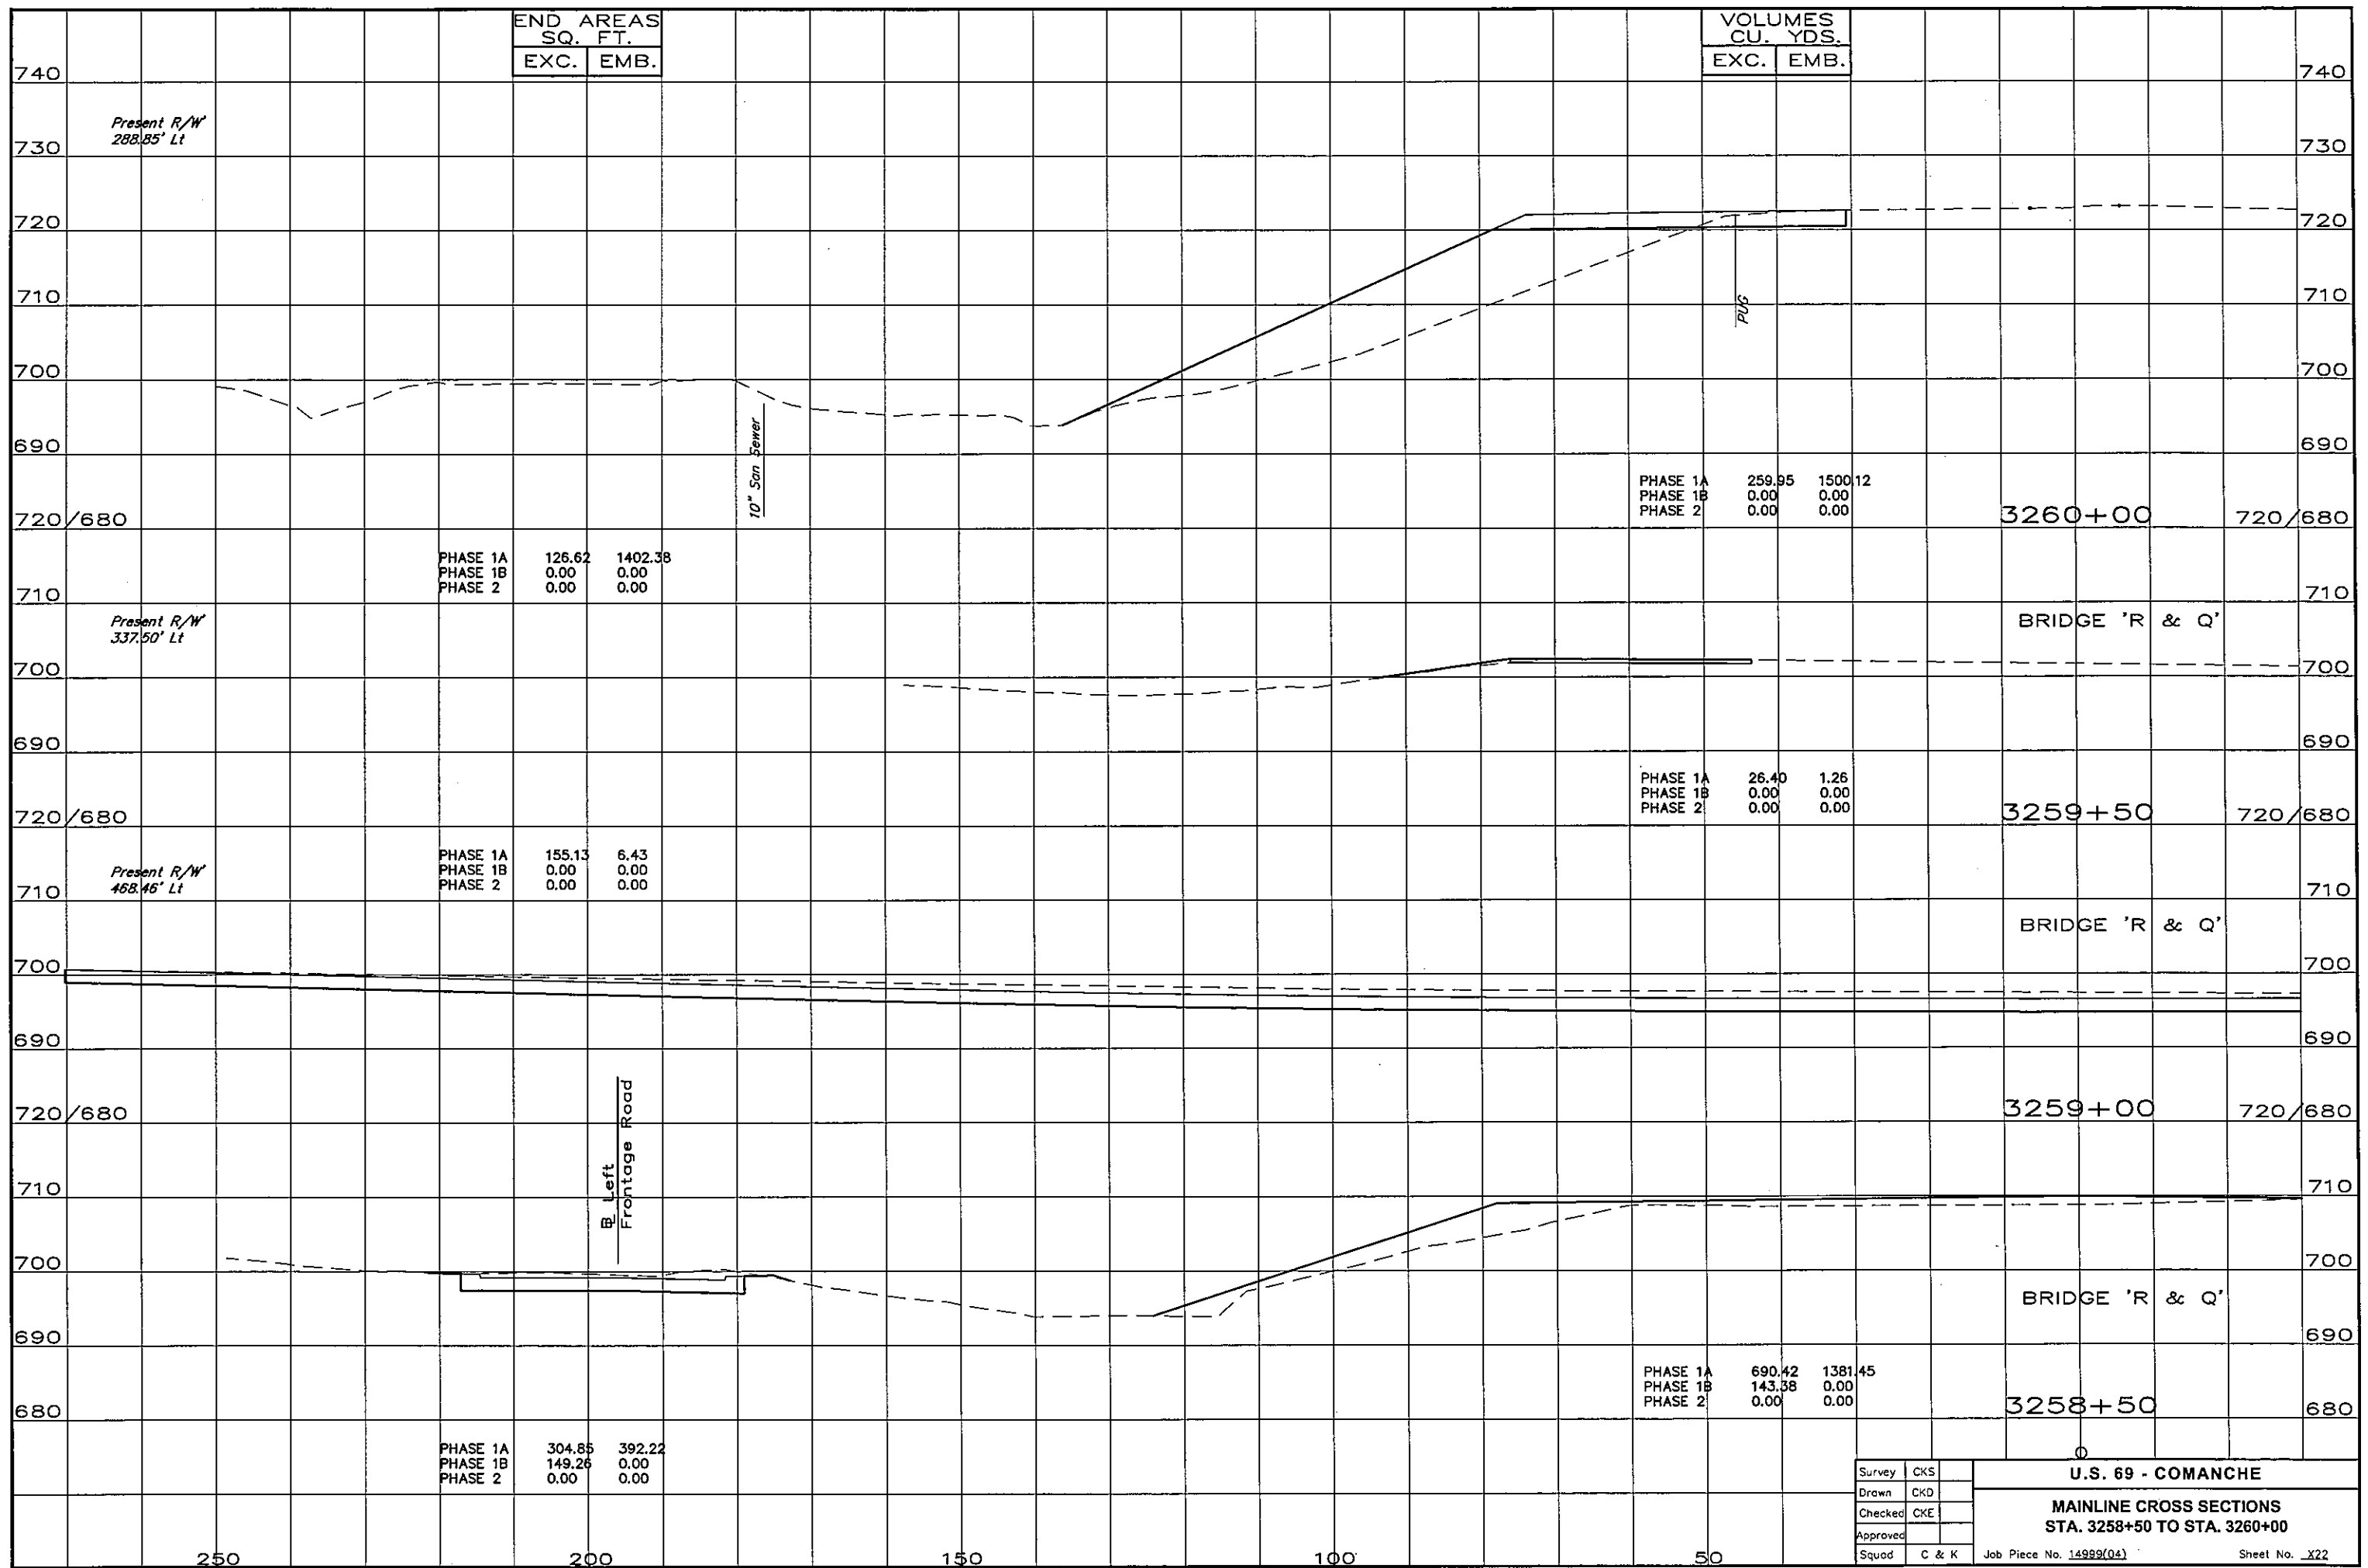

Survey	CKS	U.S. 69 - COMANCHE MAINLINE CROSS SECTIONS STA. 3258+50 TO STA. 3260+00 Job Piece No. 14999(04) Sheet No. X22
Drawn	CKD	
Checked	CKE	
Approved		
Squad	C & K	