


S:\Projects\DOT\TUS 69 Comanche\Acaddwg\CAD PROJECT 1\MAINLINE CROSSSECTIONS FINAL.dwg, 7/14/2016 11:22:04 AM

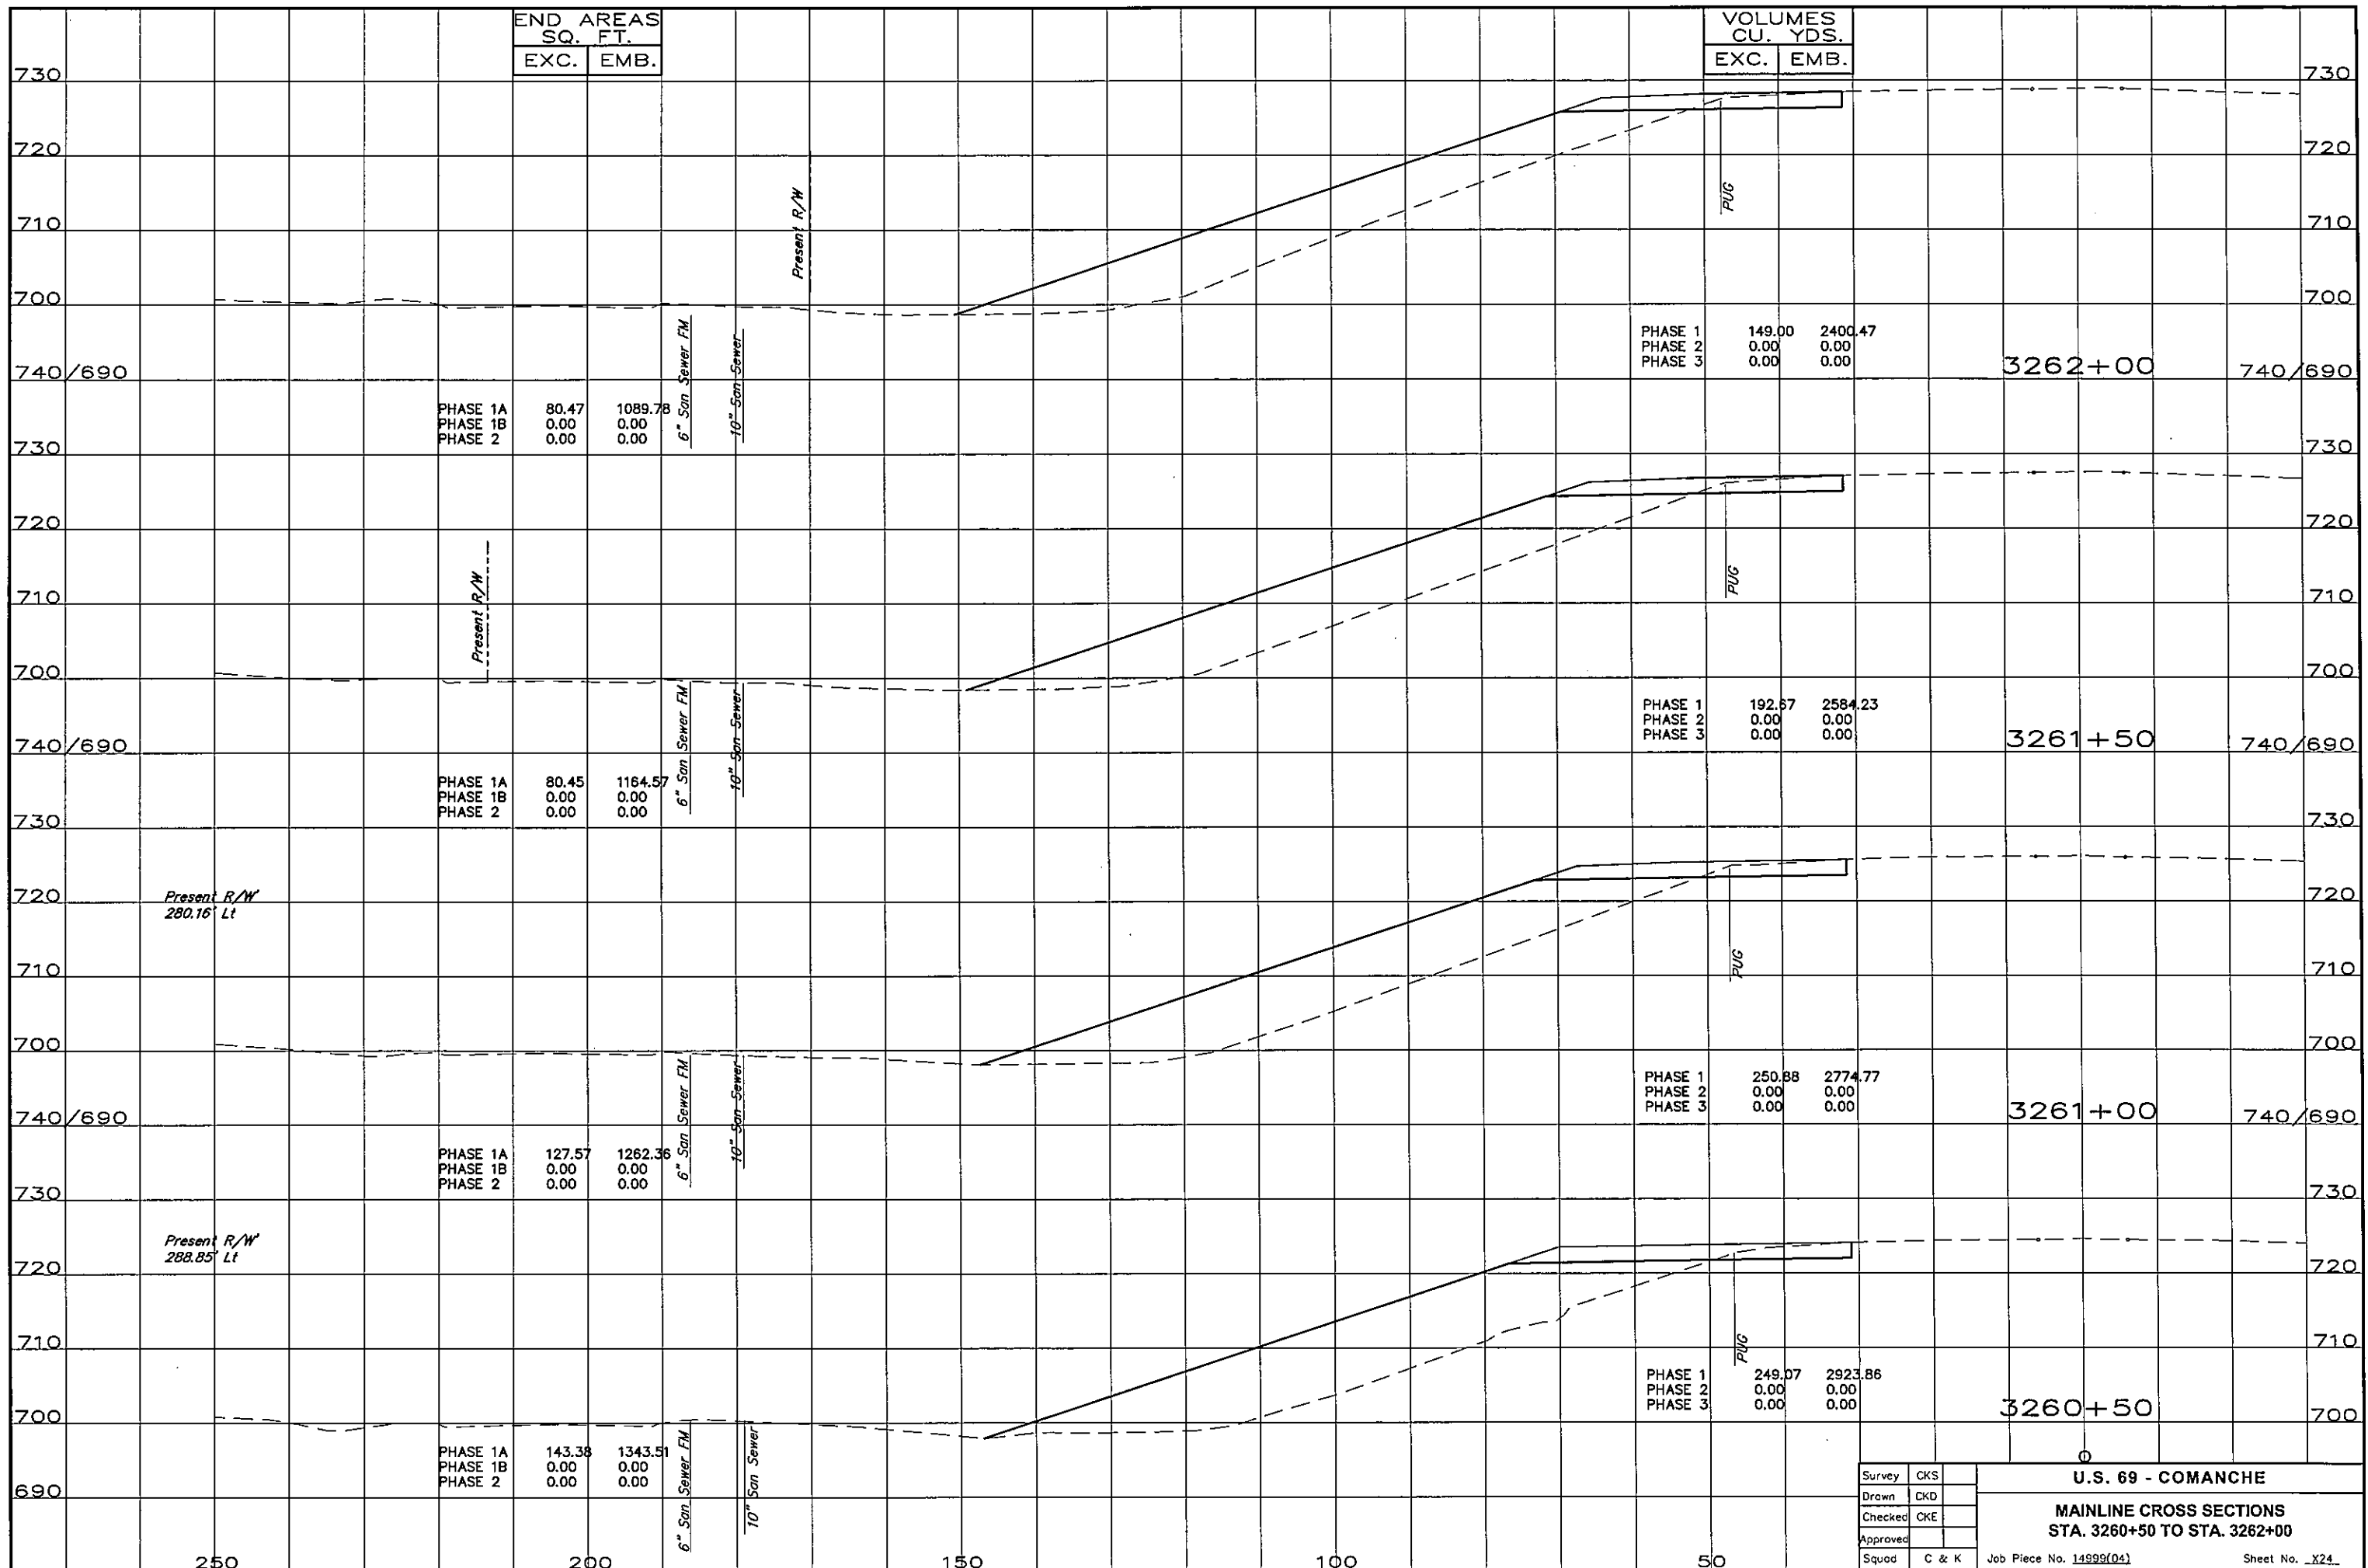

Survey	CKS
Drawn	CKD
Checked	CKE
Approved	
Squad	C & K

**U.S. 69 - COMANCHE**  
**MAINLINE CROSS SECTIONS**  
**STA. 3260+50 TO STA. 3262+00**  
 Job Piece No. 14999(04) Sheet No. X24