
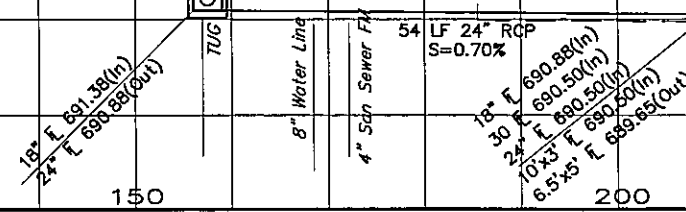


REV. NO.	DESCRIPTION	REVISION	DATE
1	REVISED R/W		3-30-10

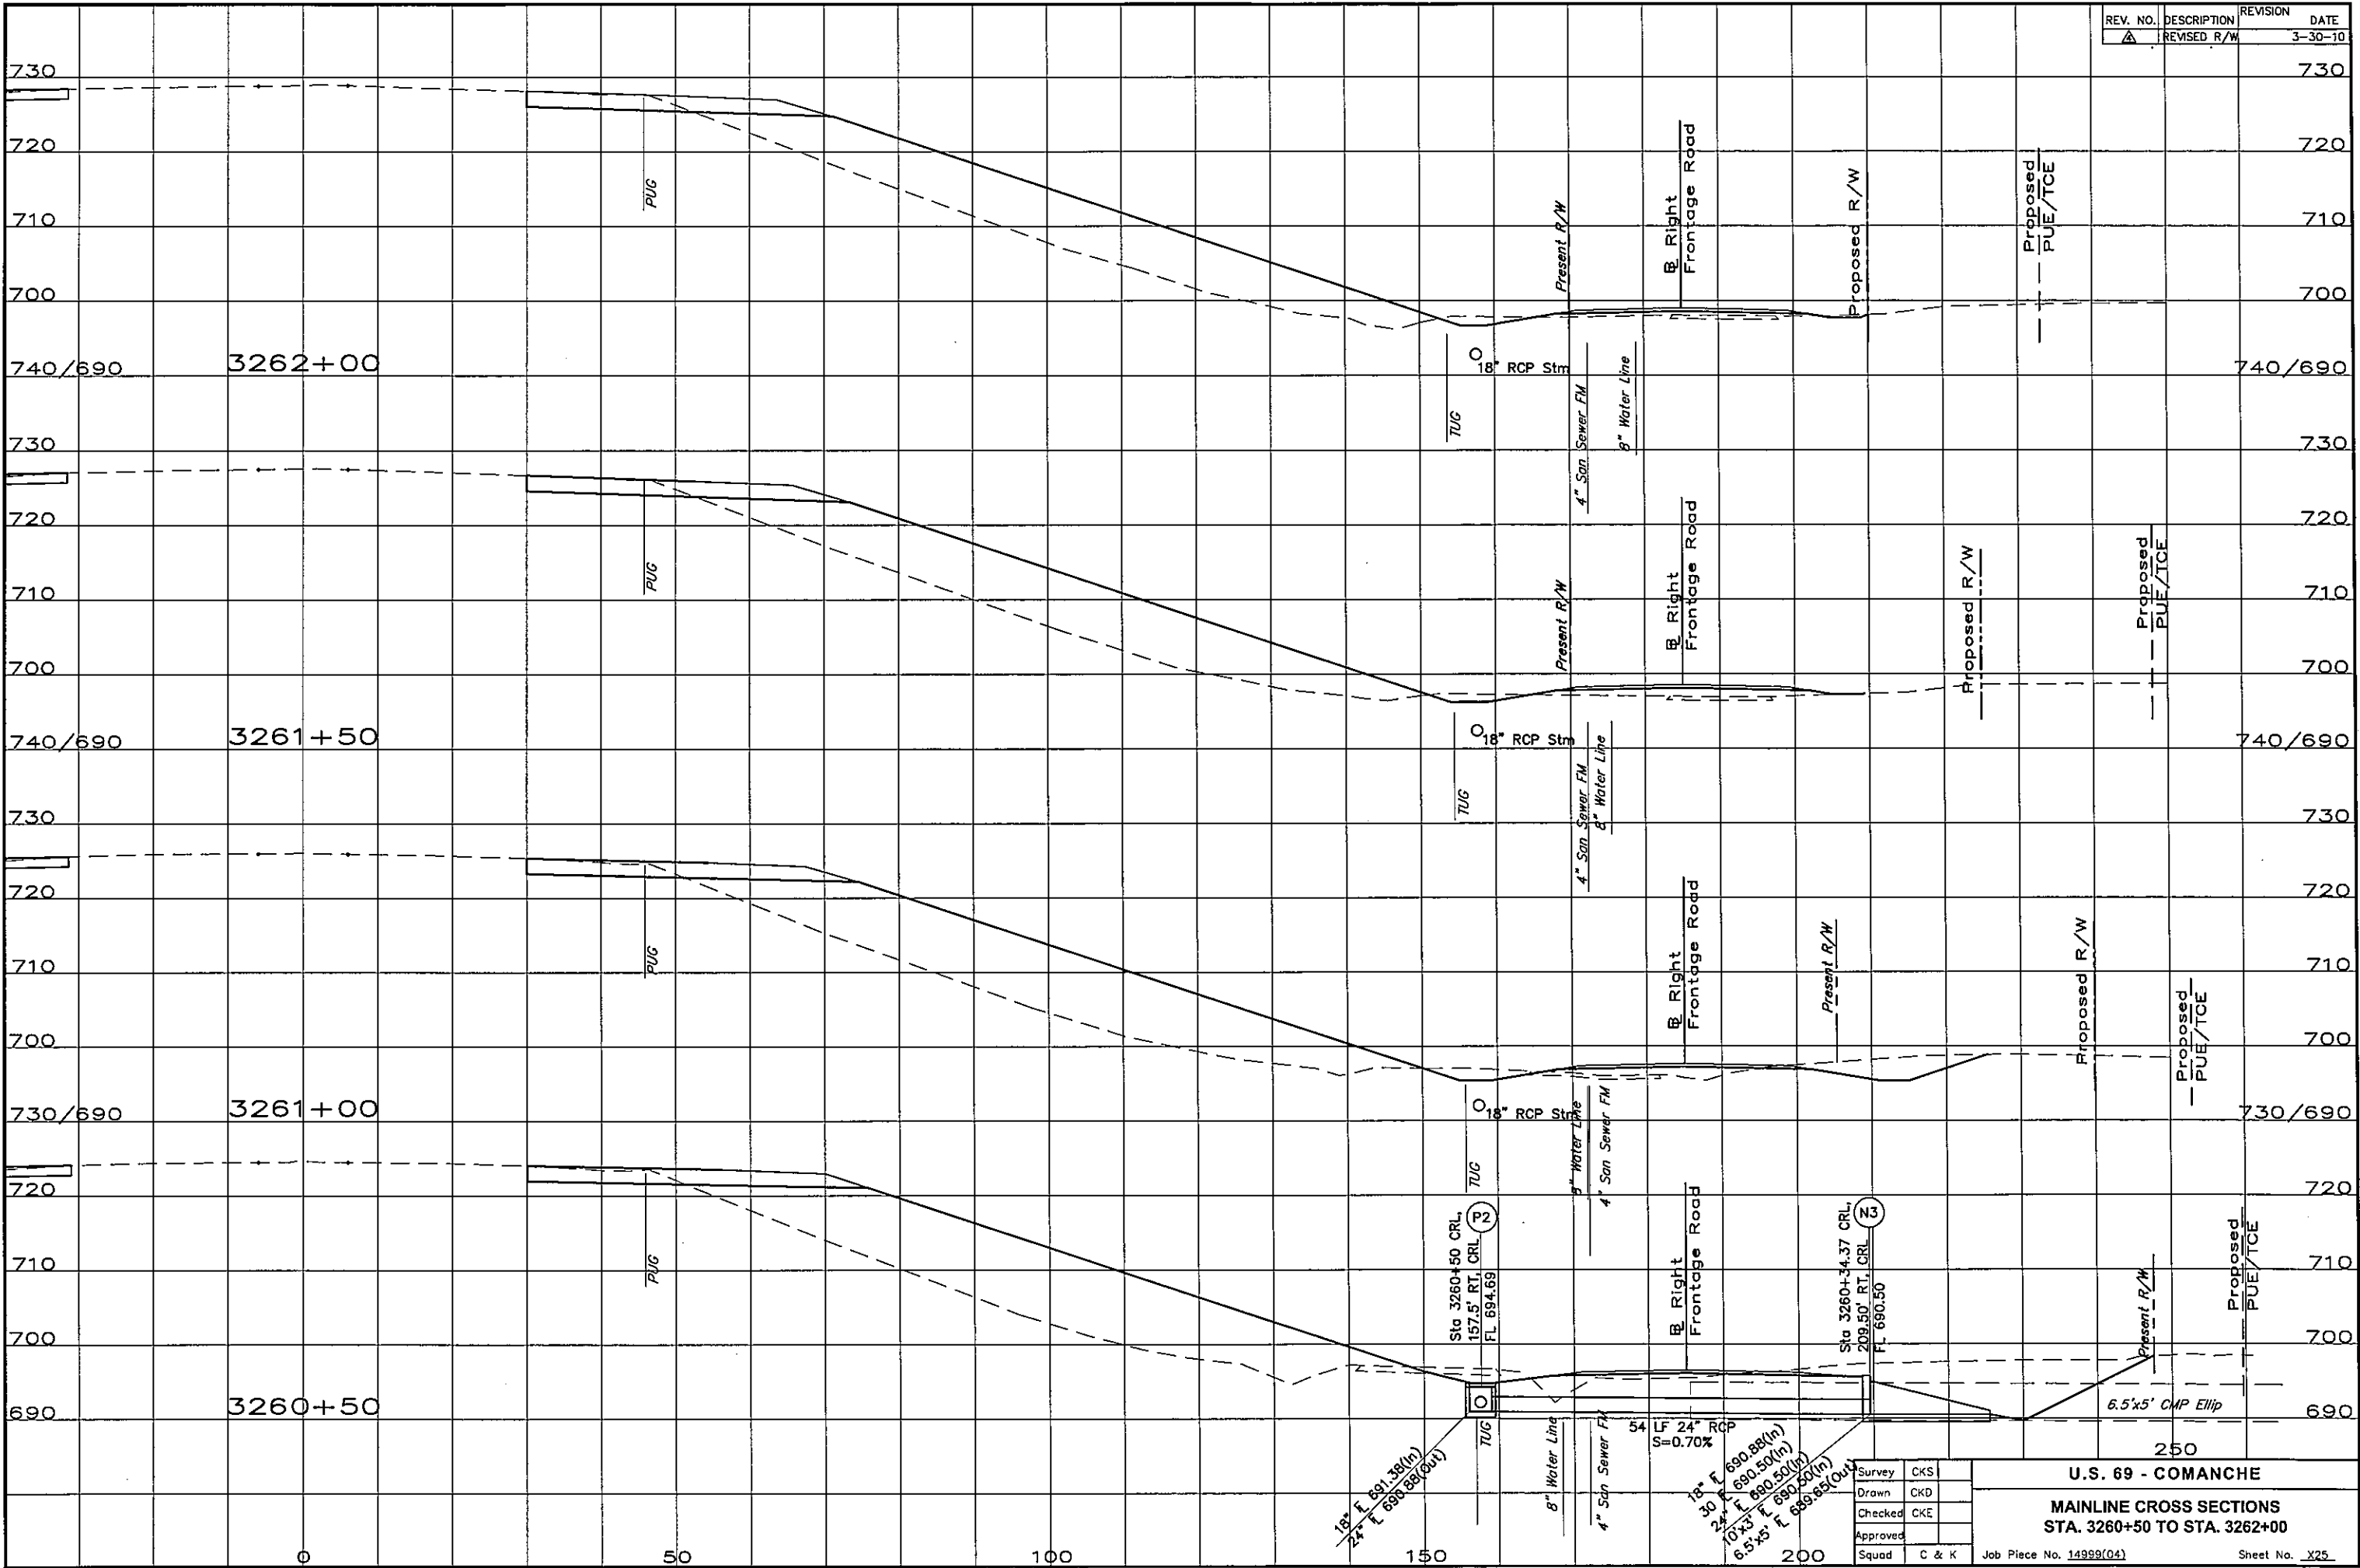

Survey	CKS
Drawn	CKD
Checked	CKE
Approved	
Squad	C & K

U.S. 69 - COMANCHE

MAINLINE CROSS SECTIONS
STA. 3260+50 TO STA. 3262+00

Job Piece No. 14999(04) Sheet No. X25

S:\Projects\000TUS 69 Comanche\Acad\dwg\ACAD PROJECT 1\MAINLINE CROSS SECTIONS FINAL.dwg, 7/14/2016 11:22:09 AM