


S:\Projects\DOT\115 69 Comanche\ACAD\PROJECT 1\MAINLINE CROSSSECTIONS FINAL.dwg, 7/14/2016 11:22:14 AM

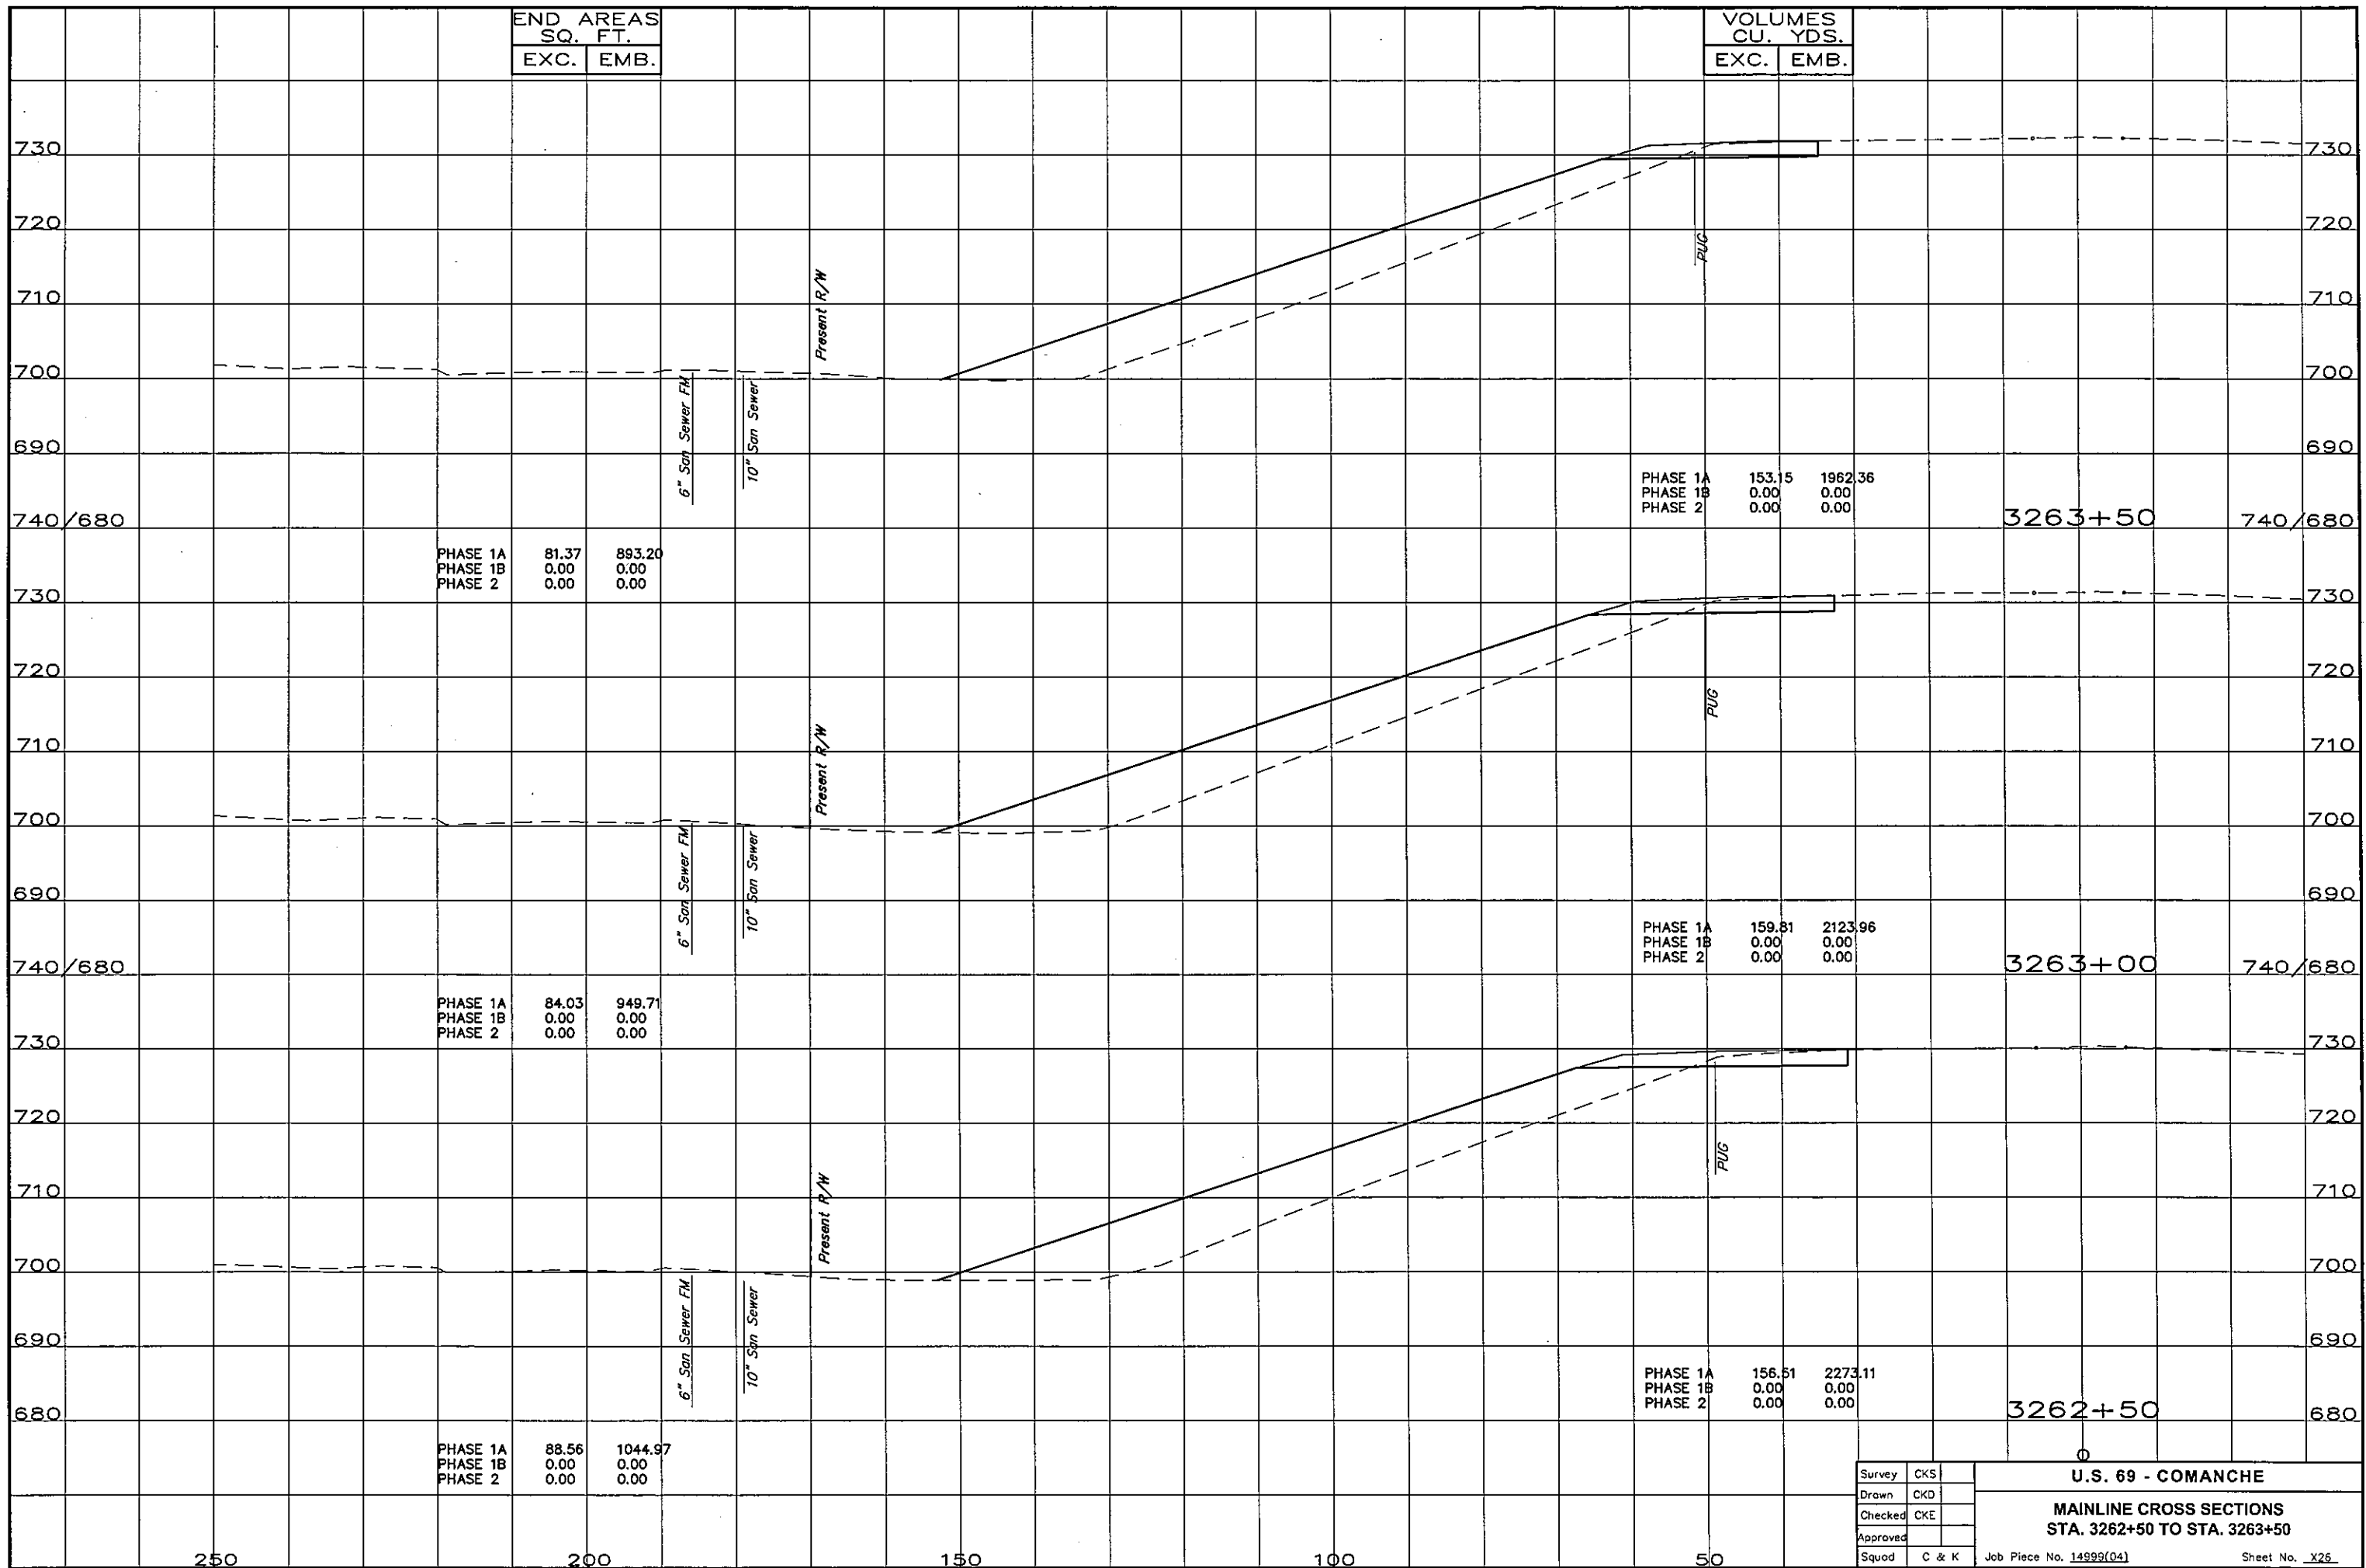

END AREAS SQ. FT.	
EXC.	EMB.

VOLUMES CU. YDS.	
EXC.	EMB.

PHASE 1A	81.37	893.20
PHASE 1B	0.00	0.00
PHASE 2	0.00	0.00

PHASE 1A	153.15	1962.36
PHASE 1B	0.00	0.00
PHASE 2	0.00	0.00

PHASE 1A	84.03	949.71
PHASE 1B	0.00	0.00
PHASE 2	0.00	0.00

PHASE 1A	159.81	2123.96
PHASE 1B	0.00	0.00
PHASE 2	0.00	0.00

PHASE 1A	88.56	1044.97
PHASE 1B	0.00	0.00
PHASE 2	0.00	0.00

PHASE 1A	156.51	2273.11
PHASE 1B	0.00	0.00
PHASE 2	0.00	0.00

Survey	CKS
Drawn	CKD
Checked	CKE
Approved	
Squad	C & K

U.S. 69 - COMANCHE
MAINLINE CROSS SECTIONS
STA. 3262+50 TO STA. 3263+50
 Job Piece No. 14999(04) Sheet No. X26