


S:\Projects\000TUS 89 Comanche\Acad\dwg\ACAD PROJECT 1\MAINLINE CROSSSECTIONS FINAL.dwg, 7/14/2016 11:22:19 AM

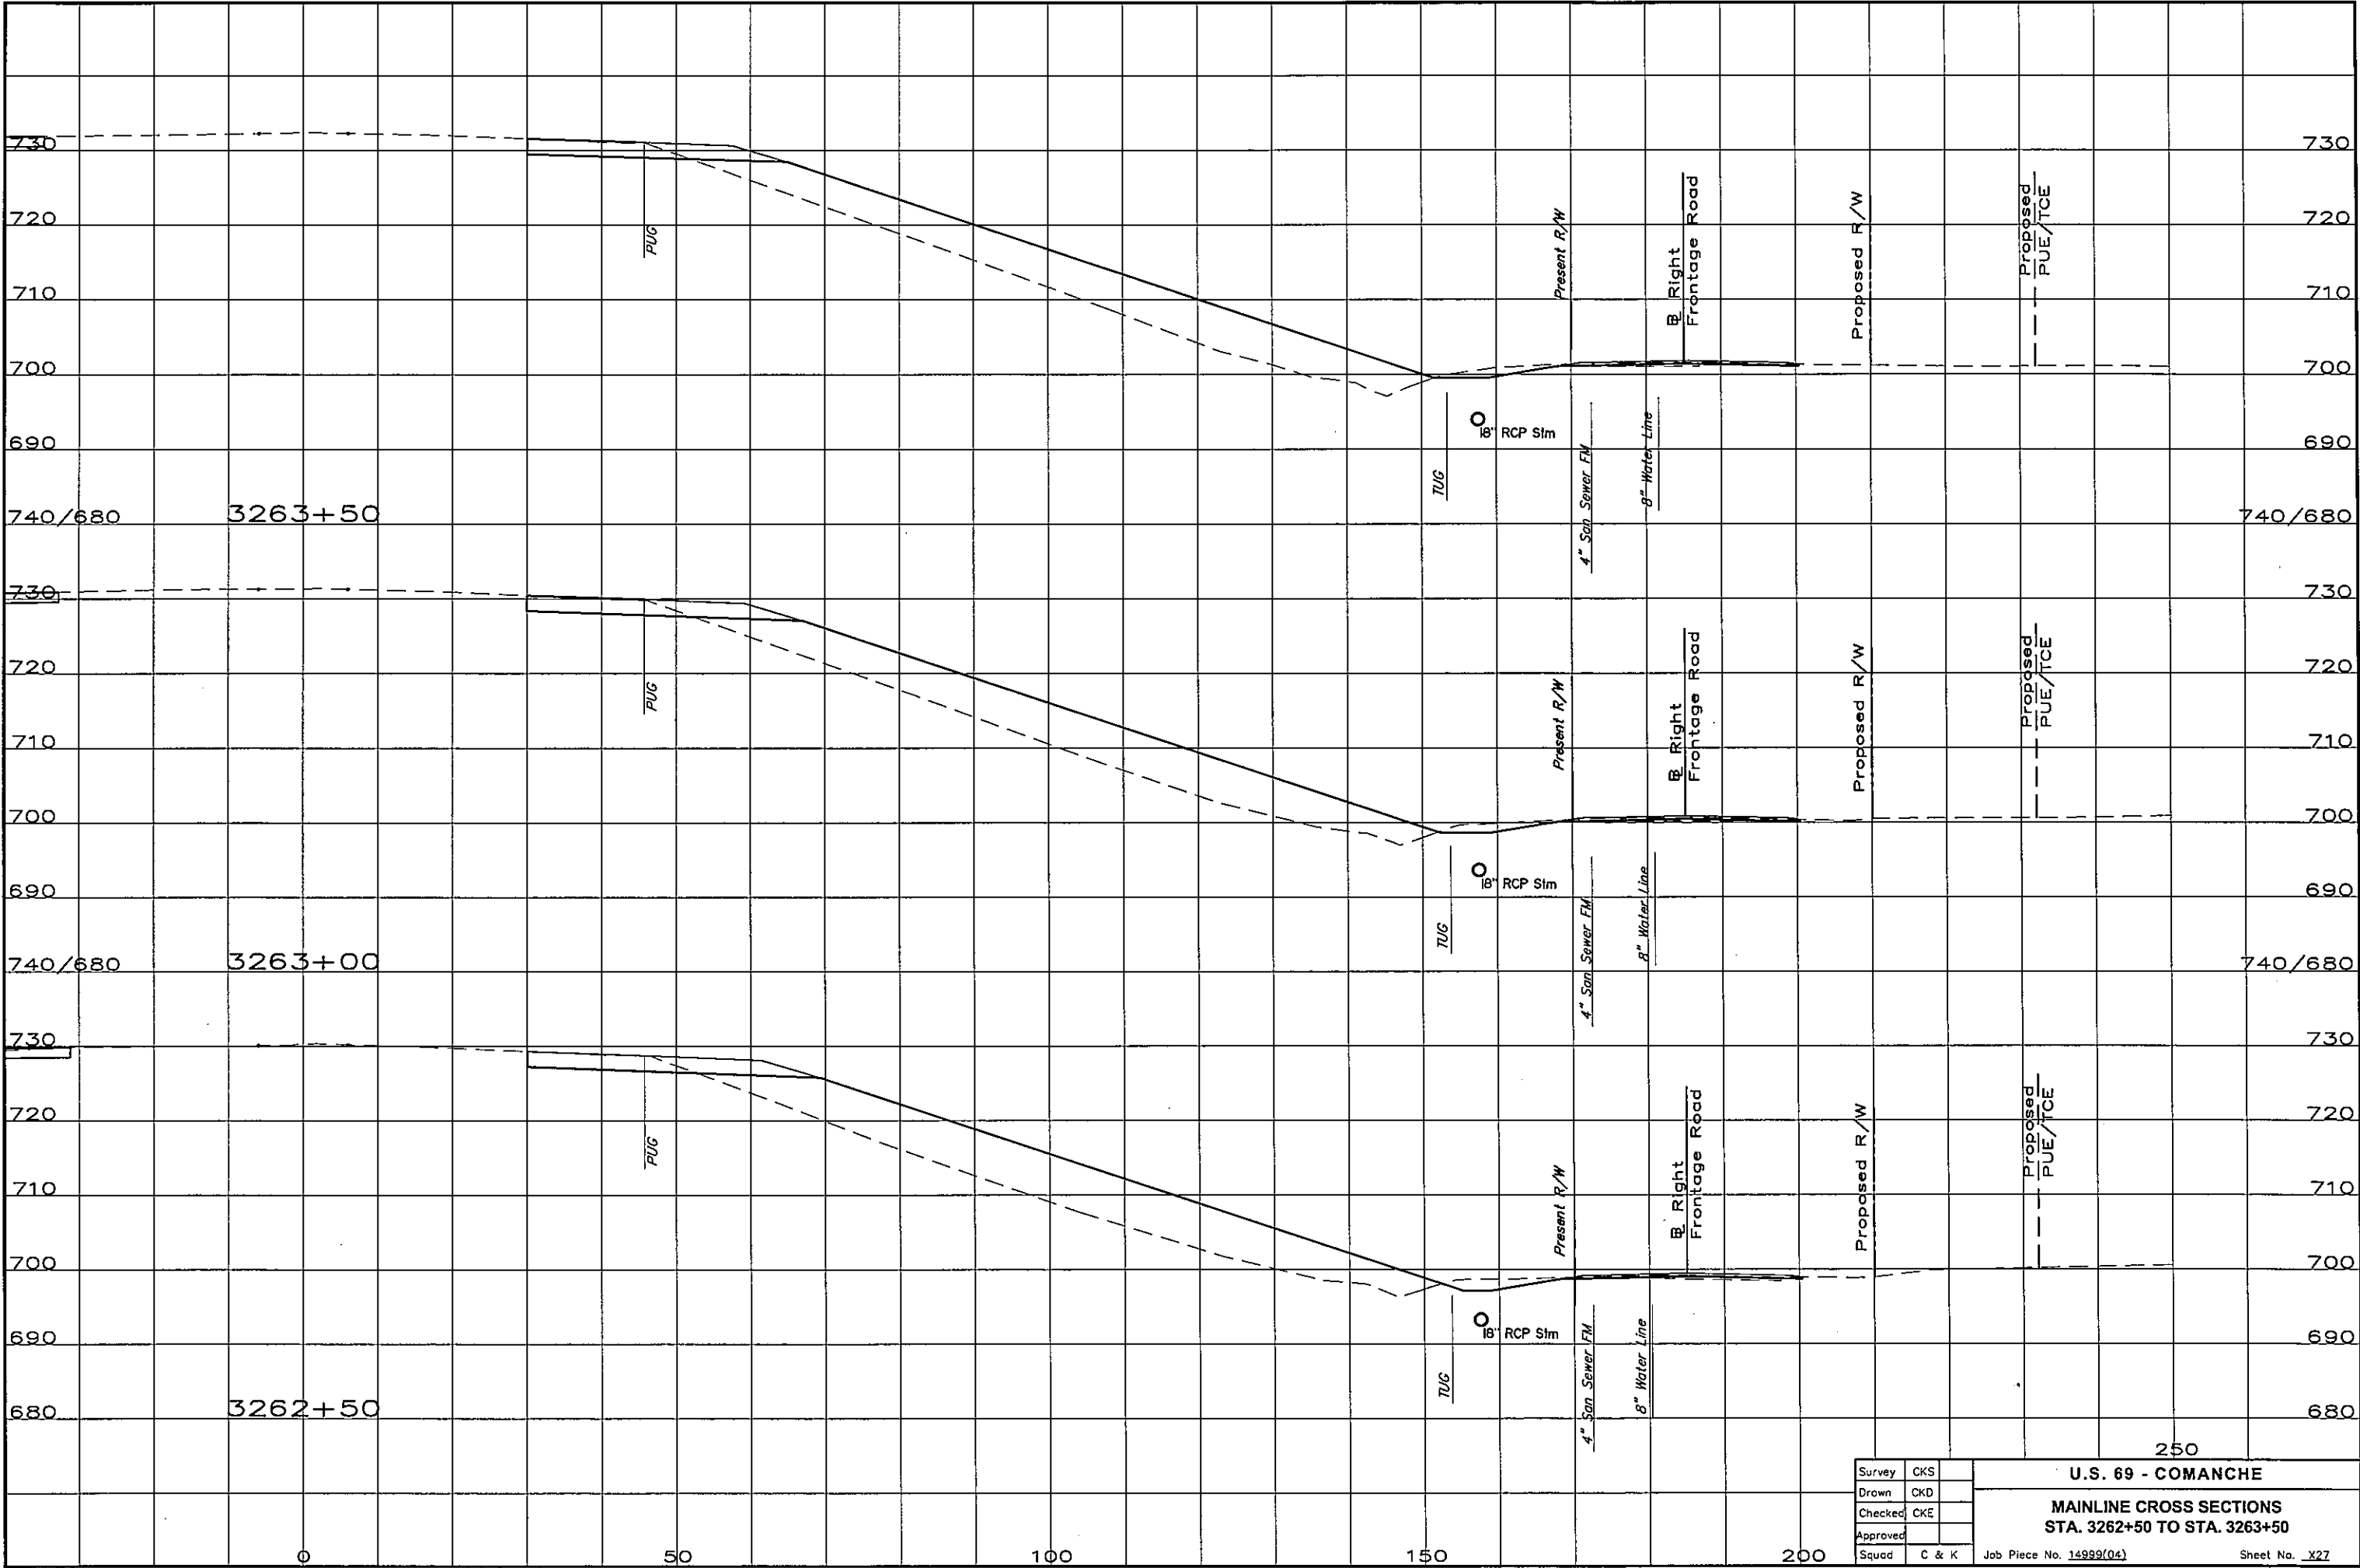

Survey	CKS
Drawn	CKD
Checked	CKE
Approved	
Squad	C & K

250

U.S. 69 - COMANCHE

MAINLINE CROSS SECTIONS
STA. 3262+50 TO STA. 3263+50

Job Piece No. 14999(04) Sheet No. X27