


S:\Projects\DOT\TUS 69 Comanche\Acad\dwg\ACAD PROJECT 1\MAINLINE CROSSSECTIONS FINAL.dwg, 7/14/2016 11:22:24 AM

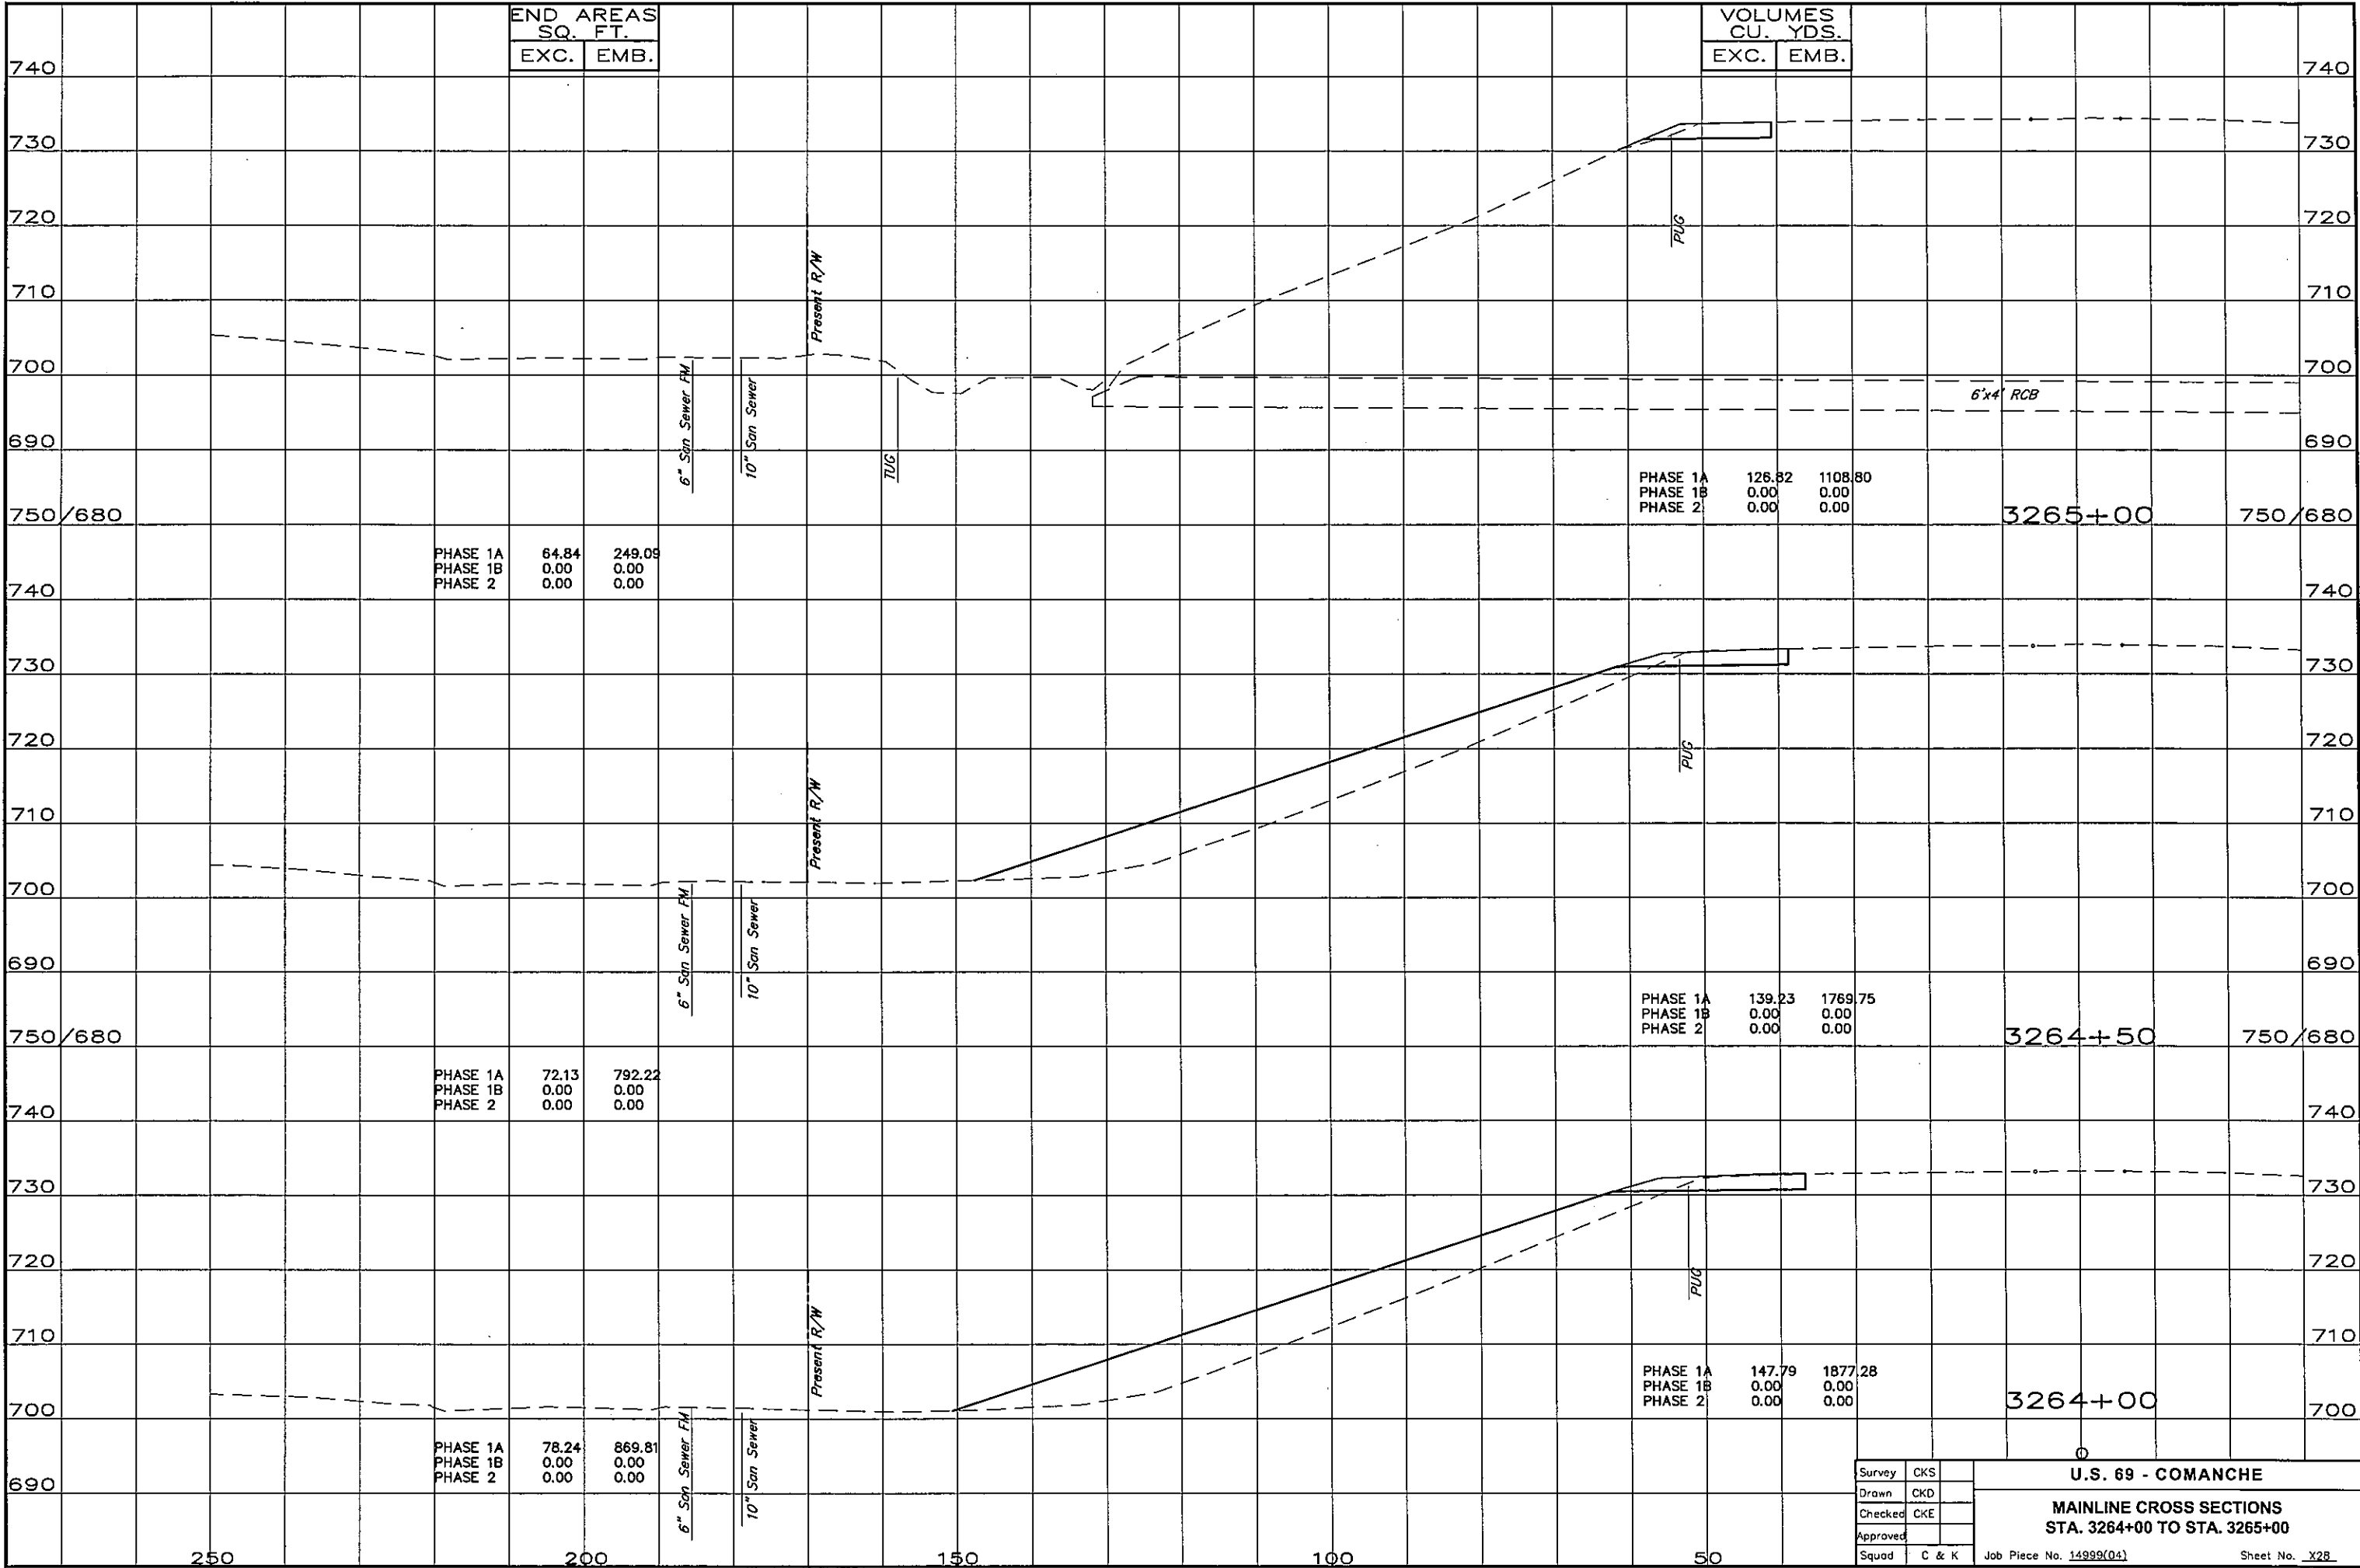

Survey	CKS
Drawn	CKD
Checked	CKE
Approved	
Squad	C & K

**U.S. 69 - COMANCHE**

**MAINLINE CROSS SECTIONS**  
**STA. 3264+00 TO STA. 3265+00**

Job Piece No. 14999(04) Sheet No. X28