


S:\Projects\00DOT\US 69 Comanche\ACAD PROJECT 1\MAINLINE CROSSSECTIONS FINAL.dwg, 7/14/2016 11:22:39 AM

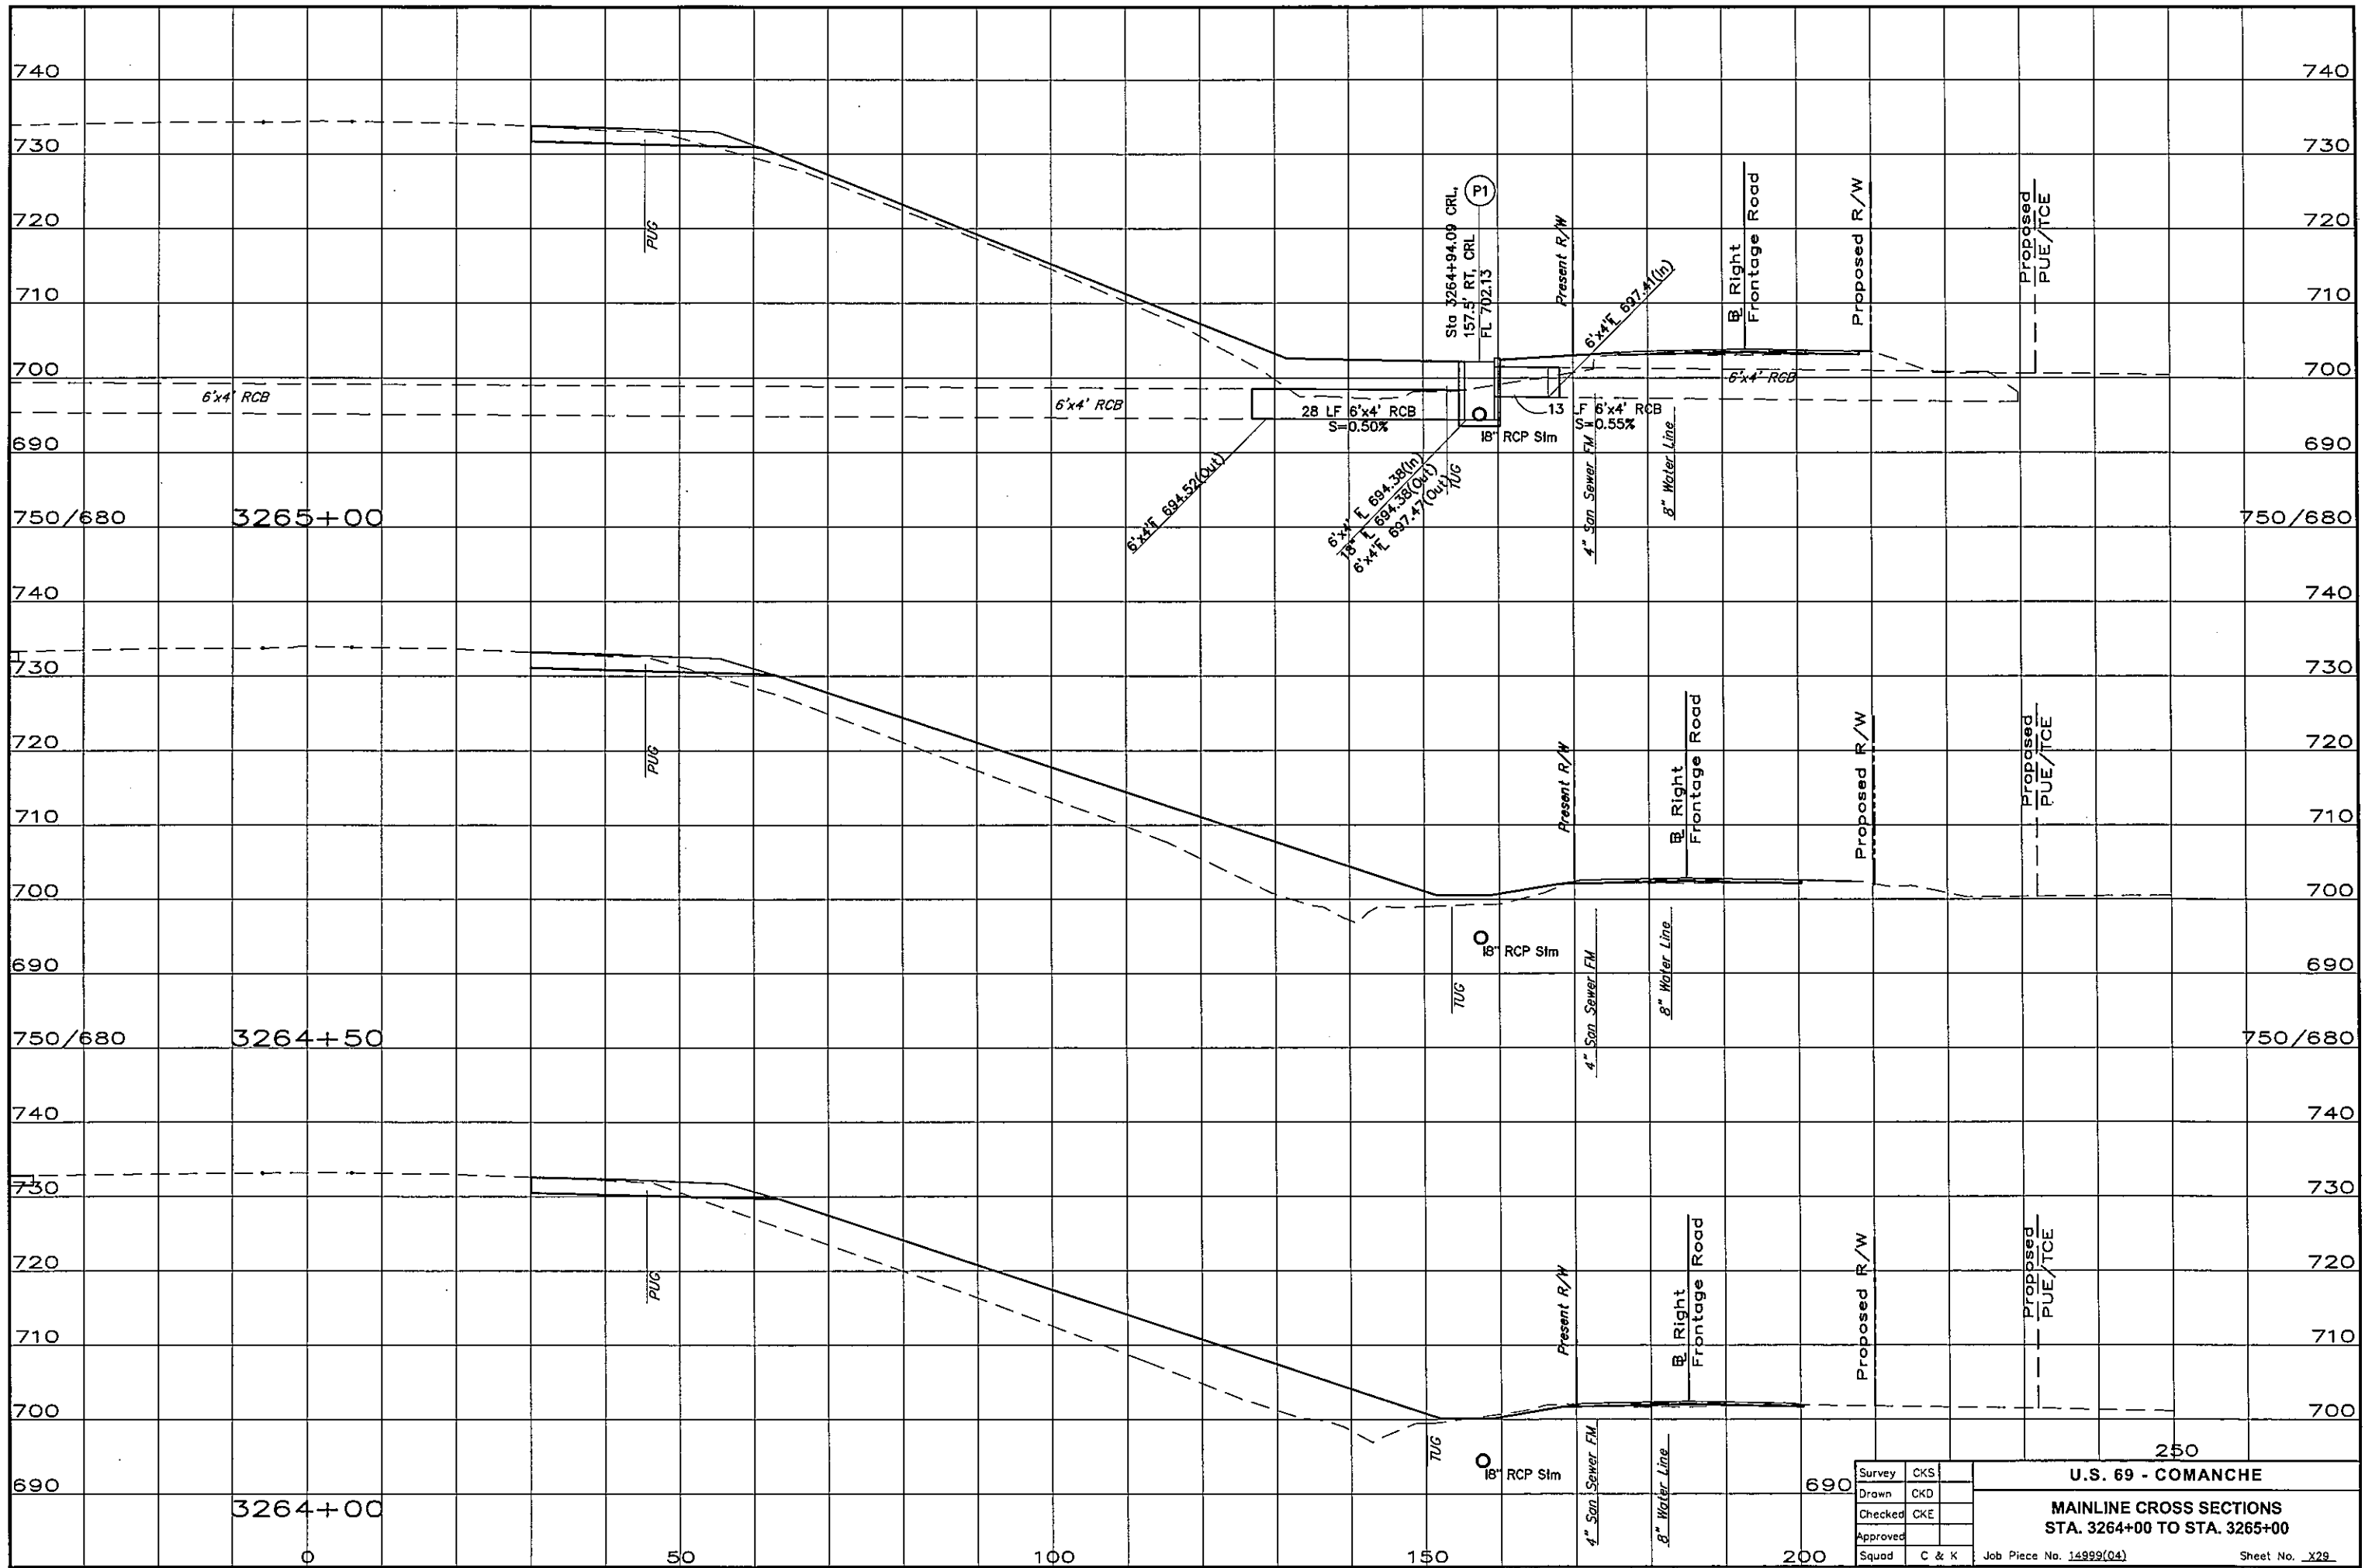

Survey	CKS
Drawn	CKD
Checked	CKE
Approved	
Squad	C & K

250

U.S. 69 - COMANCHE

MAINLINE CROSS SECTIONS
STA. 3264+00 TO STA. 3265+00

Job Piece No. 14999(04)

Sheet No. X29